

Esquire Developments

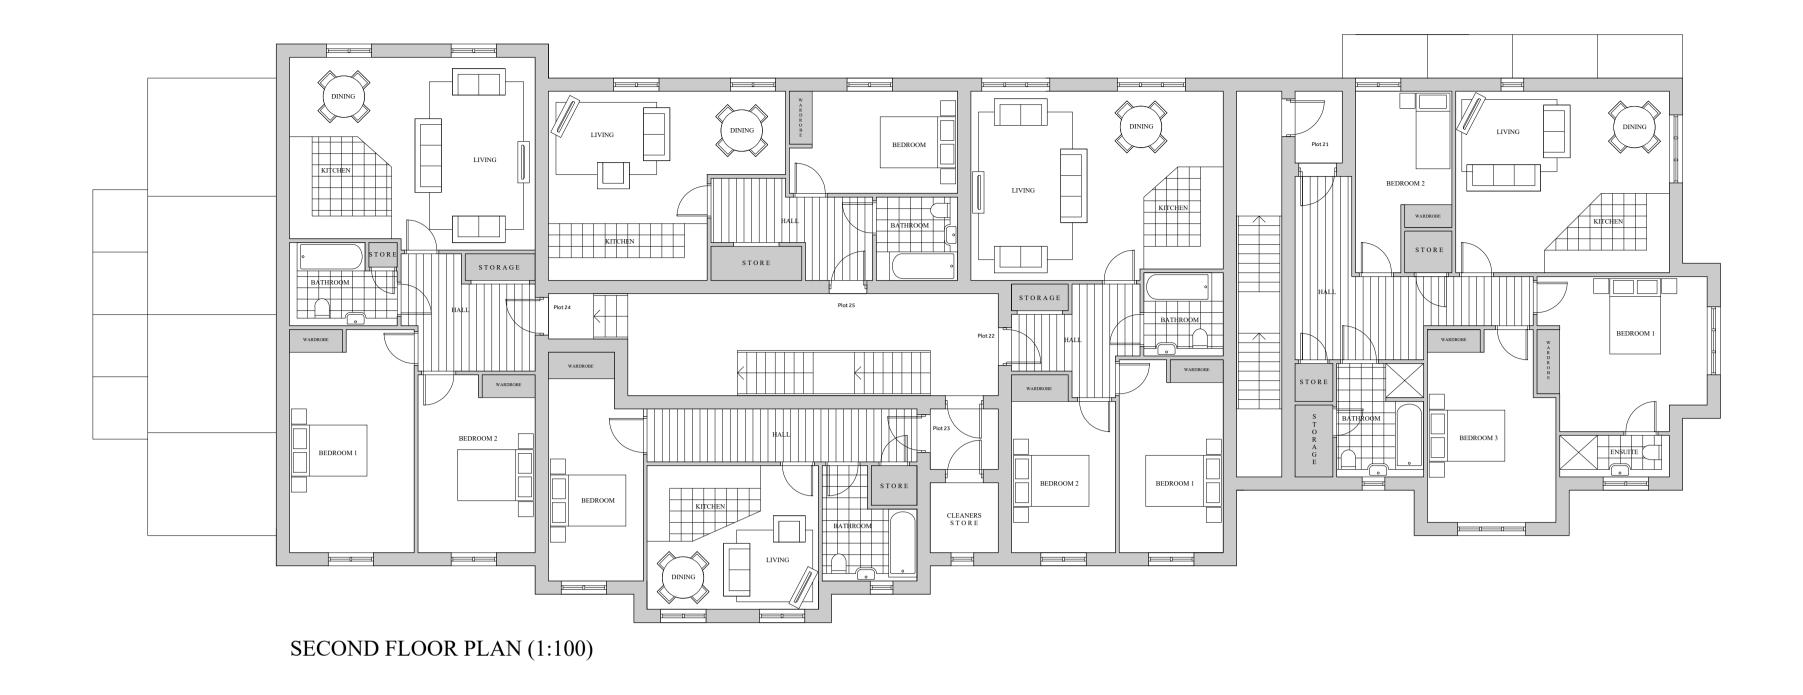

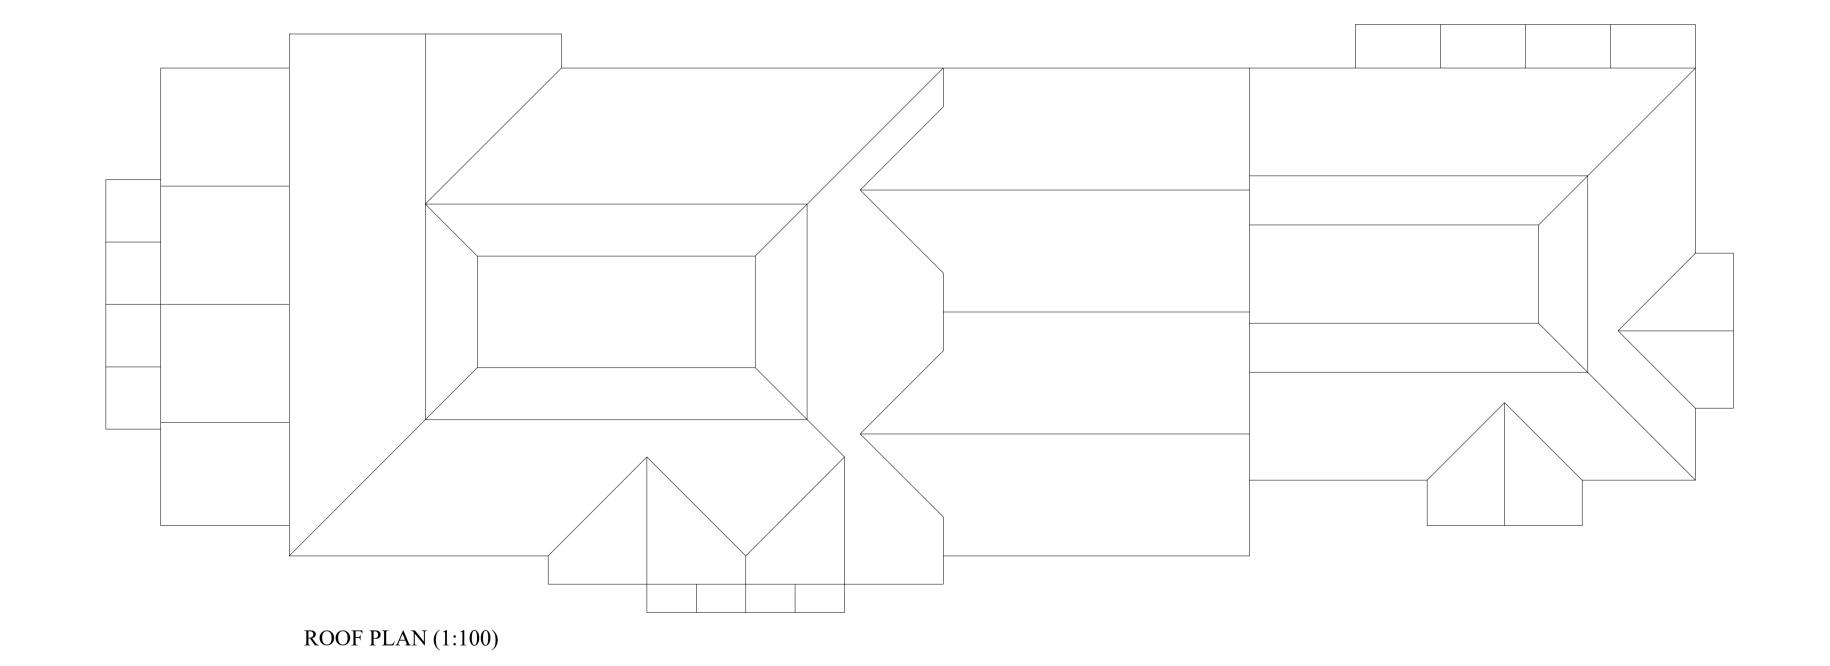

NOTES:

Report all discrepancies, errors and omissions.

Verify all dimensions on site before commencing any work on site or preparing shop drawings.

All materials, components and workmanship are to comply with the relevant British Standards, Codes of Practice, and appropriate manufacturers recommendations that from time to time shall apply.

For all specialist work, see relevant drawings.

This drawing and design are copyright of Clague LLP Registration number OC335948.

October 2022 Amendments to Planner's comments

Project Title

Esquire Developments

Proposed Residential Development **Brook House**

Cranbrook Road Hawkhurst TN18 5EE

Drawing Description

Proposed Second Floor & Roof Plans Plots 7-25

Drawn by 1:100 @ A1 RH Checked by October 2022 SW

CLAGUE ARCHITECTS

62 Burgate, Canterbury Kent CT1 2BH

01227 762060

0203 597 6112

HARPENDEN

2 Kinsbourne Court, Luton Road,

Harpenden, Hertfordshire Al5 3BL 01582 765102

London SE1 1JF

8, Disney Street

LONDON

CANTERBURY

Drawing Number

30449A/06

0 1 2 3 4 5 Scale 1:100