
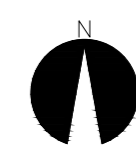
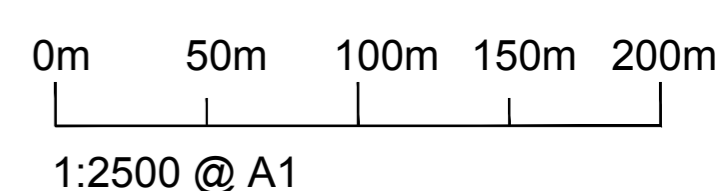


REV.	DATE	DRN.	CKD.	NOTES
PL1	07.03.19	SR	NAL	Amendments to Site Boundary
PL2	01.11.21	LS	LG	Amendments to Site Boundary

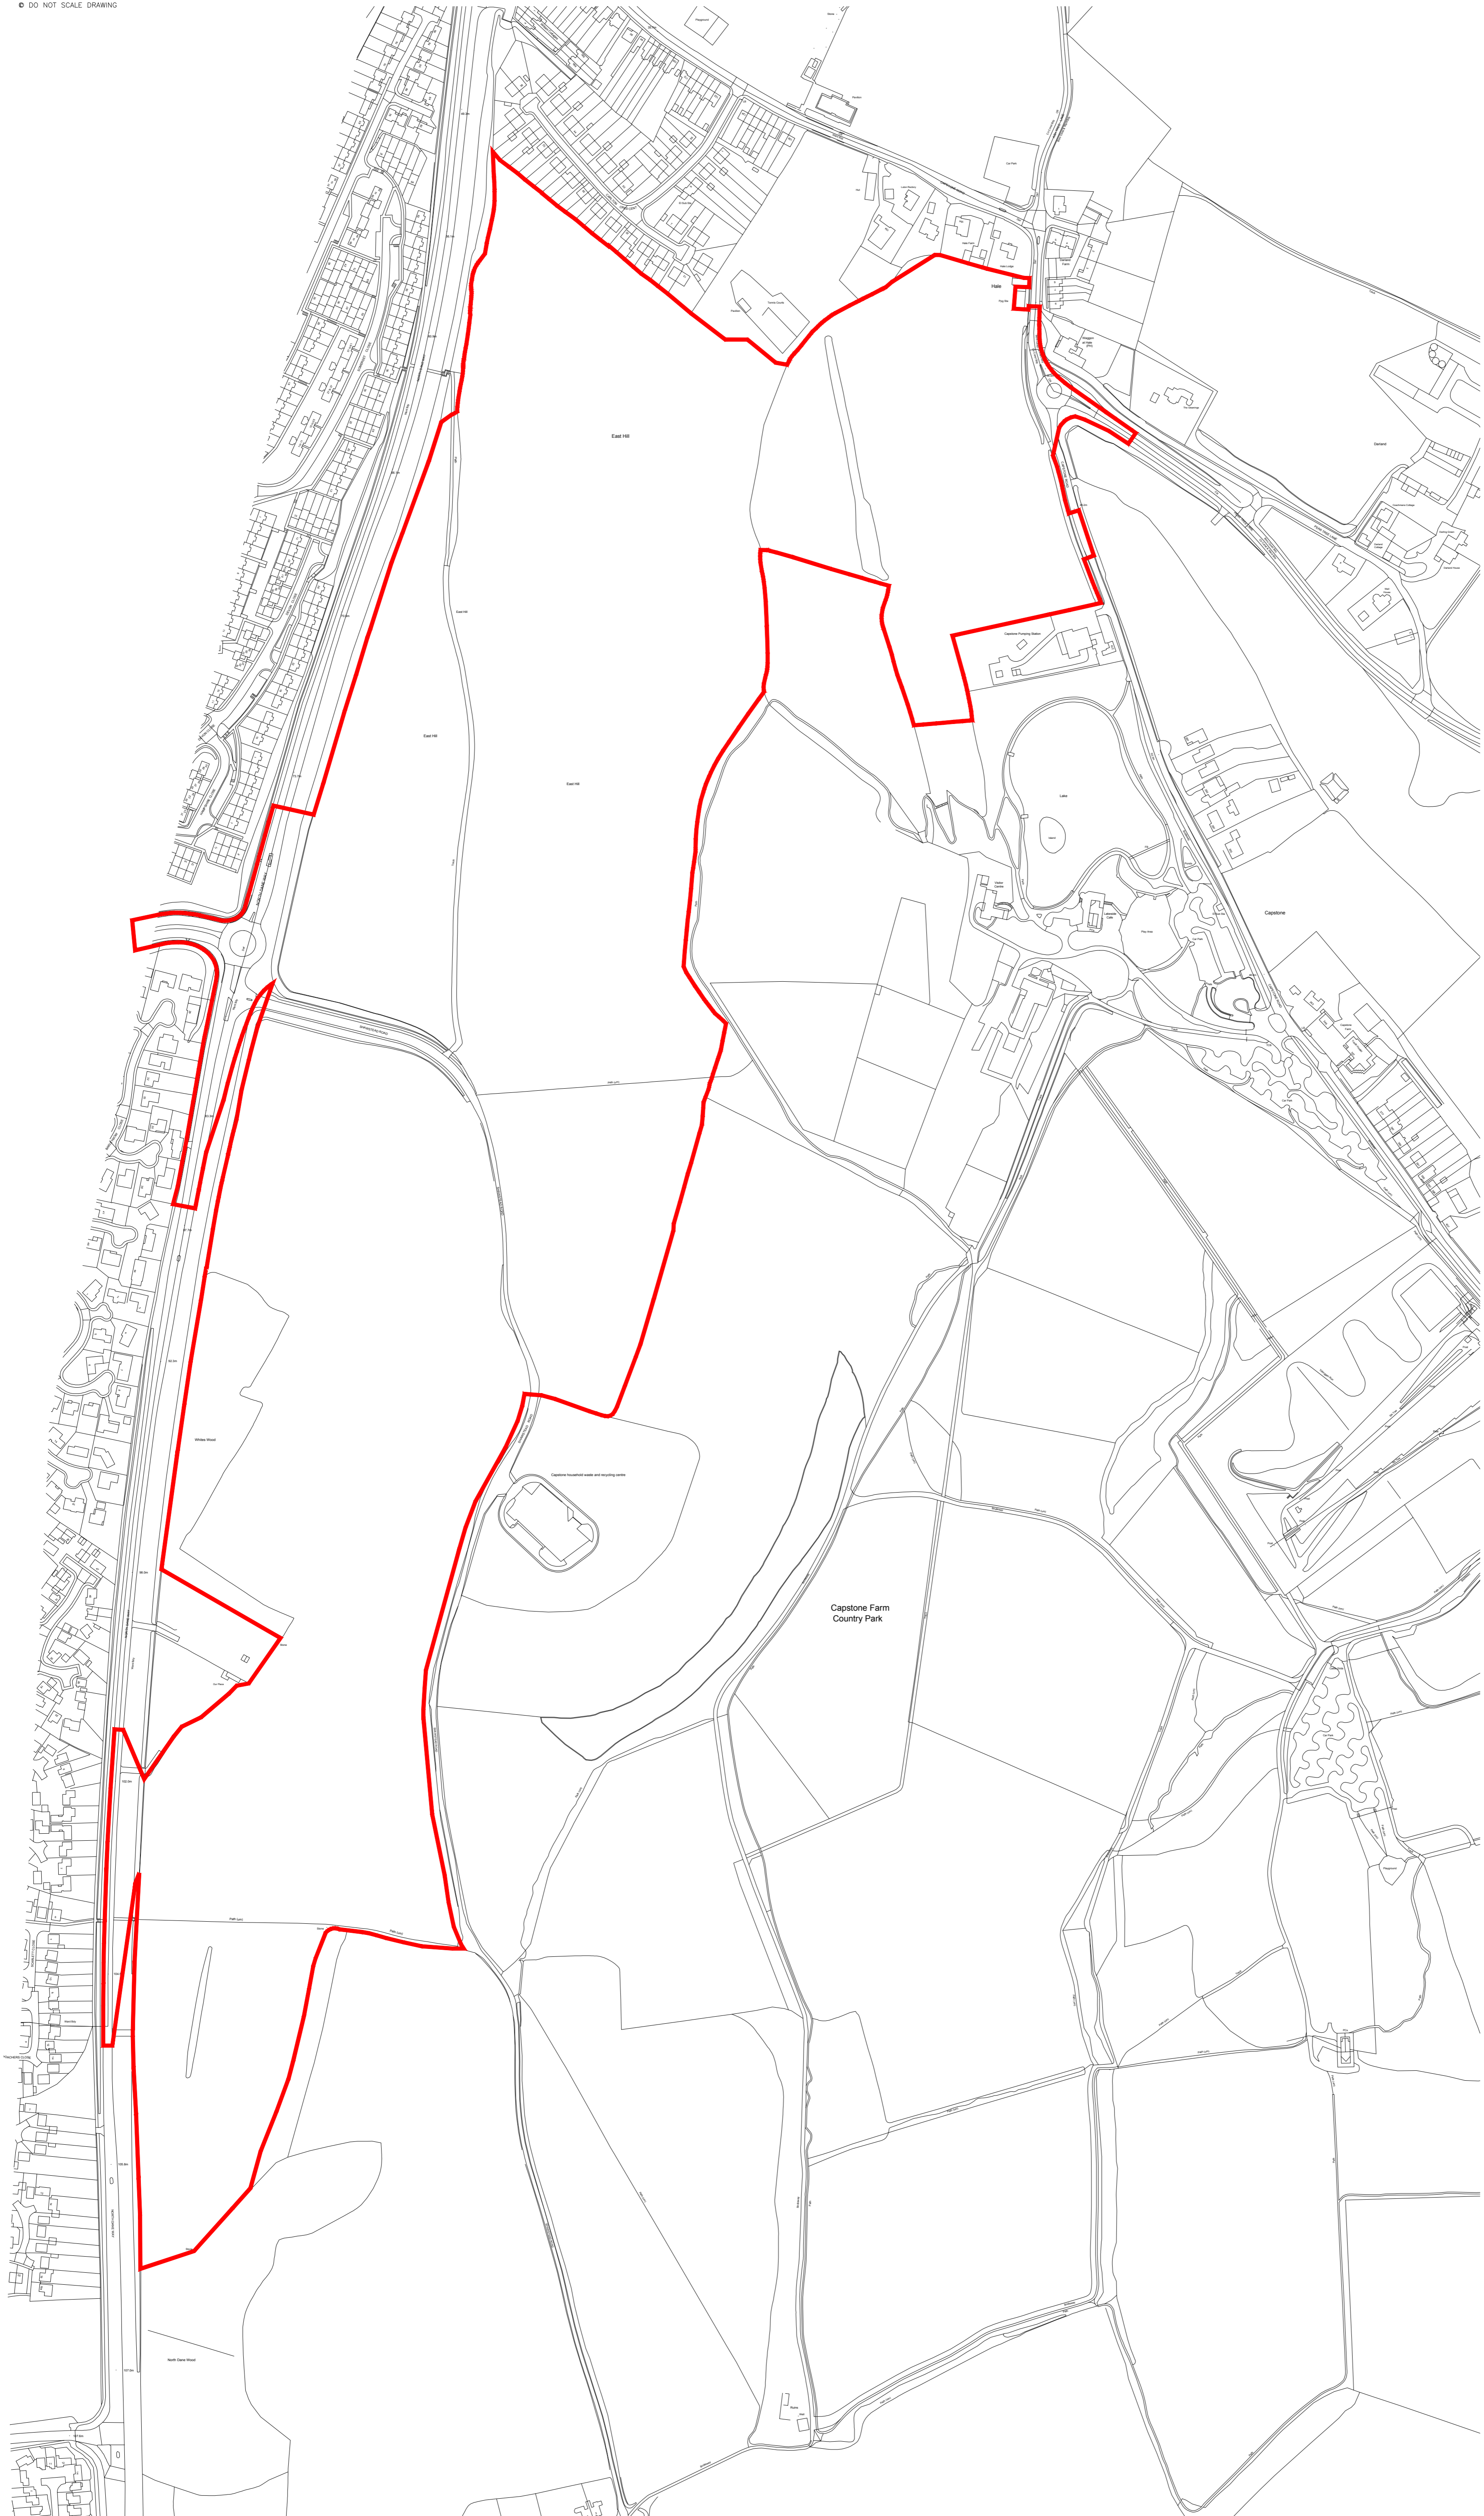

chartered architects and planning consultants

Lee Evans Partnership LLP,  
 Canterbury: St Johns Lane, Canterbury, Kent CT1 2DD Tel: 01227 784444  
 London: 31-35 Kirby Street, London EC1N 8TE Tel: 0207 492 1744  
 email: [architects@lee-evans.co.uk](mailto:architects@lee-evans.co.uk) website: [www.lee-evans.co.uk](http://www.lee-evans.co.uk) Fax: 01227 819102

PROJECT  
 Capstone Medway : master planning

CLIENT  
 Mr Kevin Attwood

DATE  
 09/11/2021

DRAWING TITLE  
 Existing Site Plan

DRW + CKD  
 LS LG

ISSUE STATUS  
 SCALE  
 1:2500 @ A1

DRAWING NUMBER  
 08284a-A-L-(00)-002

REVISION  
 PL2