


	245
to the second se	
and the second s	

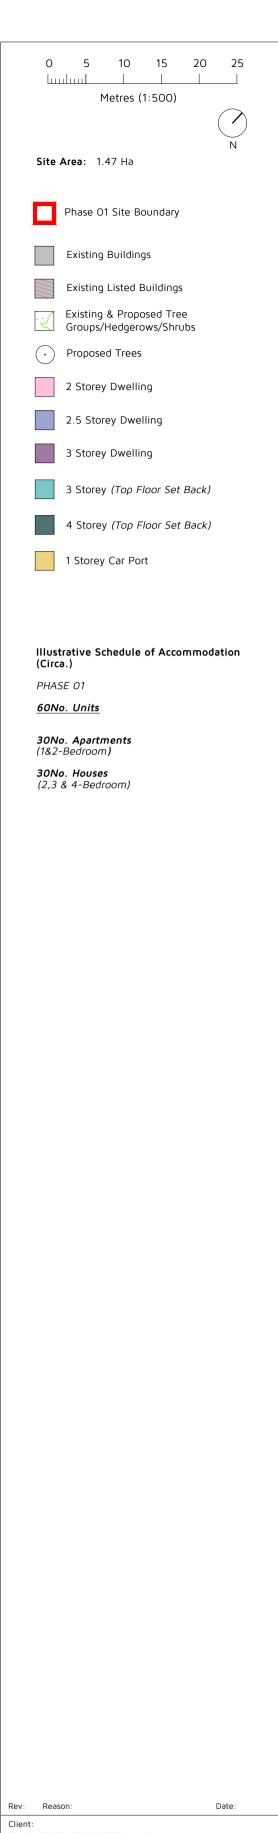

THE HERITAGE DESIGN AND DEVELOPMENT TEAM Project:

MANOR FARM, FRINDSBURY HILL, FRINDSBURY, MEDWAY, KENT

^{Title:} PHASE 01 - SITE PLAN

 Drawing No:
 Rev:
 Scale:
 Date:

 DHA/14019/22
 1:500
 DEC 2



Eclipse House, Eclipse Park. Sittingbourne Road Maidstone, Kent. ME14 3EN

t: 01622 776226 e: info@dhaplanning.co.uk w: www.dhaplanning.co.uk No reproduction by any method of any part of this document is permitted without the consent of the copyright holders. Produced for Town and Country planning purposes only. © Crown Copyright 2019. All rights reserved. Licence Number: 100031961 CAD Reference: DHA_14019_MANOR FARM_AB14 A1