




Front Elevation

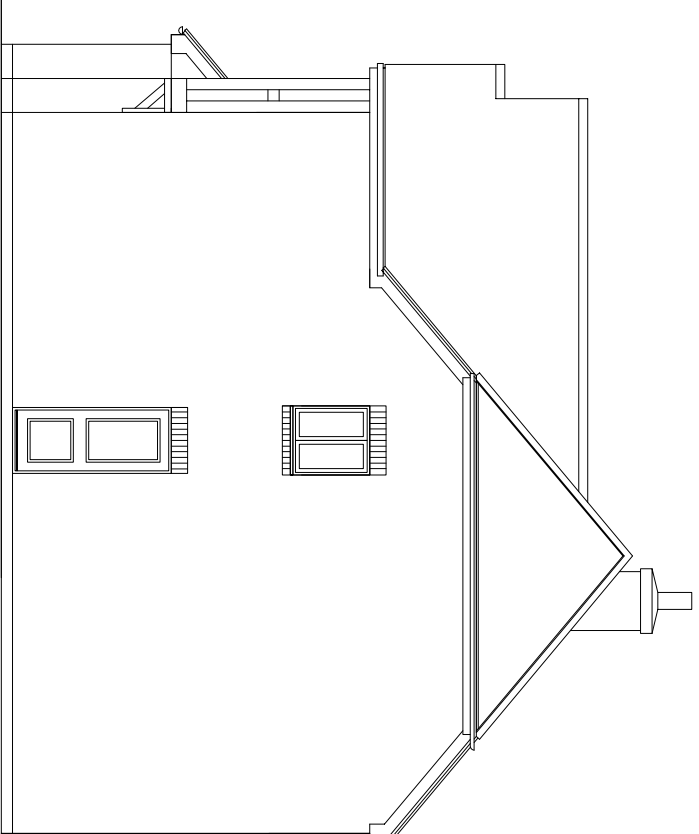


Side Elevation

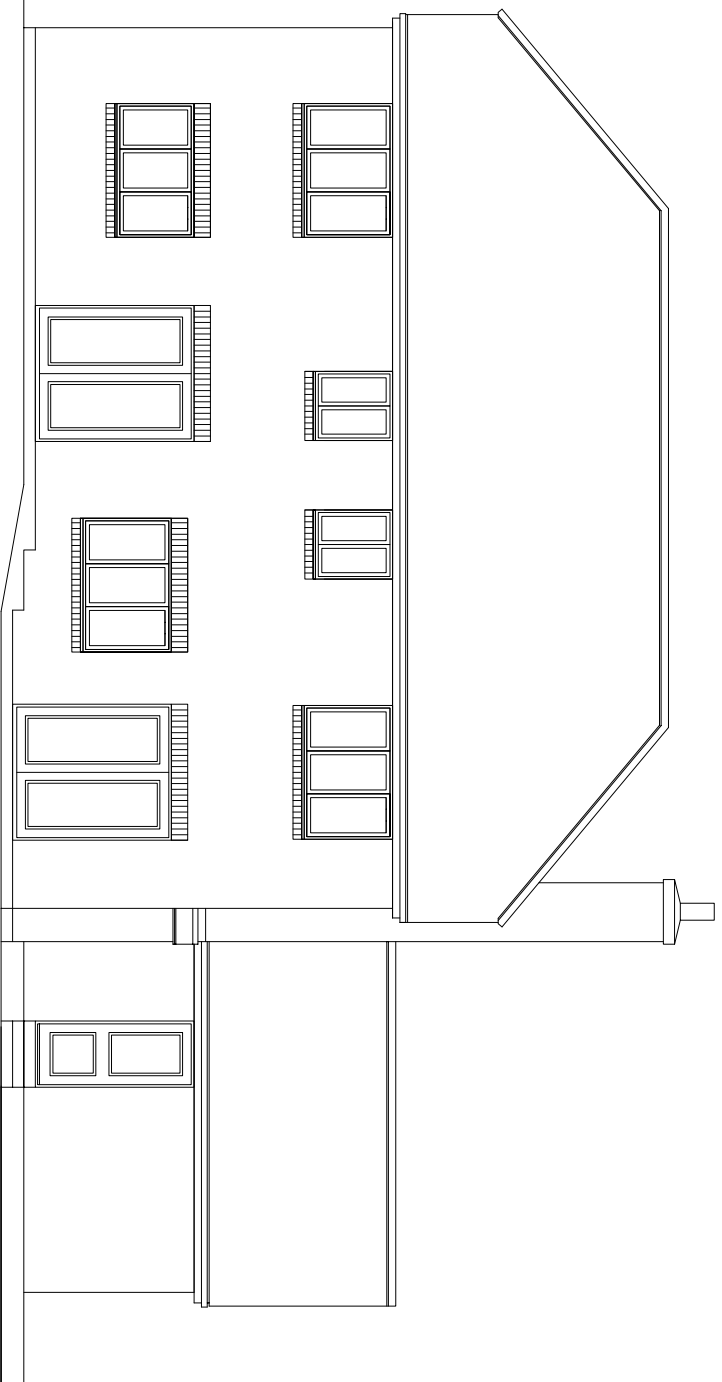

Rear Elevation

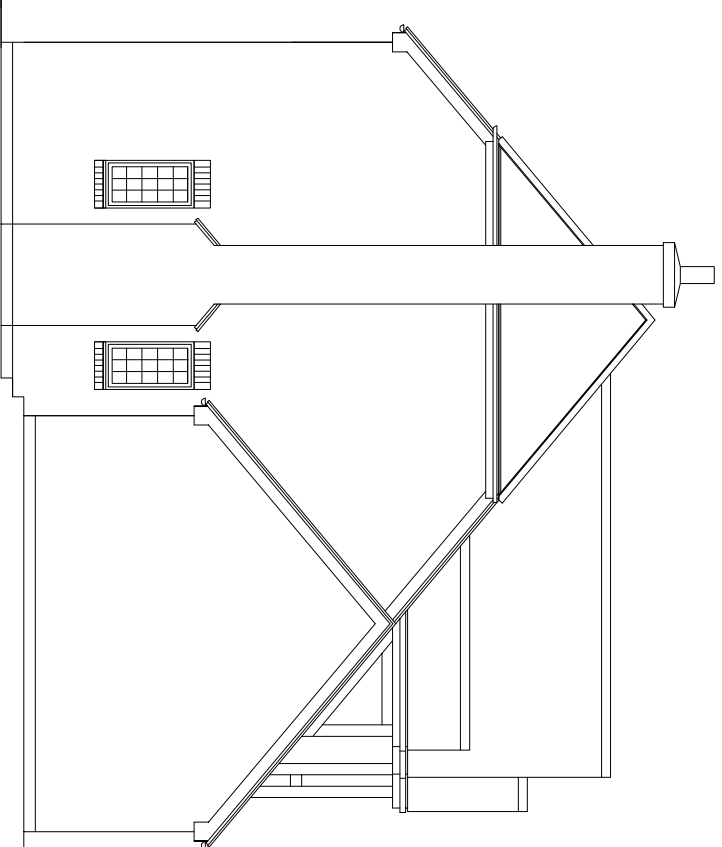

Side Elevation

		Shaw Design Services Ltd Daqueni, Normondes Road, Horsham Horsham, West Sussex RH12 5PW Tel: 01403 217084 Fax: 0870 766 7975	
CLIENT: Mr & Mrs J Pike		JOB: No.6 Squires Field, Hexable, Swanley, Kent	
TITLE: Existing Elevations to main house			
DRAWN: daz	ISSUE DATE: March '22	SCALE: 1:100	REV N°:
DRAWING N°: 2215 / 05			