



Existing Site Section A-A

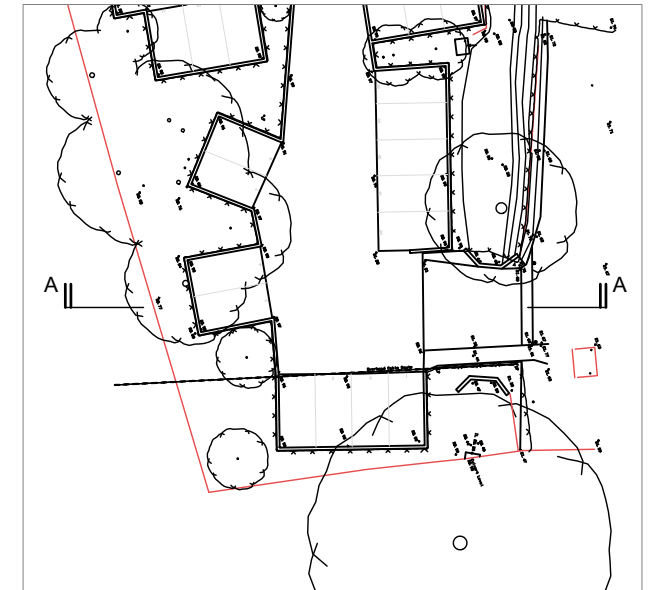


Existing Site Plan
1:500 scale

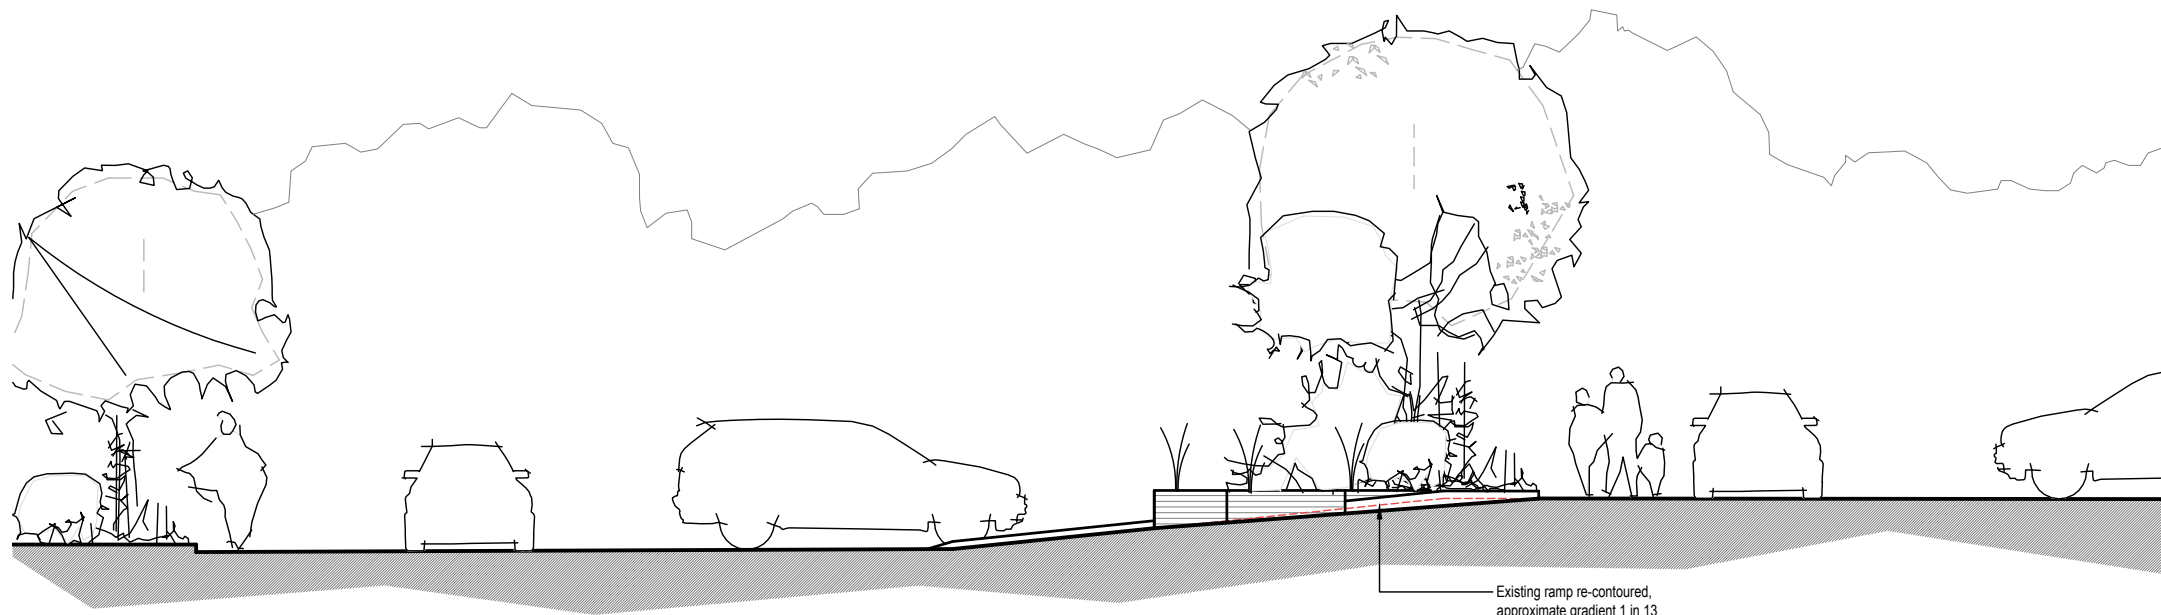


Proposed Site Section B-B



Proposed Site Plan
1:500 scale

 

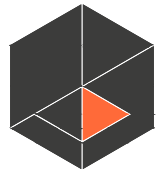Rev	Date	Description	APX ARCHITECTURE 		Client / Project	
					Town Centre Parking (Headcorn) Ltd The Foremans Centre High Street Headcorn Kent	
			Drawing Description Entrance Road Sections		Date November 2022	
			Scale 1:100 @ A3		Revision B	
			Drawing Number 22_42_02			