



Notes:
 DoNot Scale. Use only figured dimensions.
 All dimensions to be checked on site prior to construction.
 Any discrepancies to be notified to the architects.
 All Copyright Reserved to **Offset Architects**.

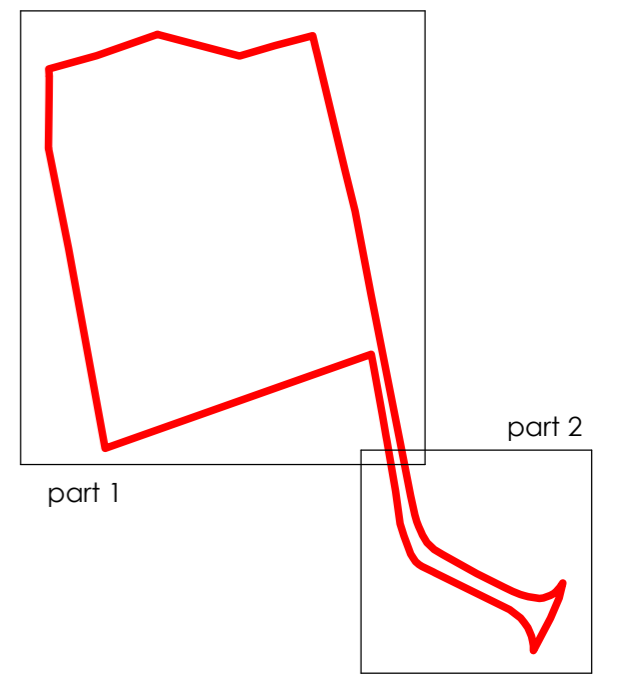

Topographical Survey information
 supplied by Hook Survey Partnership

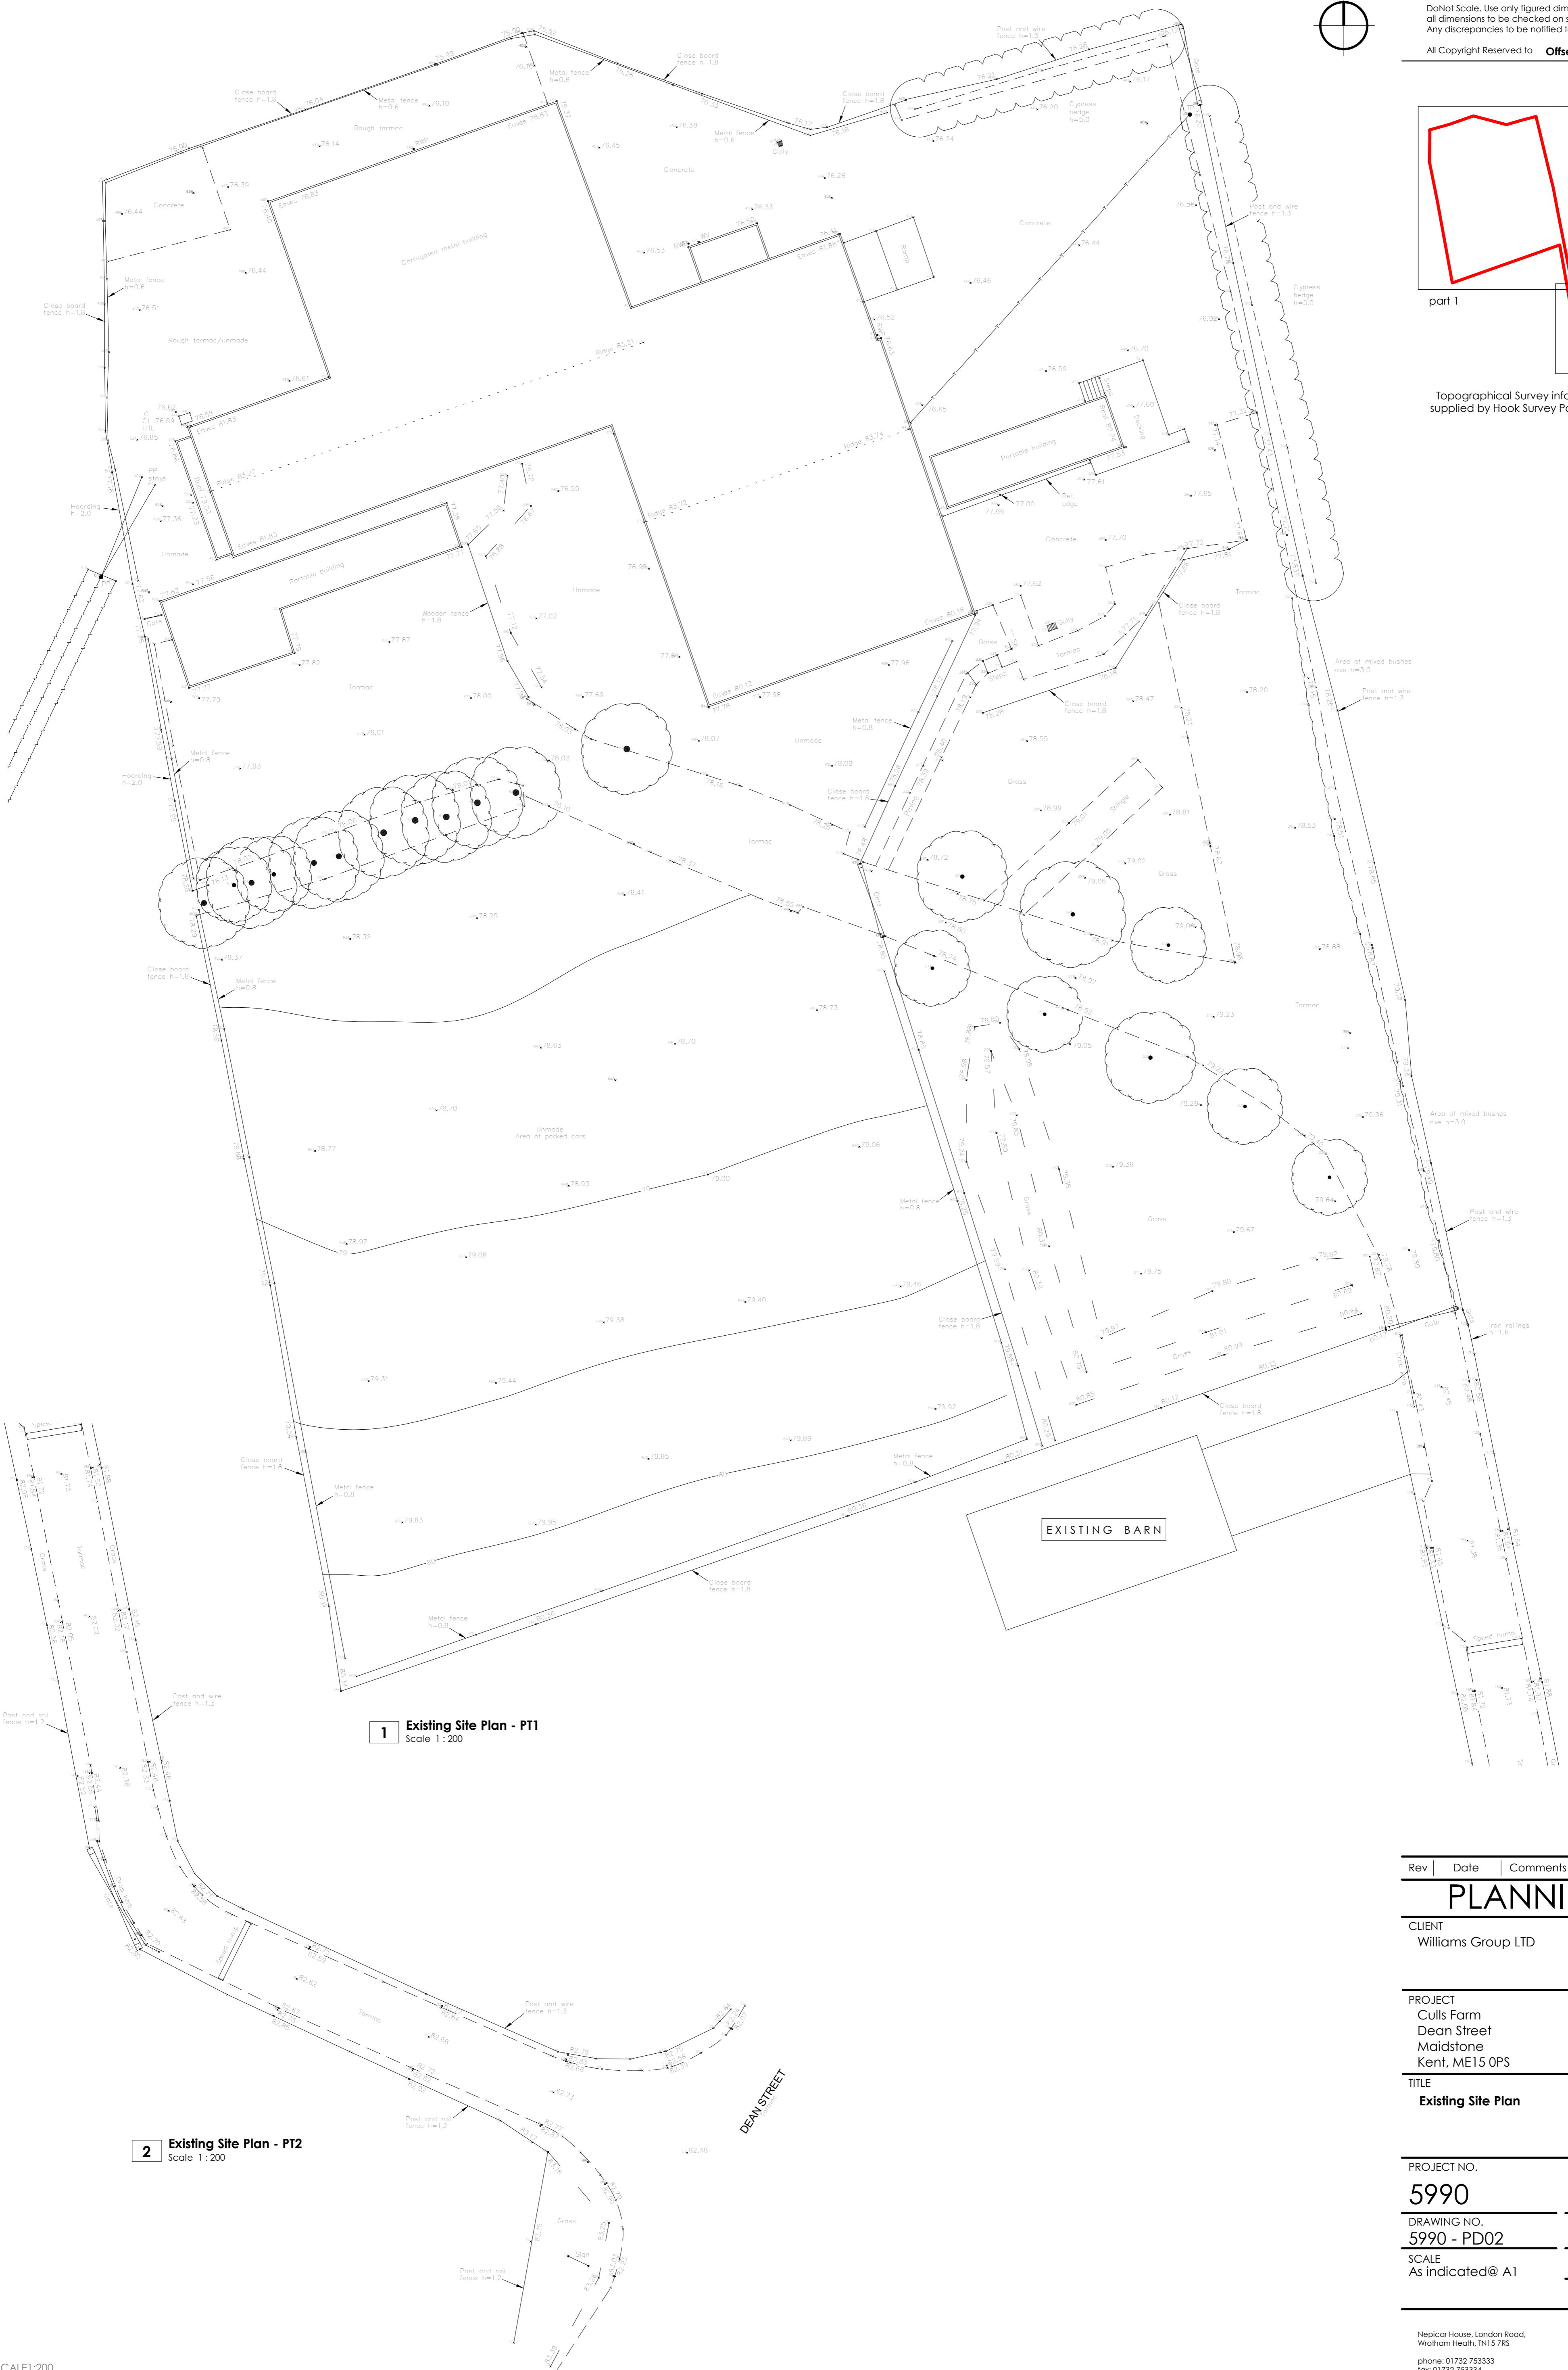

1 Existing Site Plan - PT1
 Scale 1:200

2 Existing Site Plan - PT2
 Scale 1:200

Rev	Date	Comments
PLANNING		
CLIENT Williams Group LTD		
PROJECT Culls Farm Dean Street Maidstone Kent, ME15 0PS		
TITLE Existing Site Plan		
PROJECT NO.	DATE	
5990	Oct 2020	
DRAWING NO.	REVISION	
5990 - PD02		
SCALE	DRAWN	TH
As indicated@ A1		
	CHECKED	RR
Napier House, London Road, Wrotham Heath, IN15 7RS phone: 01732 753333 fax: 01732 753334 info@offsetarchitects.co.uk www.offsetarchitects.com		

