


# Town Centre Parking

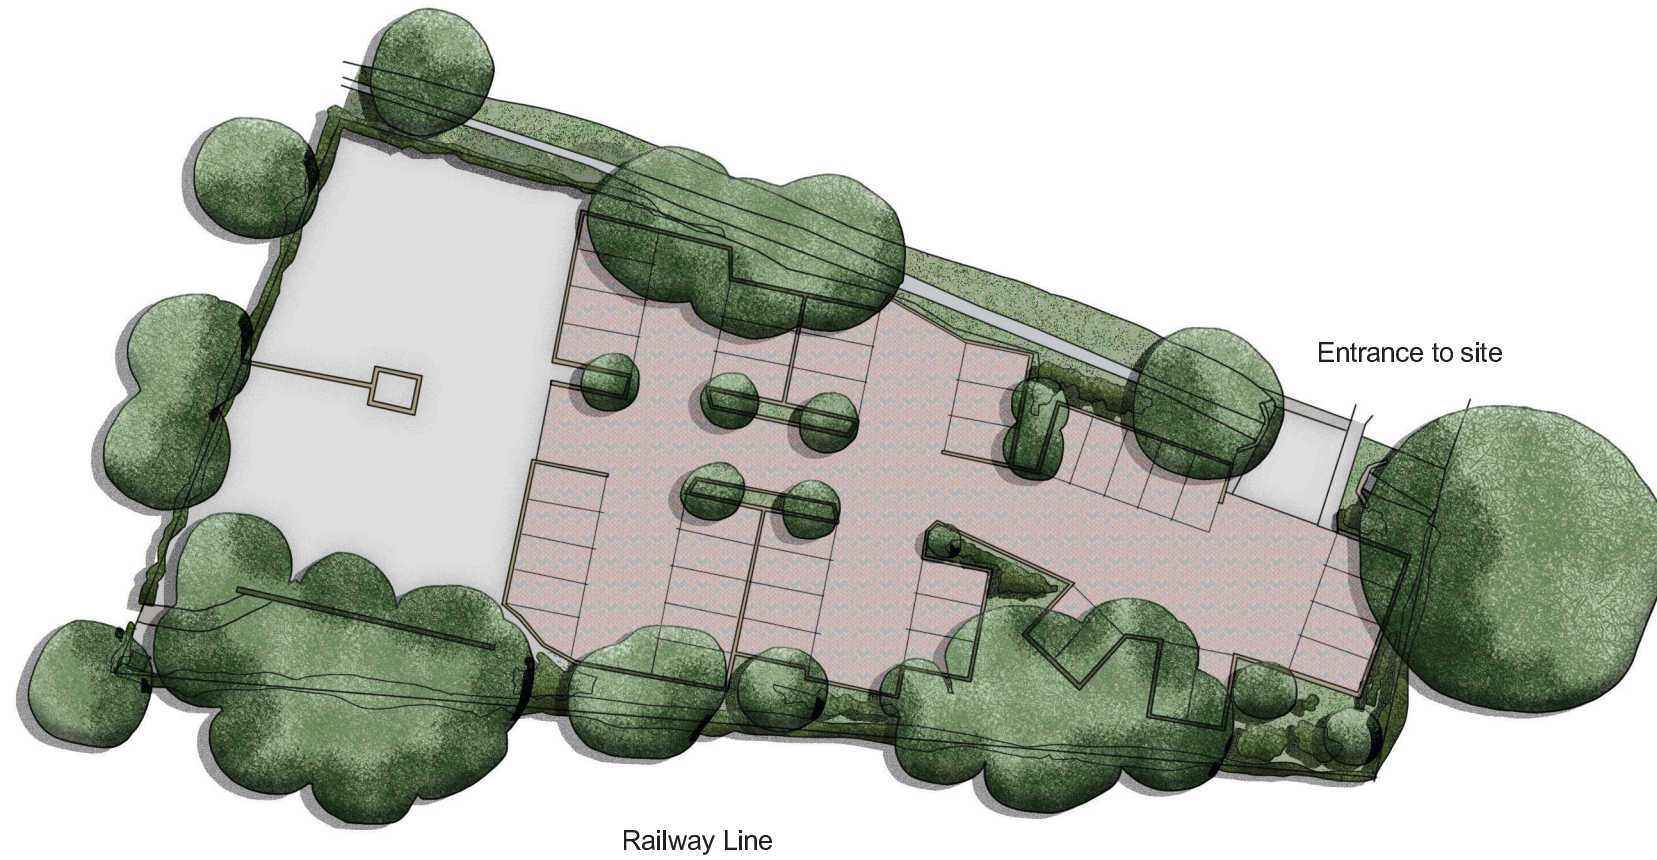

**Existing Site Plan**  
Proposed Residential Development, The Foremans Centre, Hight Street, Headcorn, Kent

Note: Site not surveyed by Milton Studio, survey information provided by others.

Client Town Centre Parking	Project The Foremans Centre High Street Headcorn Kent	Drawing Existing Site Plan	
Scale 1:200@A3	Drawn By SJB	Date September 2022	Drawing No. 15



E: [info@miltonstudio.co.uk](mailto:info@miltonstudio.co.uk)  
Church Barn, Milton Manor Farm, Ashford Road, Canterbury CT4 7PP