
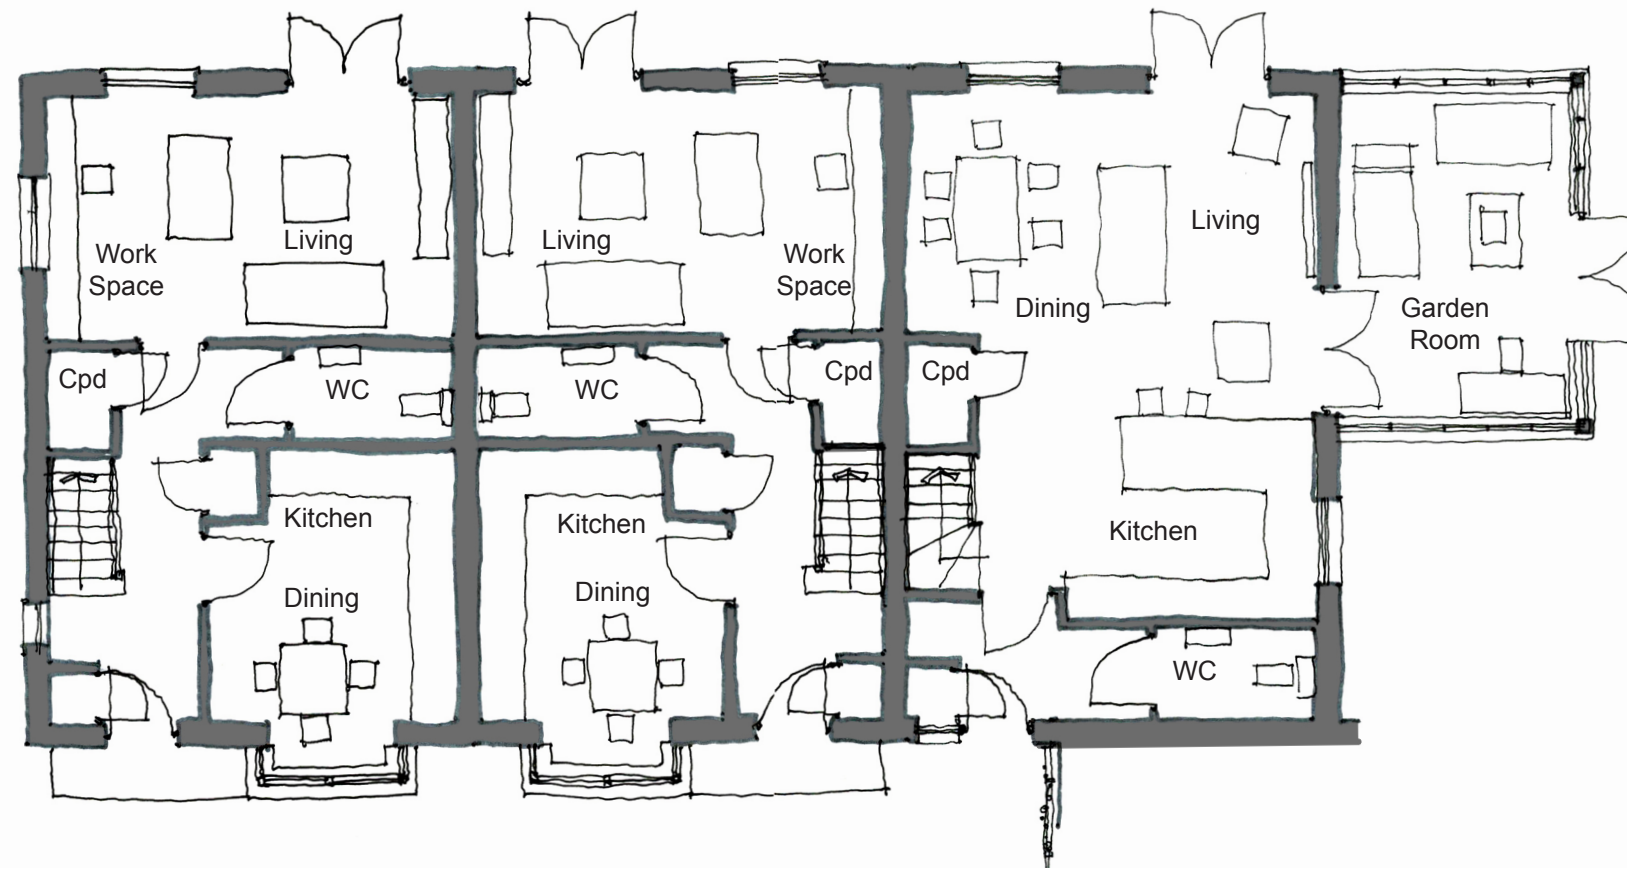


Town Centre Parking

 

Unit 1

Unit 2

Unit 3



Ground Floor Plan - Unit 1, 2 & 3

Proposed Residential Development, The Foremans Centre, High Street, Headcorn, Kent

Client Town Centre Parking	Project The Foremans Centre High Street Headcorn Kent	Drawing Ground Floor Plan - Units 1, 2 & 3	
		Scale 1:100 @ A3	Drawn By SJB
		Date August 2022	Drawing No. 04



E: info@miltonstudio.co.uk
Church Barn, Milton Manor Farm, Ashford Road, Canterbury CT4 7PP