
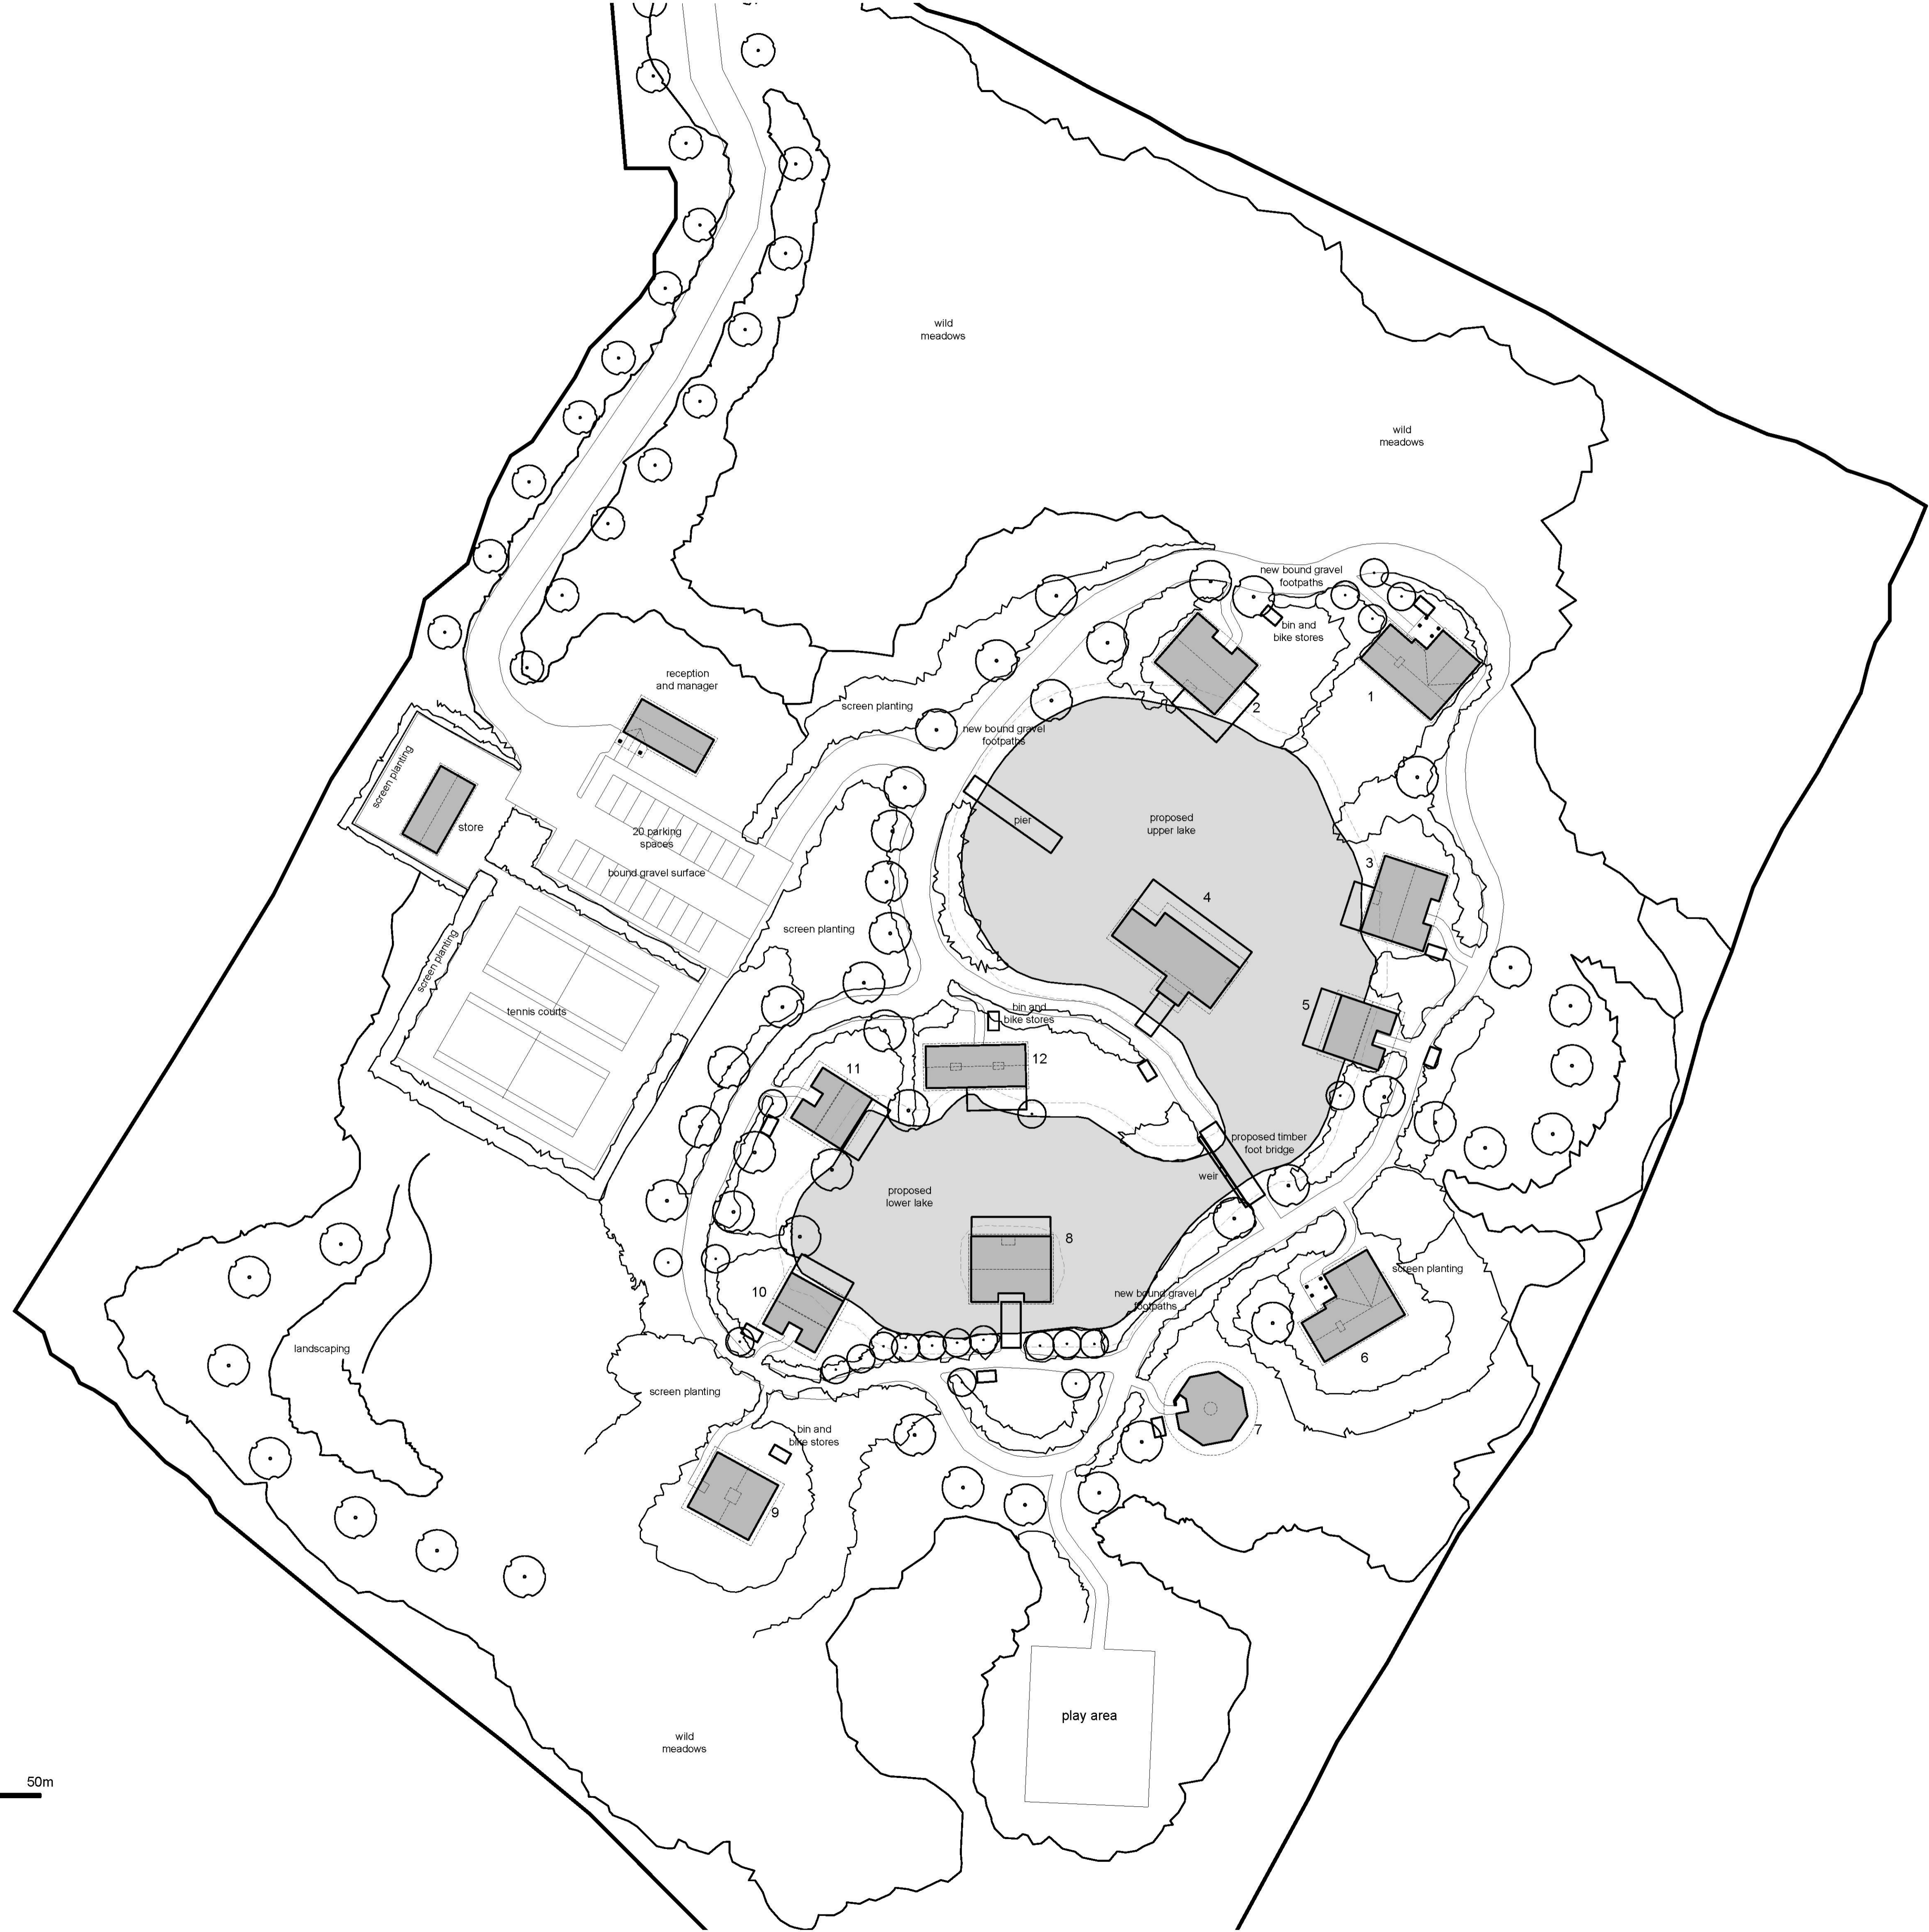


do not scale from this drawing

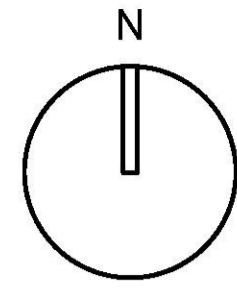

| revision | date | name |
|-----------------------------------|----------|------|
| digitised from drawing no. 471/01 | 05 10 16 | RB |

Mr D & Mrs L Westgarth 5th Oct 2016

Proposal for Eco Holiday Park
 Land off Canterbury Road
 Densole
 Nr Folkestone

Proposed Site Plan
 1:500

drawing number 2147/001 -