


**Proposed South Elevation**

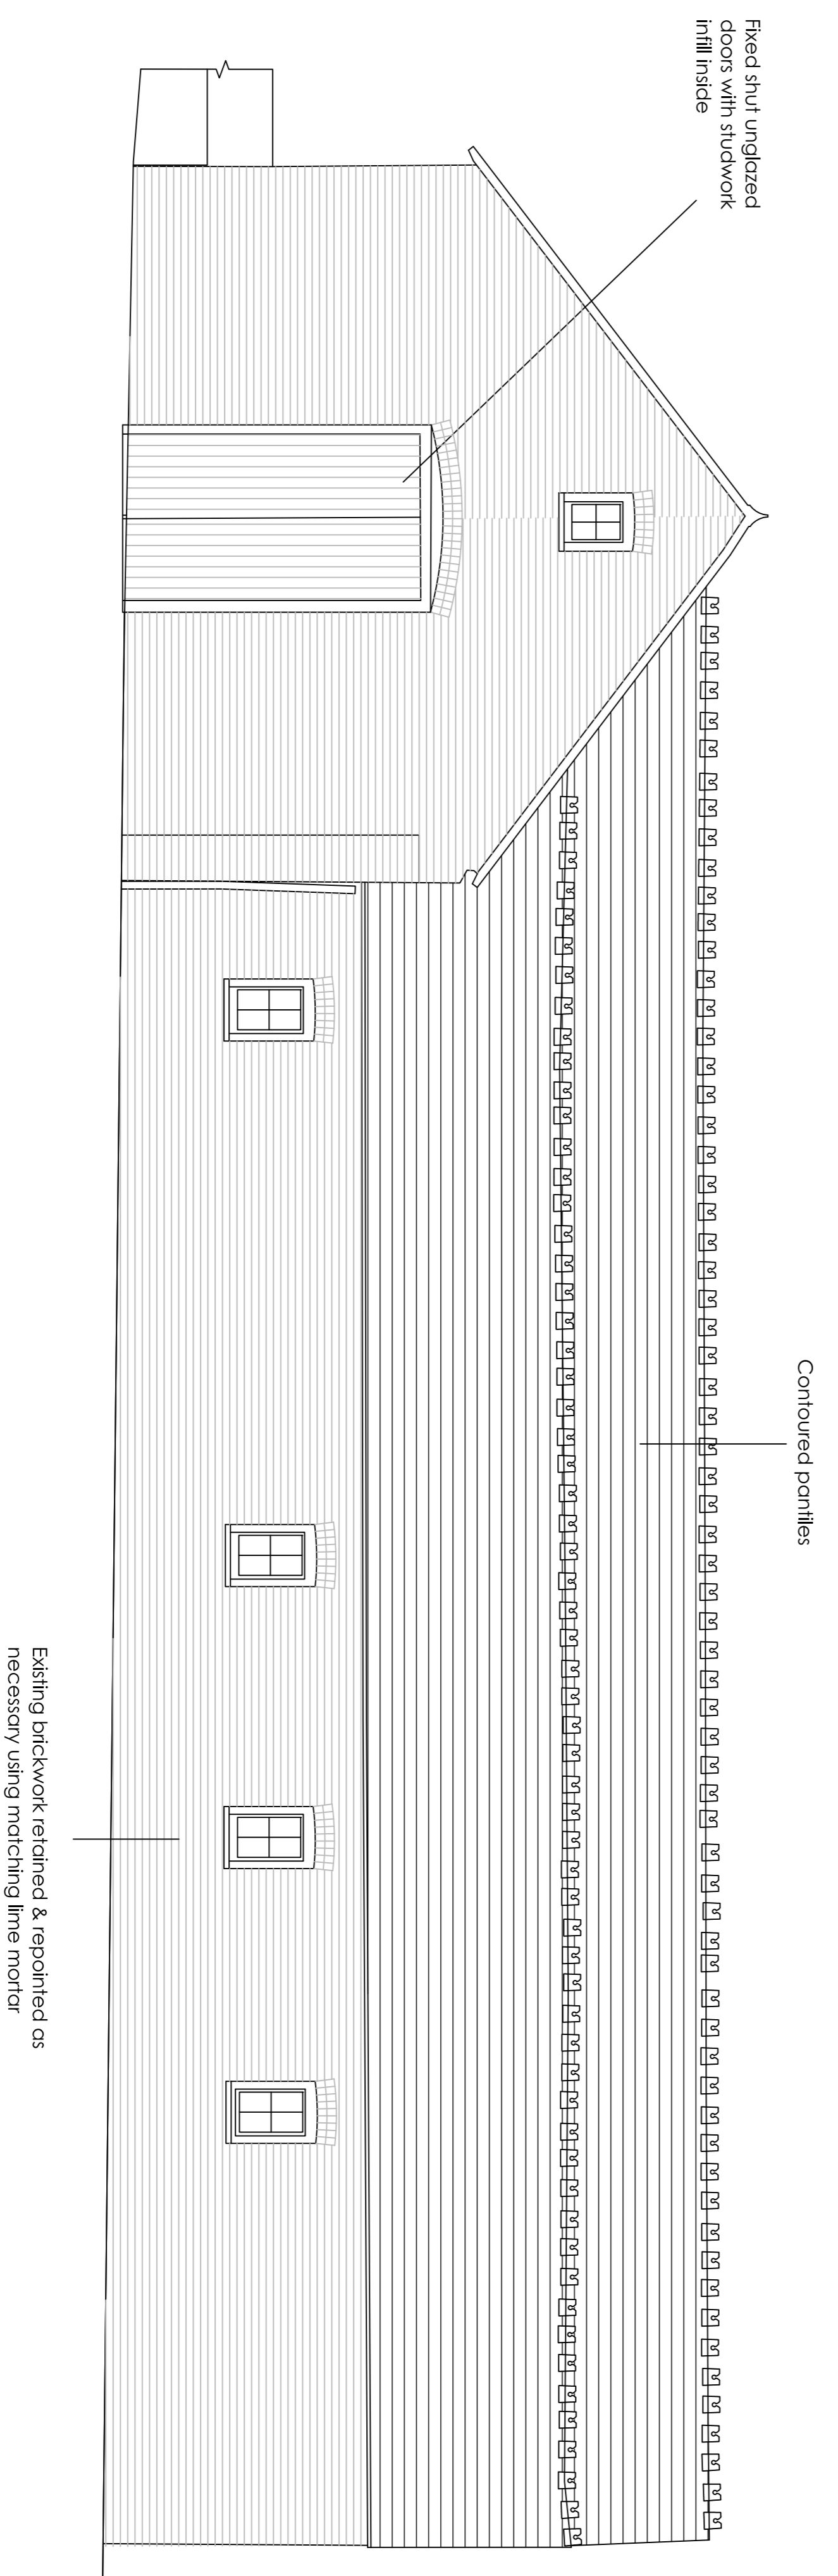

**Proposed North Elevation**

**FOR PLANNING PURPOSES ONLY**

Rev	Date	Amendments	By
A	02.07.2021	To conservation officers request.	STC.

**CHRIS SAUNDERS ASSOCIATES LTD**  
 OFFICE 16, APPLE PIE FARM, CRANROOK ROAD, BENEDEN, KENT, TN17 4EU  
 t: 01580 241988 f: 01580 243040 m: 07721 784330  
 e: chris@chris-saunders.co.uk www.chris-saunders.co.uk

**CLIENT**  
 St. Sepulchre (Finsbury) United Charities  
**PROJECT ADDRESS**  
 Stone House Farm, Dillywood Lane, Rochester, Kent.

**PROJECT TITLE**  
 Proposed Conversion of Agricultural Buildings to Residential.  
**DRAWING TITLE**  
 North Barn Proposed South & North Elevs.

SCALE	DATE	DRAWN BY
1:50	March 2020	STC.
PROJECT NUMBER	DRAWING NO.	
1788	208A.	