



General Notes:

THIS DRAWING & DESIGN IS THE COPYRIGHT OF CHRIS SAUNDERS ASSOCIATES LTD AND MUST NOT BE COPIED IN PART OR WHOLE WITHOUT CONSENT.
 ALL WORKS TO COMPLY WITH THE RELEVANT BRITISH STANDARDS CODES OF PRACTICE AND THE BUILDING REGULATIONS; WORK TO FIGURED DIMENSIONS ONLY (mm).
 DISCLAIMER: NO RESPONSIBILITY OR LIABILITY IS ACCEPTED FOR C.D.M, UNLESS OTHERWISE AGREED IN WRITING.

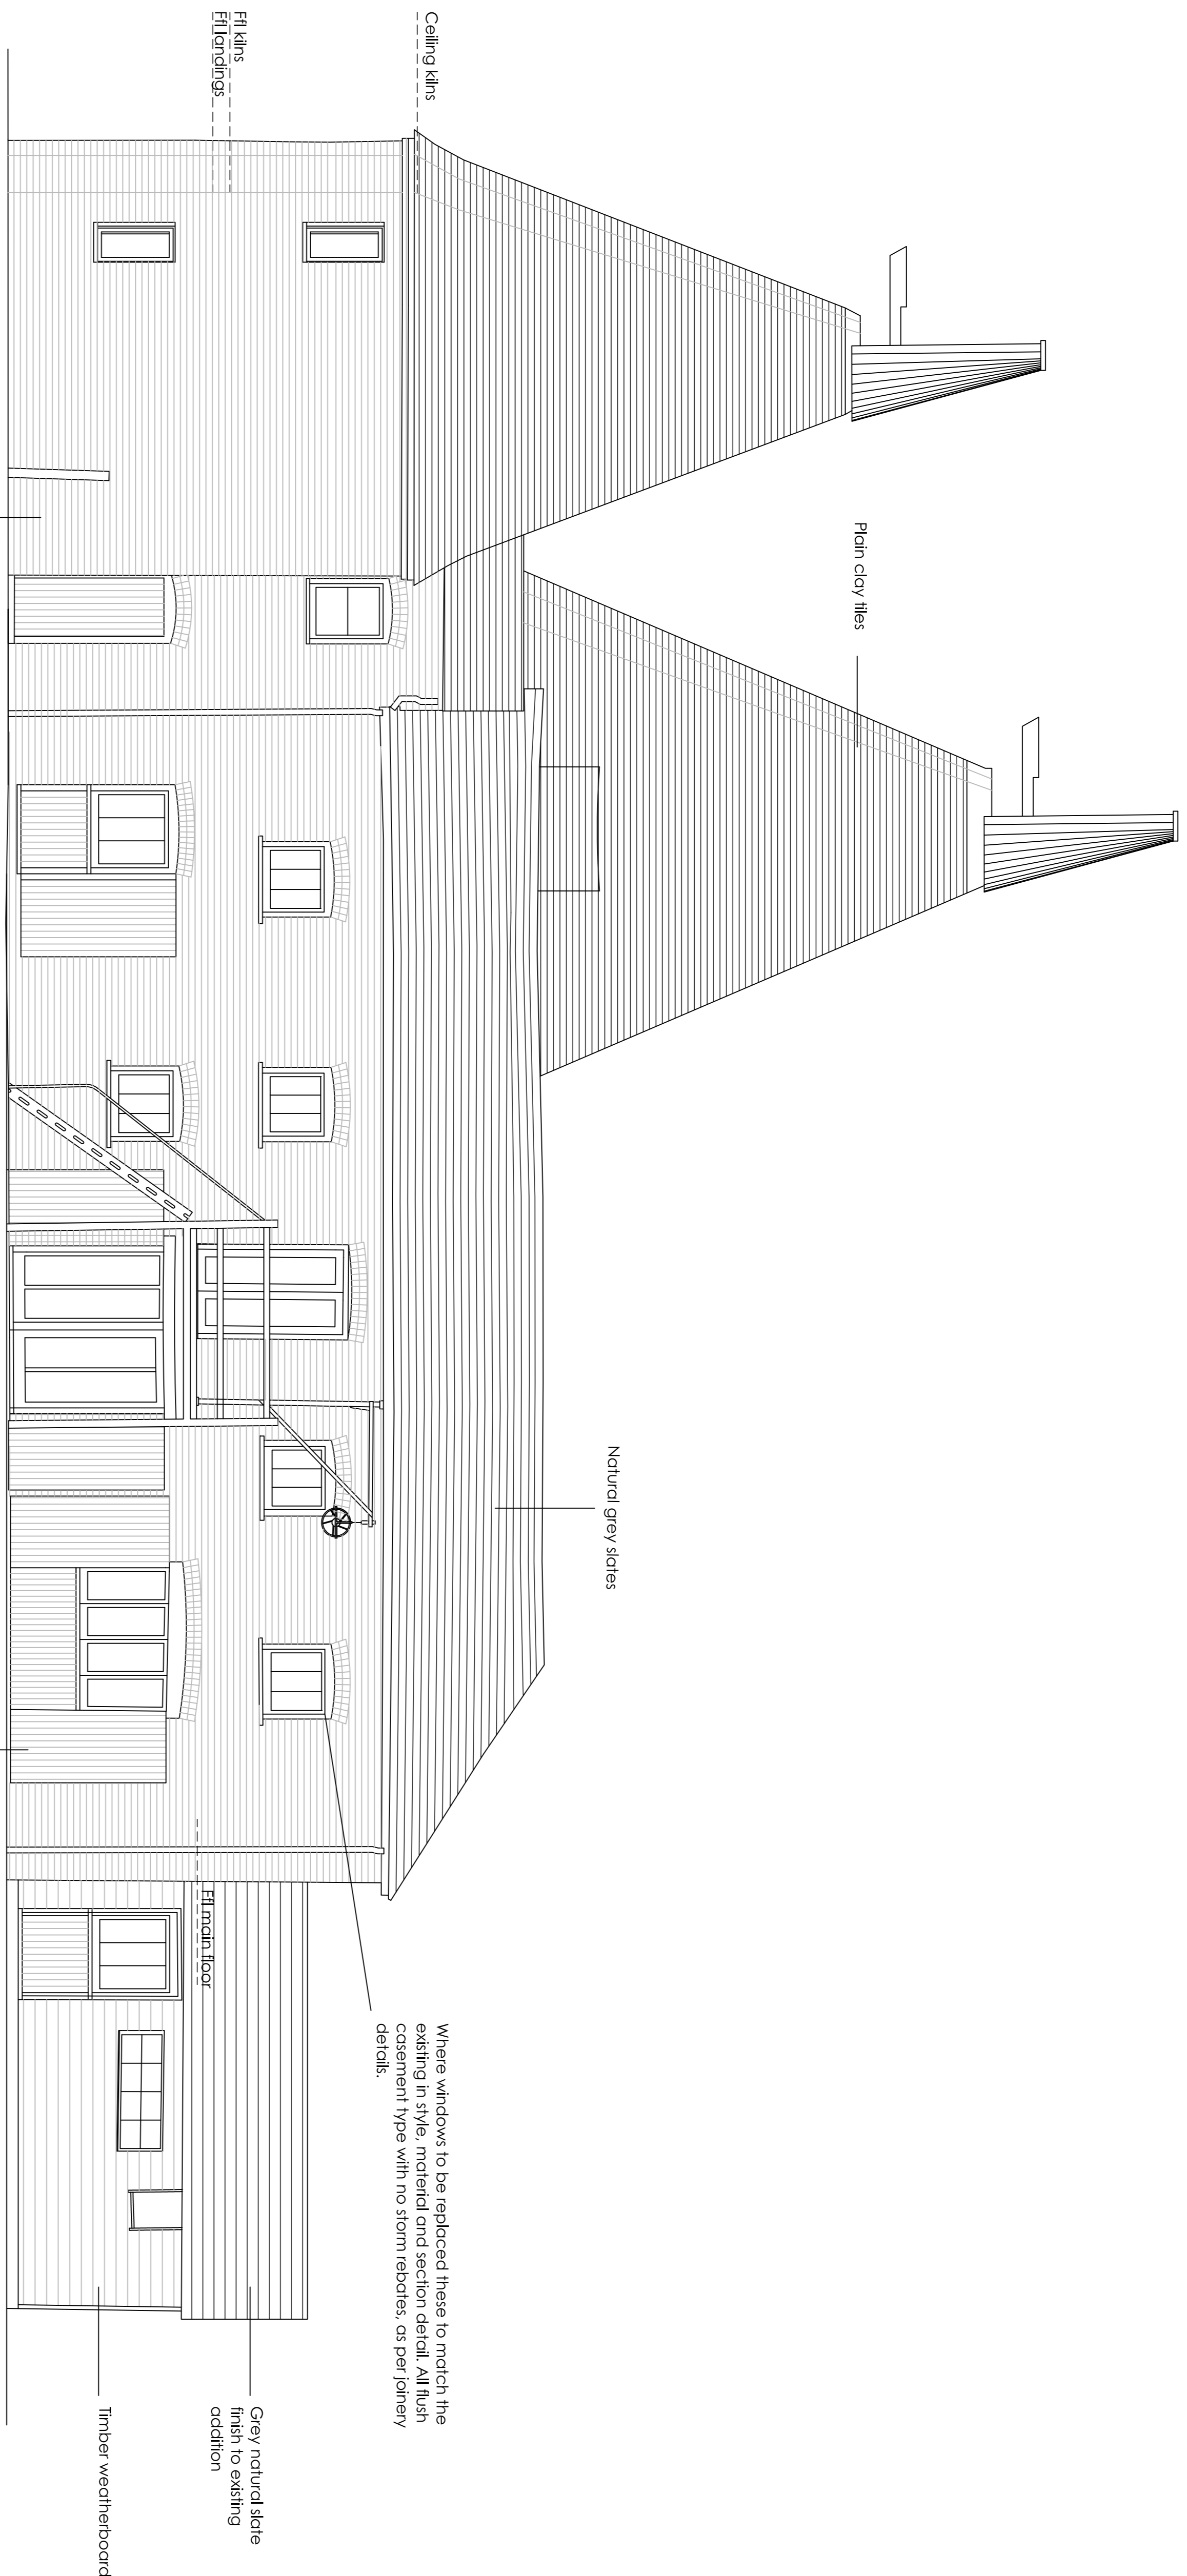

Proposed North East Elevation

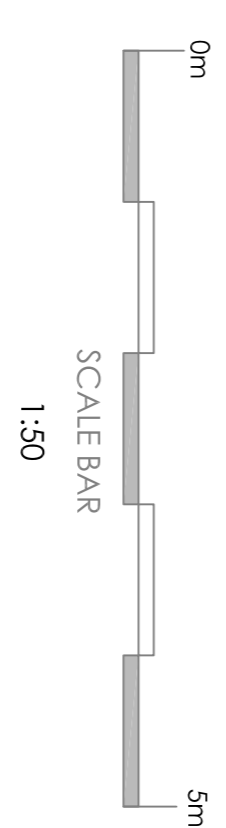

FOR PLANNING PURPOSES ONLY

Rev	Date	Amendments	By
A	02/09/2021	To conservation officers request.	STC.

CHRIS SAUNDERS ASSOCIATES LTD
 OFFICE 16, APPLE PIE FARM, CRANROOK ROAD
 BENDEN, KENT TN17 4EU
 t: 01580 241988 f: 01580 243040 m: 07721 784330
 e: chris@chris-saunders.co.uk www.chris-saunders.co.uk

CLIENT
 St. Sepulchre (Finsbury) United Charities

PROJECT ADDRESS
 Stone House Farm, Dillywood Lane, Rochester, Kent.

PROJECT TITLE
 Proposed Conversion of Agricultural Buildings to Residential.

DRAWING TITLE
 Oasthouse Proposed North East Elev.

SCALE	DATE	DRAWN BY
1:50	March 2020	STC.

PROJECT NUMBER	DRAWING NO.
1788	07A.