
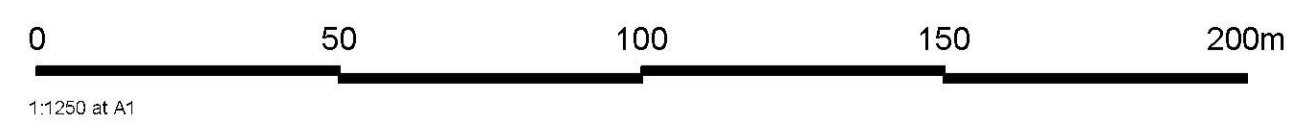
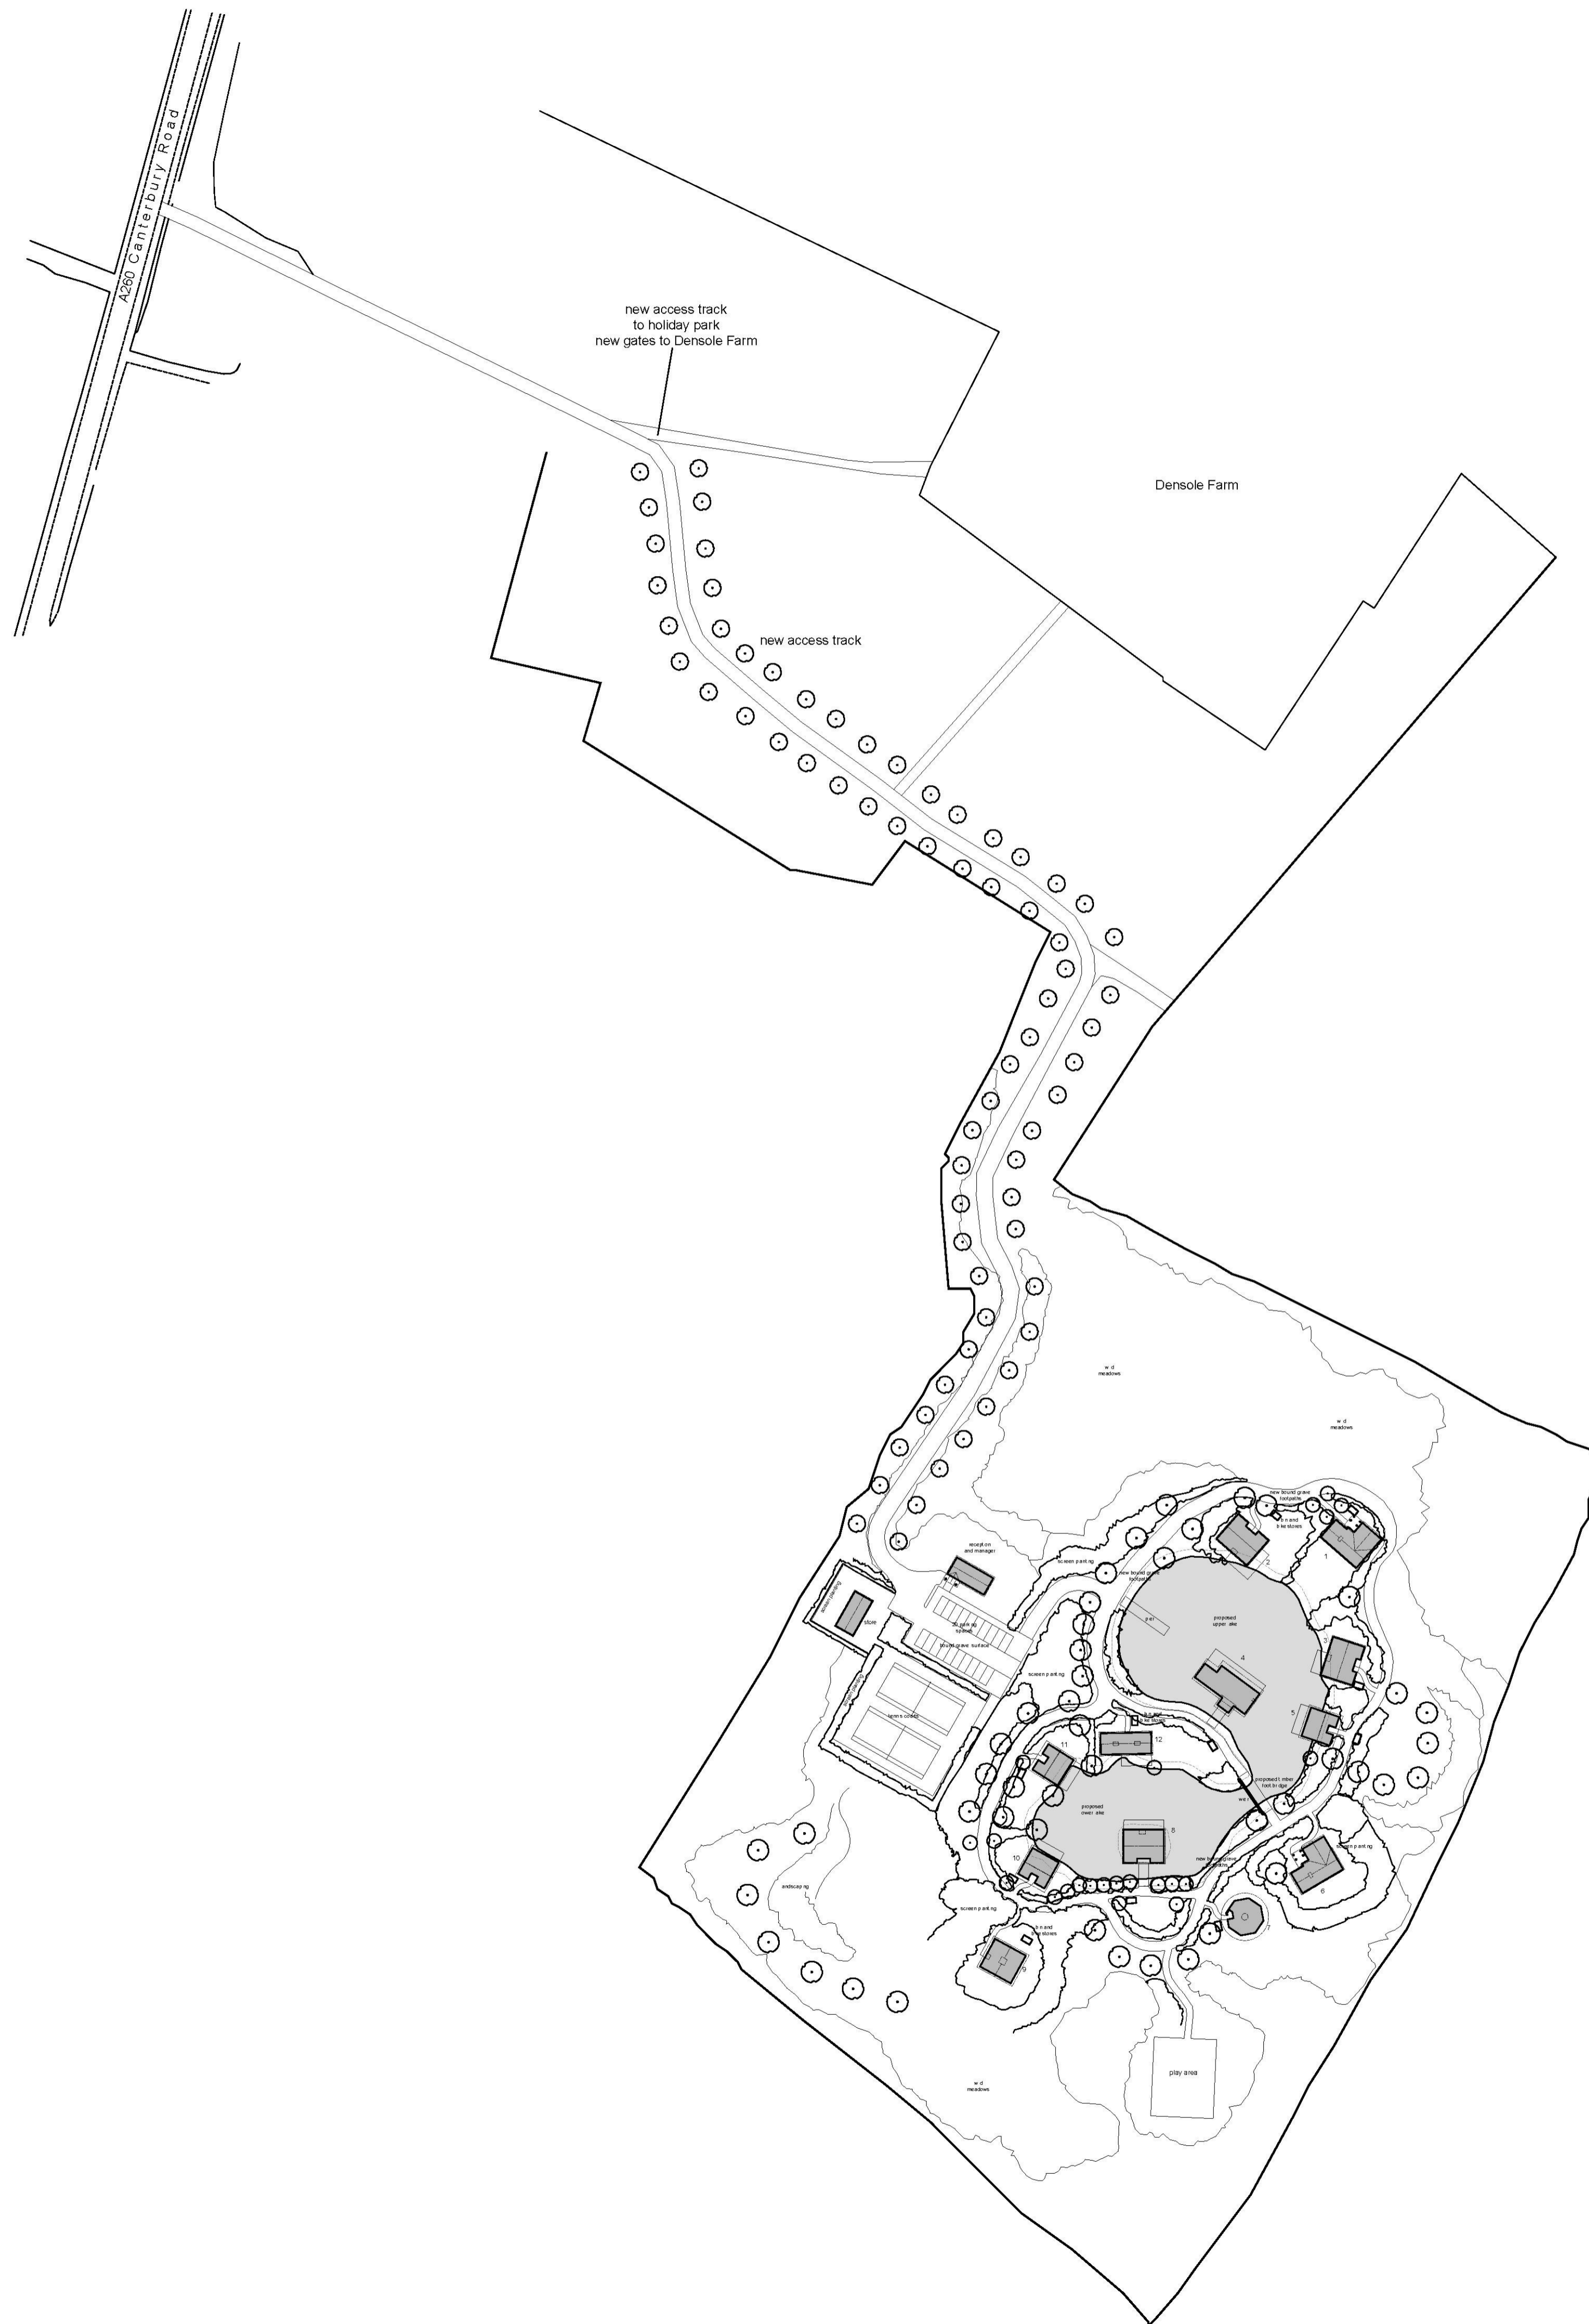


do not scale from this drawing

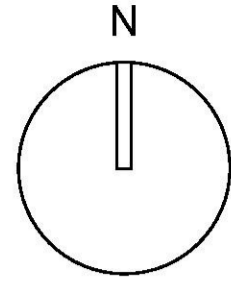

1:1250 at A1

revision	date	name
digitised from drawing no. 471/01	05 10 16	RB

Mr D & Mrs L Westgarth 5th Oct 2016

Proposal for Eco Holiday Park
Land off Canterbury Road
Densole
Nr Folkestone

Overall Site Plan
1:1250

drawing number 2147/002 -