


New building

Front Elevation

Side Elevation

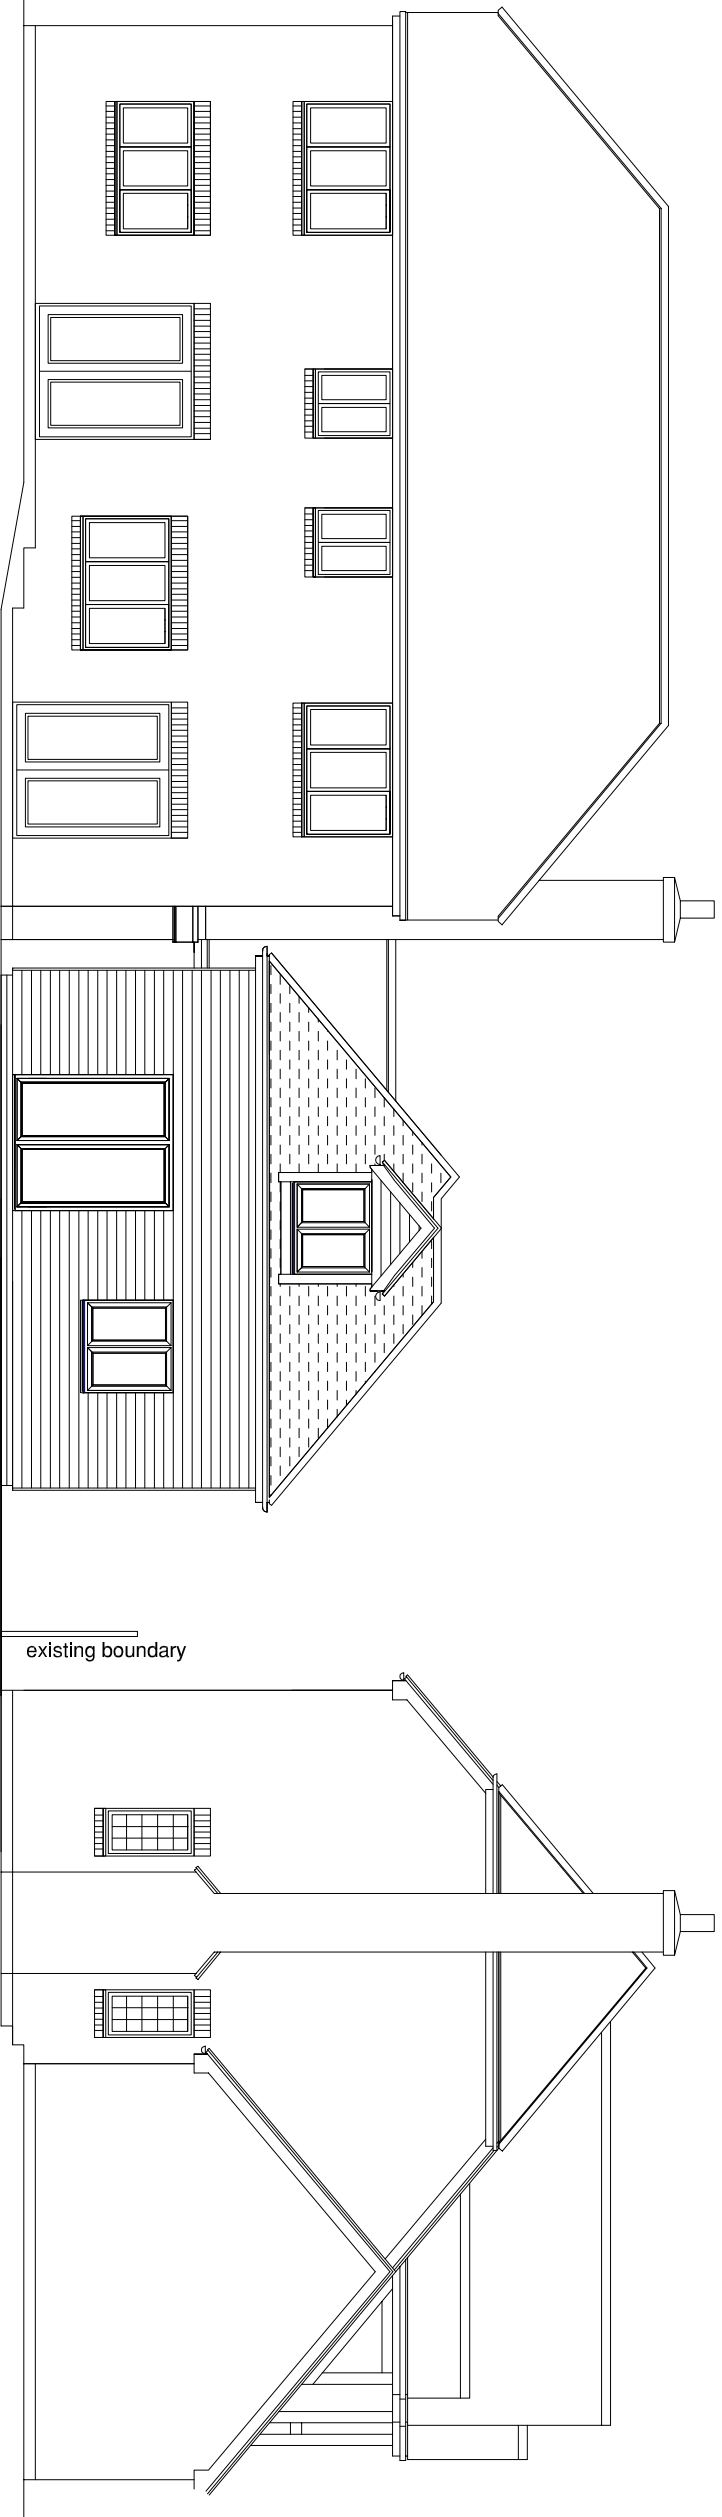


New building

Rear Elevation

Side Elevation

New building to be set out not less than two metres from boundary to No.8 Squires Field.

 <p>Shayr Design Services Ltd Daqueni, Normondes Road, Horsham Horsham, West Sussex RH12 5PW Tel: 01403 217084 Fax: 0870 765 7975</p>		<p>NO. 6 No.6 Squires Field, Hexable, Swanley, Kent</p>
<p>CLIENT: Mr & Mrs J Pike</p>	<p>TITLE: Proposed Elevations</p>	<p>DATE: March 22</p>
<p>DRAWN: daz</p>	<p>SCALE: 1:100</p>	<p>REV N°: 2215 / 06</p>