

**3 ROOF PLAN**  
Scale 1 : 100





**4 FRONT (SOUTH) ELEVATION**  
Scale 1 : 100



**5 SIDE (WEST) ELEVATION**  
Scale 1 : 100

MATERIALS SCHEDULE	
①	RED BRICK WALLS/PLINTH
②	RAGSTONE WITH BRICK QUOINS DETAILING
③	TILE HANGING
④	WHITE WINDOWS
⑤	PLAIN CLAY TILE

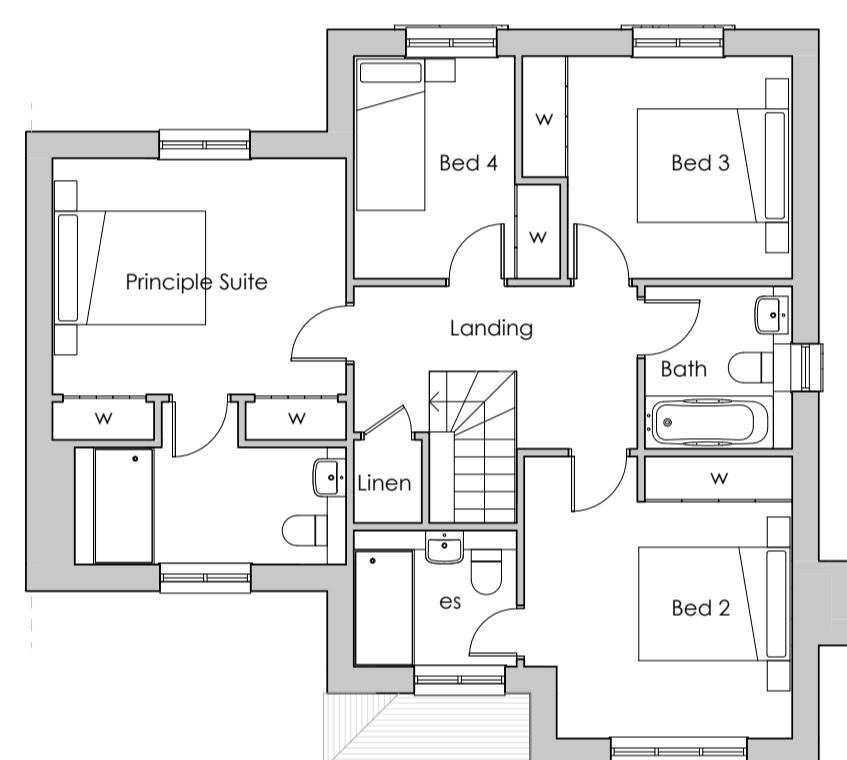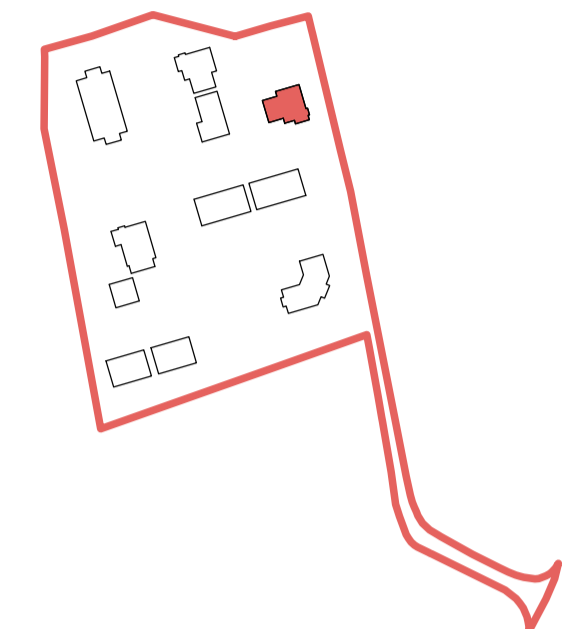


**2 FIRST FLOOR PLAN**  
Scale 1 : 100



**6 REAR (NORTH) ELEVATION**  
Scale 1 : 100




**7 SIDE (EAST) ELEVATION**  
Scale 1 : 100

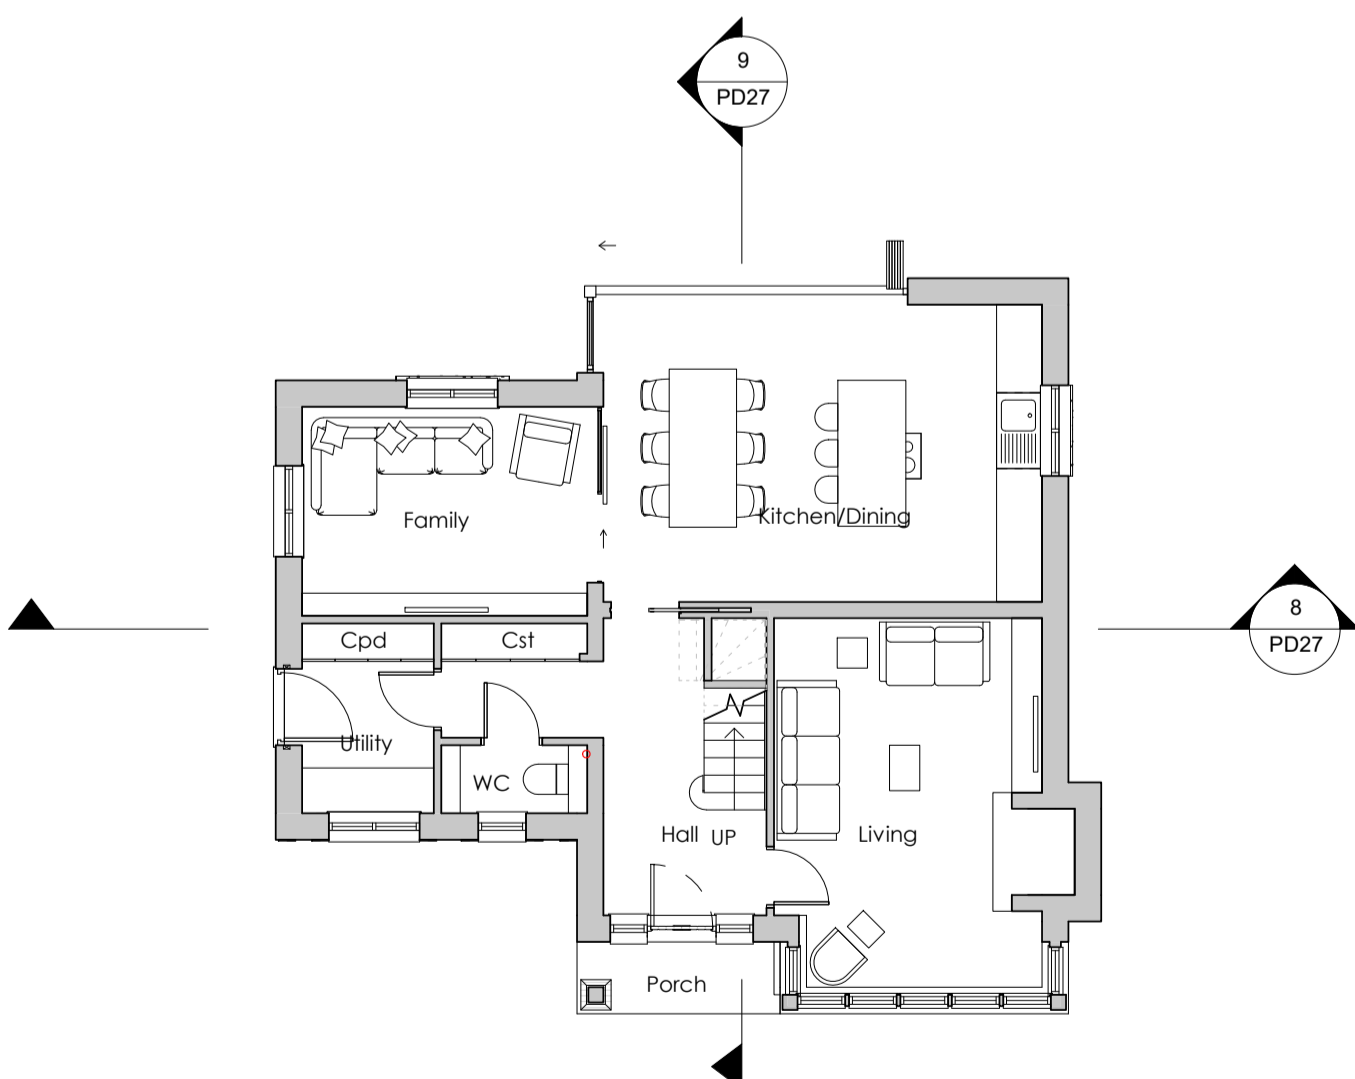

**1 GROUND FLOOR PLAN**  
Scale 1 : 100



**8 SECTION 01**  
Scale 1 : 100

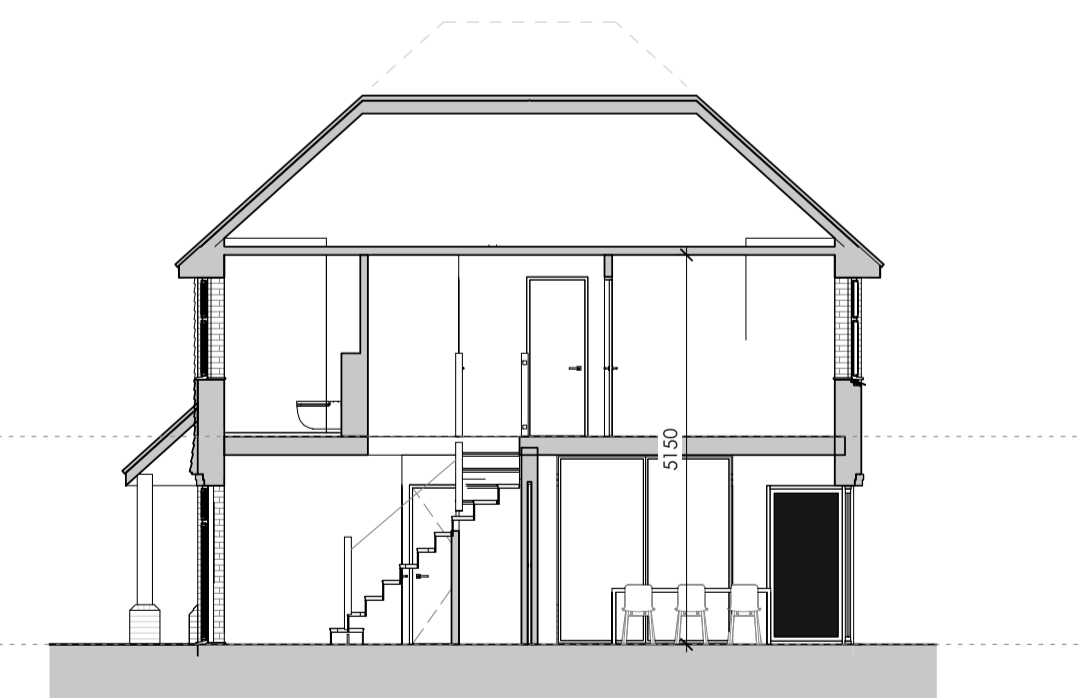

**9 SECTION 02**  
Scale 1 : 100

B	15/07/21	Elevations renamed
A	10/05/21	Revisions following Planner comment

Rev	Date	Comments
-----	------	----------

# PLANNING

CLIENT  
Williams Group LTD

PROJECT  
Culls Farm  
Dean Street  
Maidstone  
ME15 0PS

**AMENDED**

TITLE  
**PLOT 11  
PROPOSED PLANS  
ELEVATIONS AND SECTIONS**

PROJECT NO.	DATE
<b>5990</b>	AUGUST 2020
DRAWING NO.	REVISION
<b>5990 - PD27</b>	B
SCALE	DRAWN
As indicated@ A1	TH/RD
	CHECKED
	RR

Nepiclar House, London Road,  
Wolfram Heath, BN15 7RE  
phone: 01732 753333  
fax: 01732 753334  
info@offsetarchitects.co.uk  
www.offsetarchitects.com

