

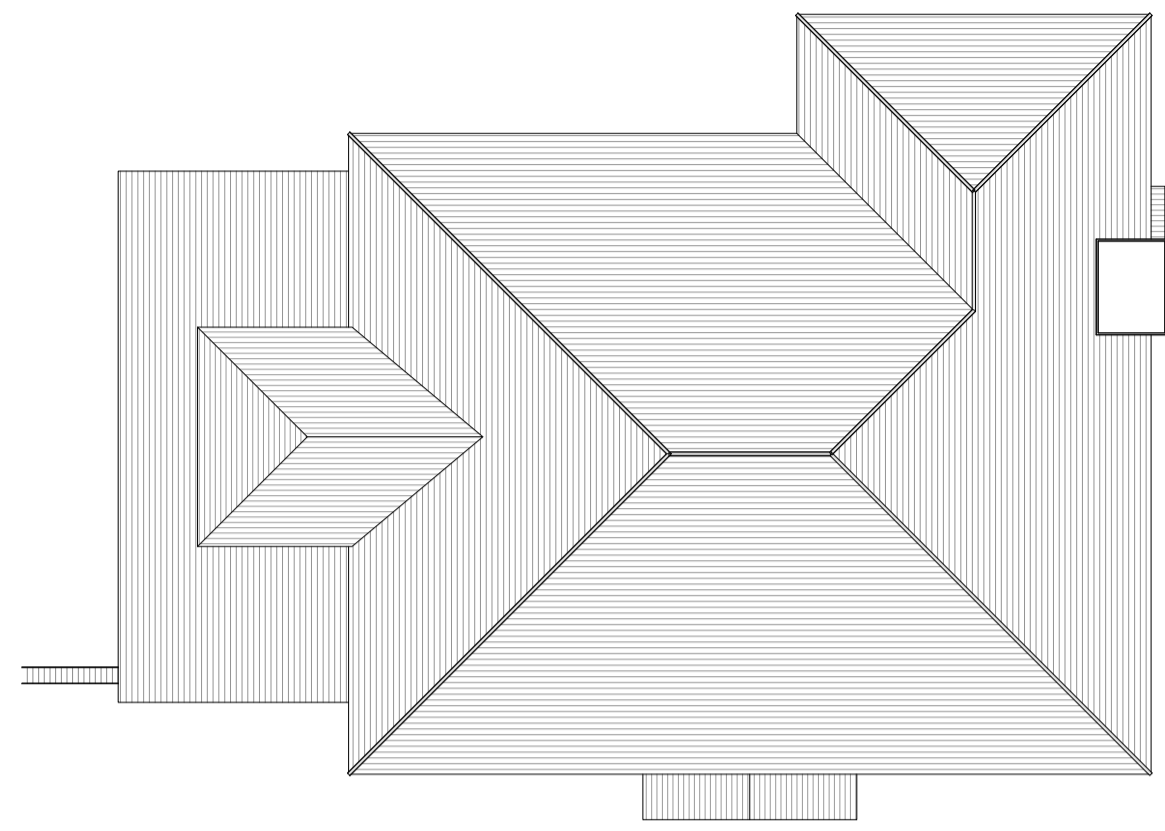
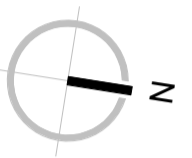



AMENDED

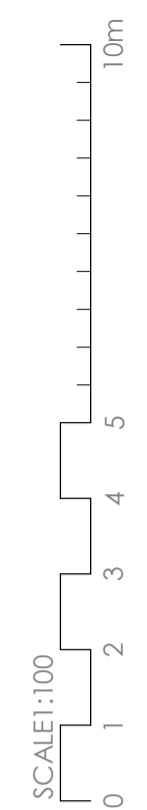

3 ROOF PLAN
Scale 1:100

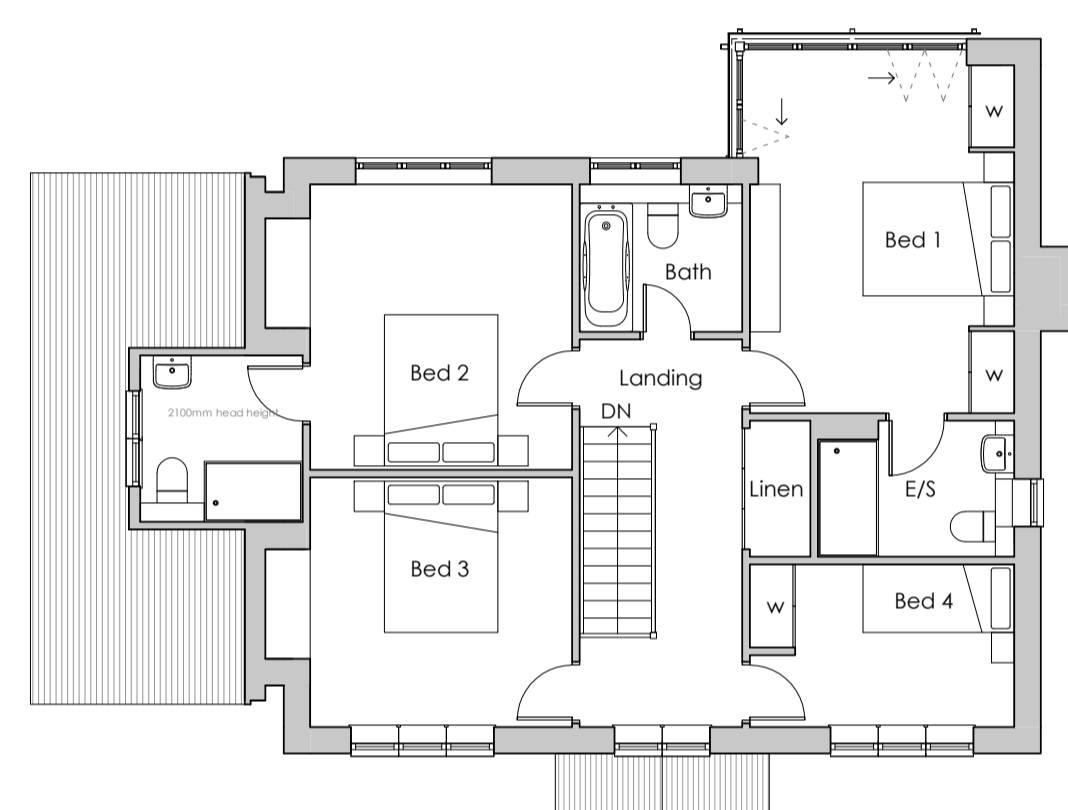

2 FIRST FLOOR PLAN
Scale 1:100

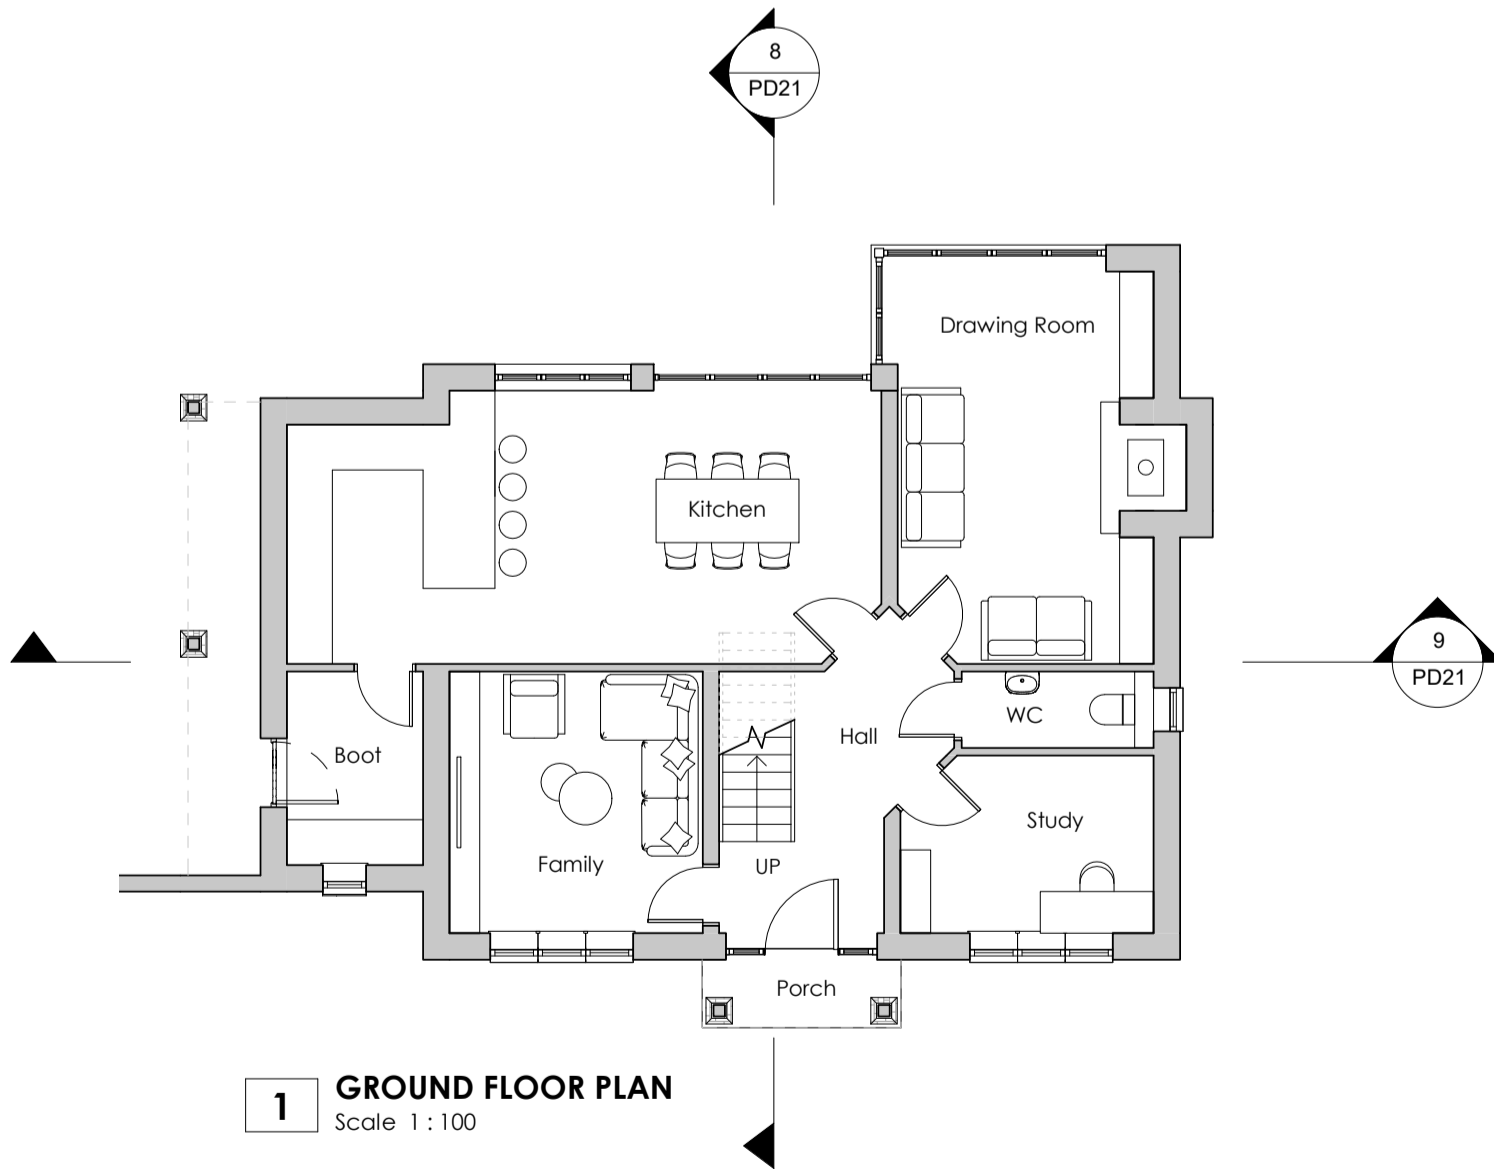

1 GROUND FLOOR PLAN
Scale 1:100



4 FRONT (EAST) ELEVATION
Scale 1:100



5 SIDE (NORTH) ELEVATION
Scale 1:100




6 REAR (WEST) ELEVATION
Scale 1:100



7 SIDE (SOUTH) ELEVATION
Scale 1:100




9 SECTION 1
Scale 1:100

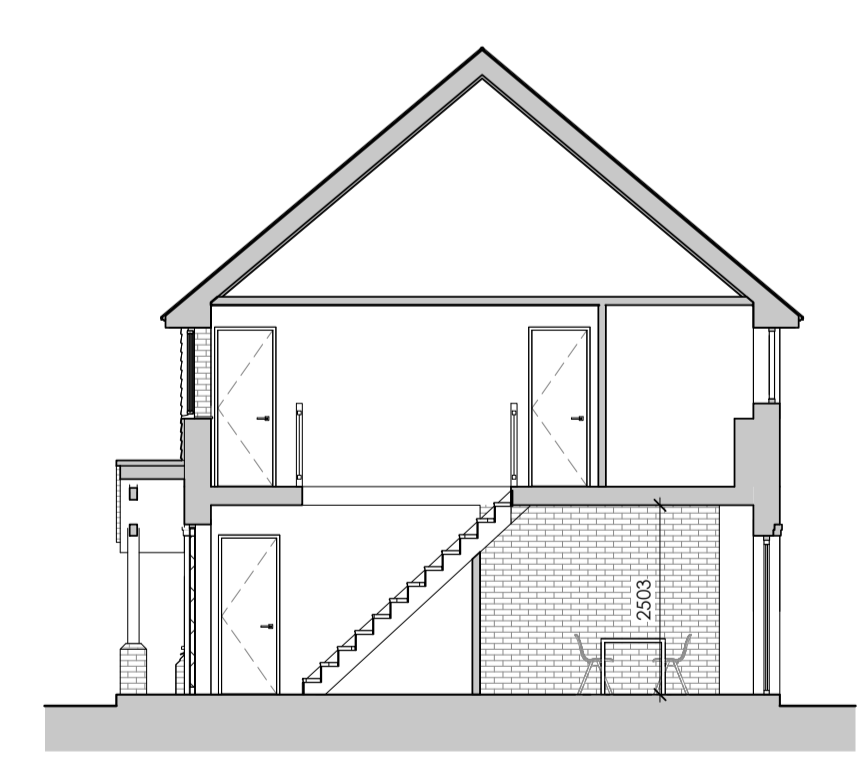

8 SECTION 2
Scale 1:100

MATERIALS SCHEDULE	
①	RED BRICK WALLS
②	HUNG TILE
③	WHITE WINDOWS / DOORS
④	PLAIN CLAY TILE
⑤	TIMBER PORCH
⑥	RAGSTONE WALL WITH BRICK DETAIL
⑦	GLASS BALUSTRADE

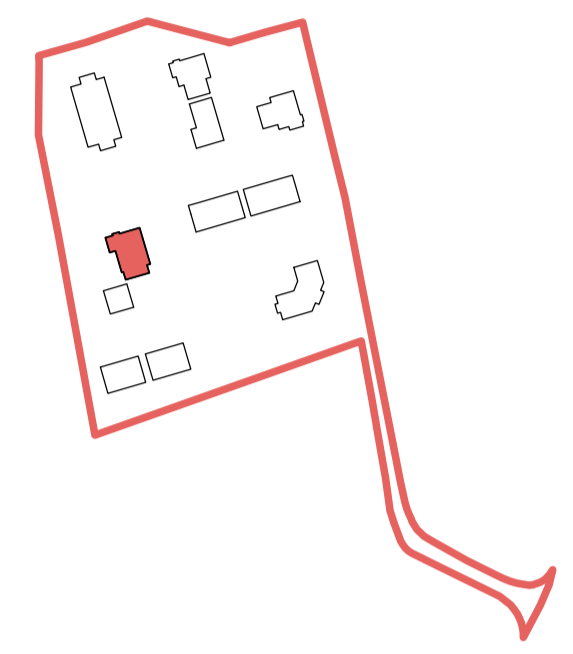

Rev	Date	Comments
A	10/05/21	Revisions following Planner comment

PLANNING

CLIENT
Williams Group LTD

PROJECT
Culls Farm
Dean Street
Maidstone
ME15 0PS

TITLE
**PLOT 06
PROPOSED PLANS,
ELEVATIONS & SECTIONS**

PROJECT NO. DATE
5990 AUGUST 2020

DRAWING NO. REVISION
5990 - PD21 A

SCALE DRAWN CHECKED
As indicated@ A1 TH/RD RR

Nepiclar House, London Road,
Waltham Heath, BN15 7RE
phone: 01752 753333
fax: 01752 753334
info@offsetarchitects.co.uk
www.offsetarchitects.com

