



second floor plan



west (facing highway)



south

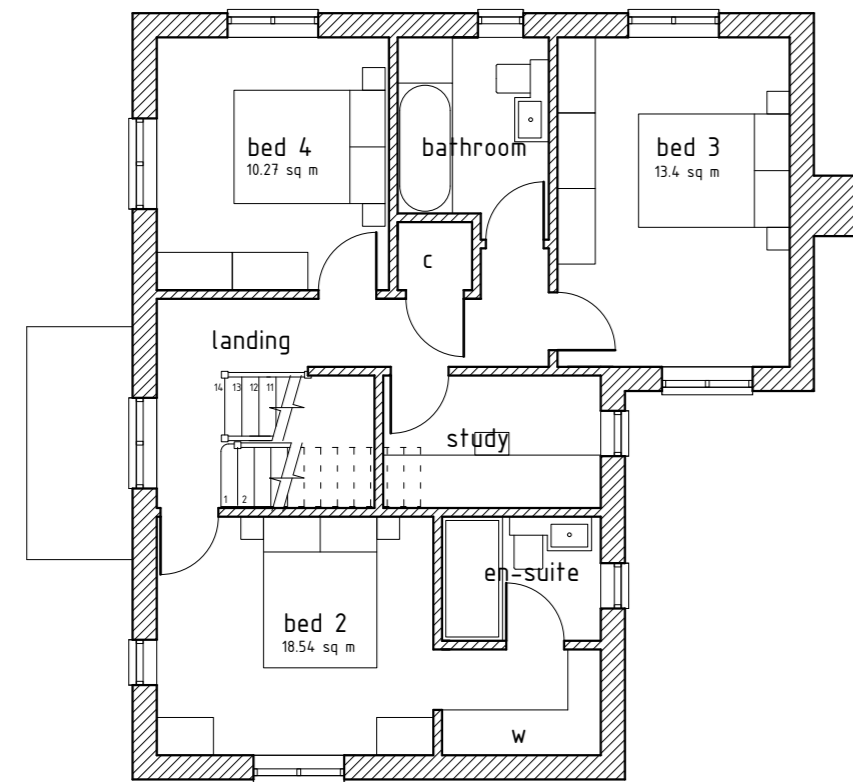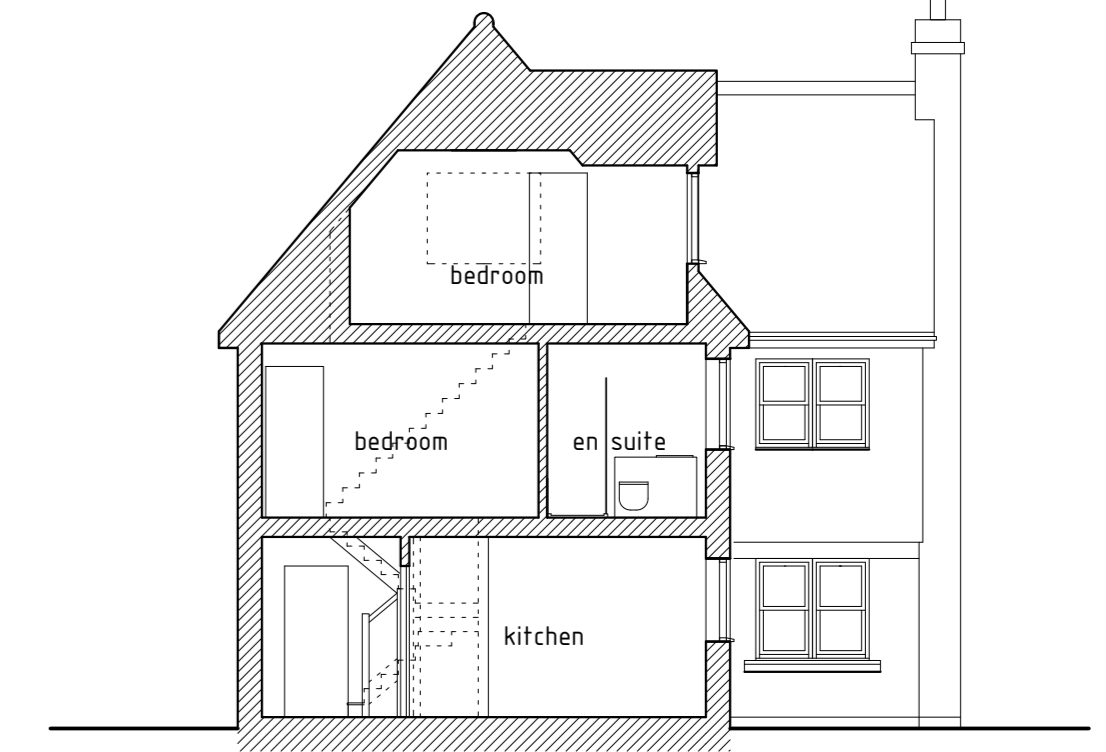


first floor plan



east



north

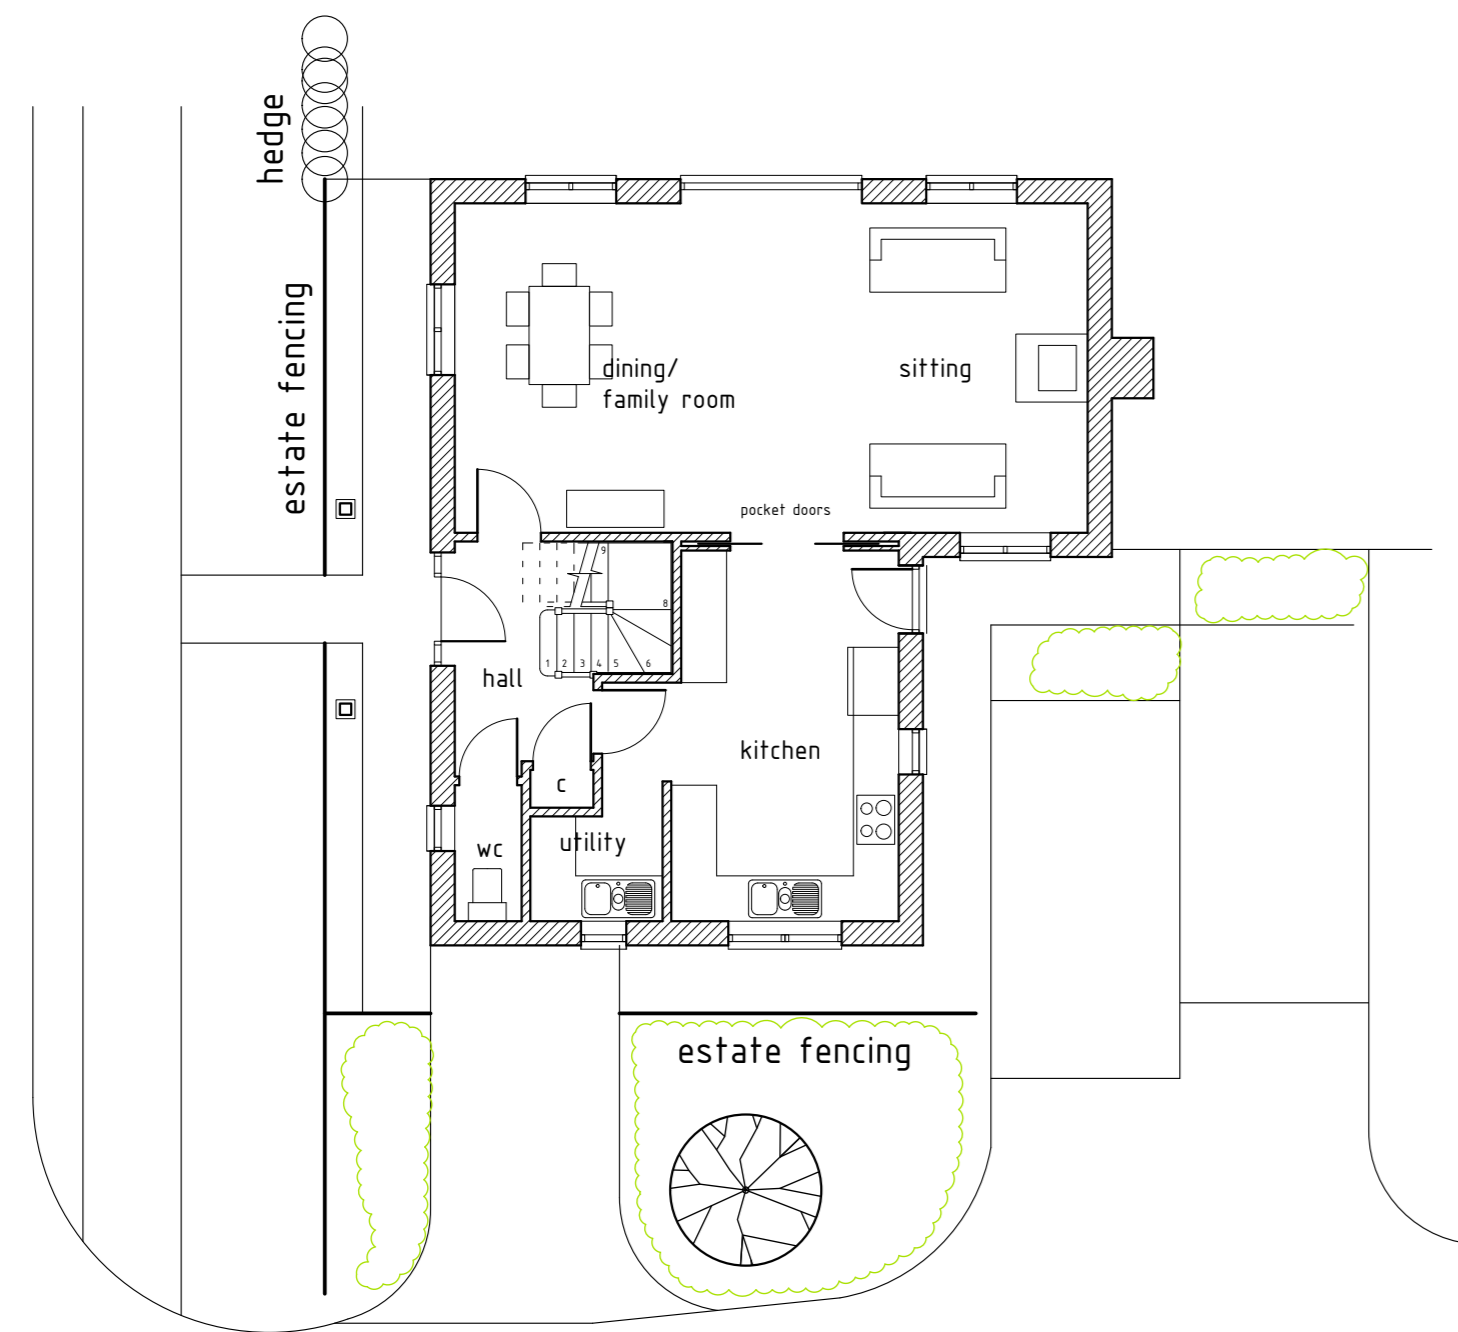

ground floor plan

PLOT 3



gross internal floor area 174 sq m (130sq m)
(Minimum national described space standards in brackets)

gross external floor area 204.3 sq m
footprint 79 sq m

rev C 8 Feb 2021
rev B 23 Sept 2020
rev A 9 Sept 2020

draft issue 3 September 2020

Project
Proposed Development at
Ashwood Nursing Home
Heathfield Road
Burwash Common
East Sussex
TN19 7LT

Client
Artemis Design & Build Ltd

Title
Plot 3
4 Bedroom
Detached House

Drawn Checked

Scale 1:100 at A1 Date Sept 2020

Drawing Number 1932/15
Final
Prelim
Revision
A B

Roger Howells Dip Arch, BA(hons)
Architect
Sparks Oasthouse,
Staplecross Road,
Northiam, Tel: 01580 830345
Eye, Fax: 01580 831948
TN31 6JP Email: roger@rogerhowells.com