



EXISTING SOUTH ELEVATION

1:50@A1

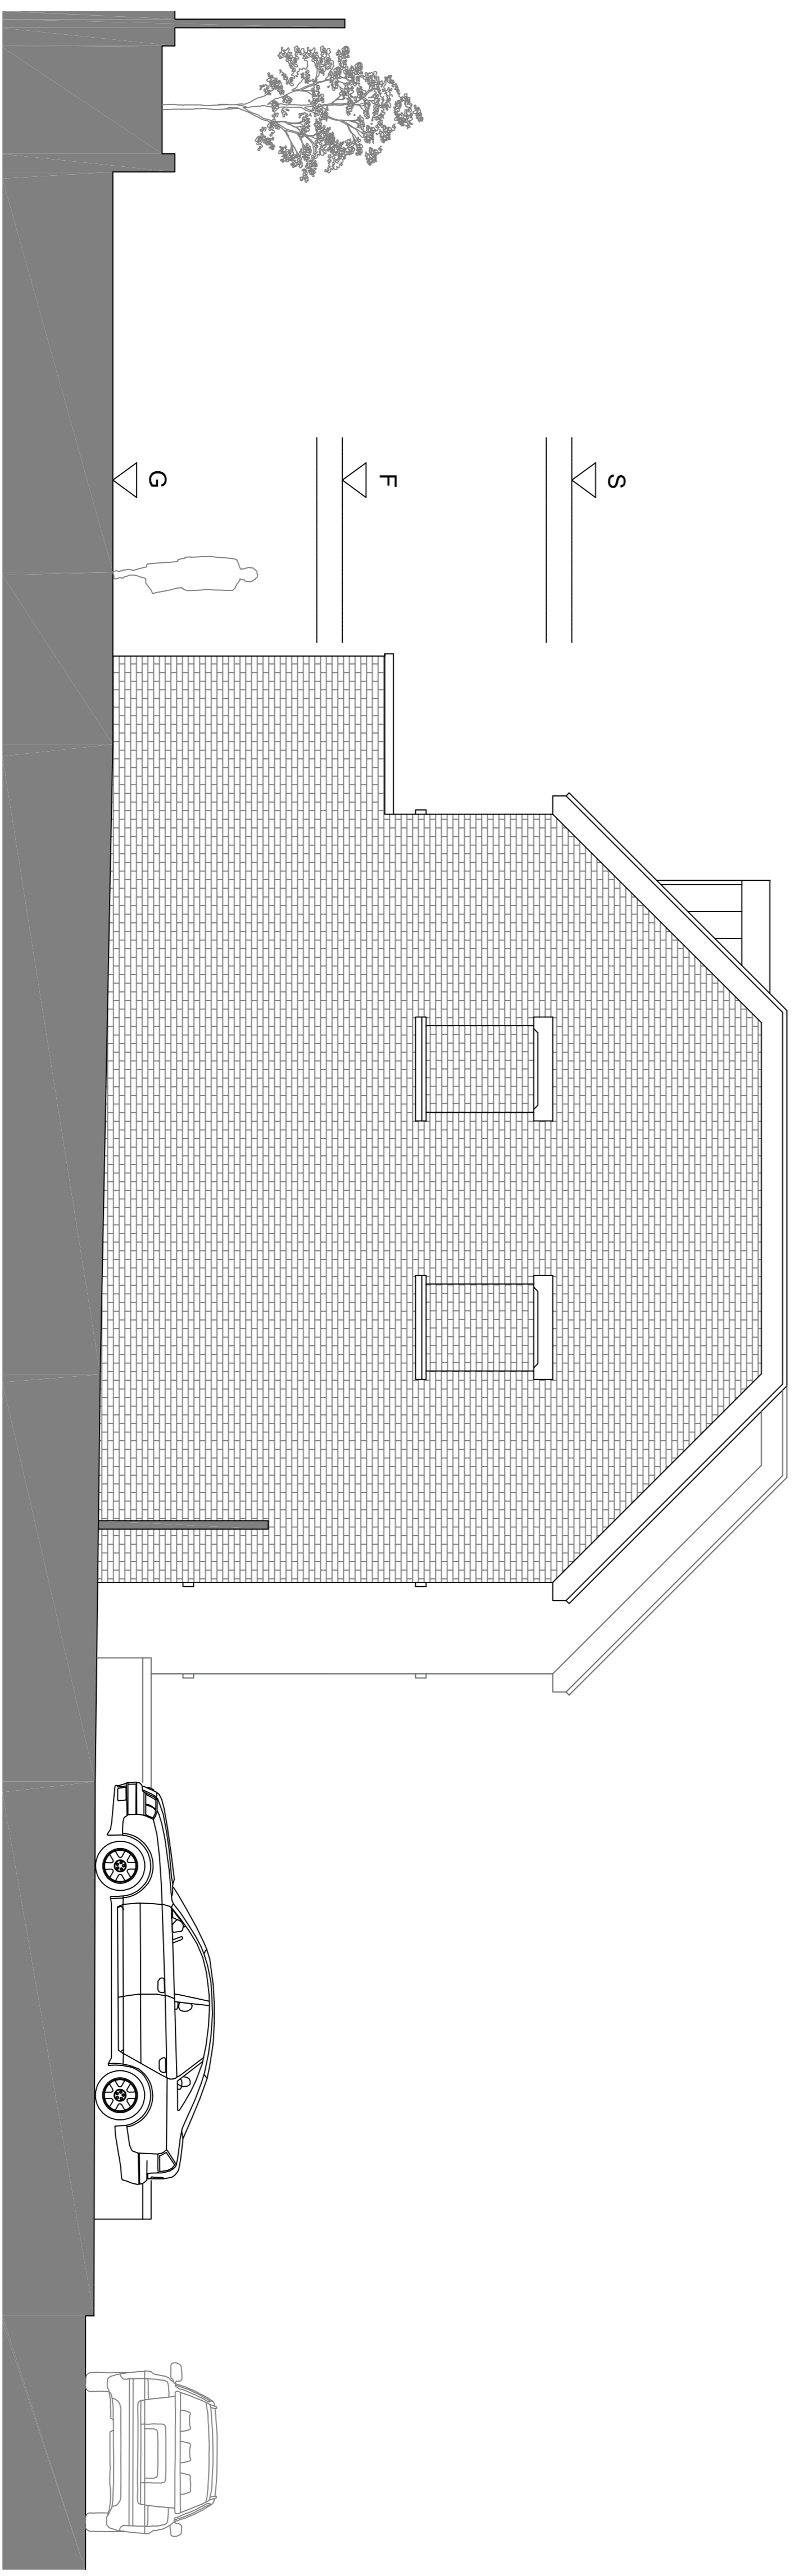

PROPOSED SOUTH ELEVATION

1:50@A1

 

1. THE DIMENSIONS SHOWN ON THIS DRAWING HAVE BEEN BASED UPON CLIENT SUPPLIED DRAWINGS FOR PLANNING USE ONLY. NOT FOR CONSTRUCTION PURPOSES.
2. ALL LEVELS AND DIMENSIONS TO BE CHECKED ON SITE AND ANY DISCREPANCIES NOTED TO THE ARCHITECT IMMEDIATELY.
3. THIS DRAWING IS TO BE READ IN CONJUNCTION WITH ALL RELEVANT CONSULTANT'S DRAWINGS AND SPECIFICATIONS.
4. THIS DRAWING IS COPYRIGHT AND MUST NOT BE REPRODUCED WITHOUT THE PRIOR WRITTEN AGREEMENT OF THE ARCHITECT.

REVISION

NO. DESCRIPTION

1. INITIAL DESIGN REGULATORY ISSUE

**SHOREARCHITECTURE**

PROJECT  
STURDEY'S MOTORCYCLES GARAGE  
94A, 94C SHIPBOURNE ROAD, TONBRIDGE

DRAWN  
SOUTH ELEVATION  
EXISTING & PROPOSED

SCALE 1:50@A1 DATE 04 2023 JOB NO. SA.144 DRAWING NO. PLEP13 REGION