

LEGEND:

---	OVERHEAD	▲	STEP UP	+	LEVEL POINT
----	HIDDEN	◀	SLOPE DOWN	CL10.000	SOFFIT LEVEL
---	DEDUCED	○	SOFFIT HEIGHT	+	DATUM POINT
		▽	UNDERSIDE HEIGHT		

- ABBREVIATIONS:
- ASPH. Asphalt
  - CF Ceiling Fall
  - CL Ceiling Level
  - CONC. Concrete
  - C Gulley
  - IC Inspection Cover
  - Lvl. Level
  - RWP Rainwater Pipe
  - VP Vent Pipe

NOTES:

This survey is commensurate with RICS detail accuracy Band D. Levels are related to a local, arbitrary site datum, located on the finished floor level inside shop entrance, as indicated on the Ground Floor Plan drawing.

This drawing is to be read in conjunction with all related Architects, Consultants and Sub-Contractors drawings and specifications.

The Contractor is advised that all design drawings and information are to be read concurrently and any discrepancies or omissions reported directly to Geo Scan.

Due to the inherent instability of paper materials, drawings plotted on paper may be stretched and distorted – dimensions scaled from paper plots should therefore be treated with caution.

ISSUE/REV:	DESCRIPTION:	BY:	DATE:
01	First Issued	SL	13/02/23

3D = Isometrics/3D  
 C = Reflected  
 Ceiling Plan

E = Elevation  
 P = Floor Plan  
 V = Visualisation

S = Section  
 T = Site Plan/  
 Topographic Plan

**Geo Scan**

CONTACT:  
 Geo Scan Surveying Ltd.  
 776-778 Barking Road, London E13 9PJ.  
 (020) 8050 5365  
 office@geo-scan.co.uk  
 www.geo-scan.co.uk


CLIENT:  
 Jon Sturdey  
 Sturdey Motorcycles Ltd.  
 94A, 94C Shipbourne Rd,  
 Tonbridge TN10 3EG.

PROJECT TITLE:  
 Sturdey Motorcycles

SITE:  
 94A, 94C Shipbourne Rd,  
 Tonbridge TN10 3EG.

DRAWING TITLE:  
 Elevation C-C

DATE OF ORIGINAL SURVEY: February 2023	SURVEYED: SL	DRAWN: AH	CHECKED: SL
PRESENTATION SCALE: 1:50 @ A2	RICS DETAIL BAND: Band D	SHEET NO: 1 of 1	
PROJECT NO: 23258	LEVEL: ZZ	TYPE & NUMBER: E003	ISSUE: 01

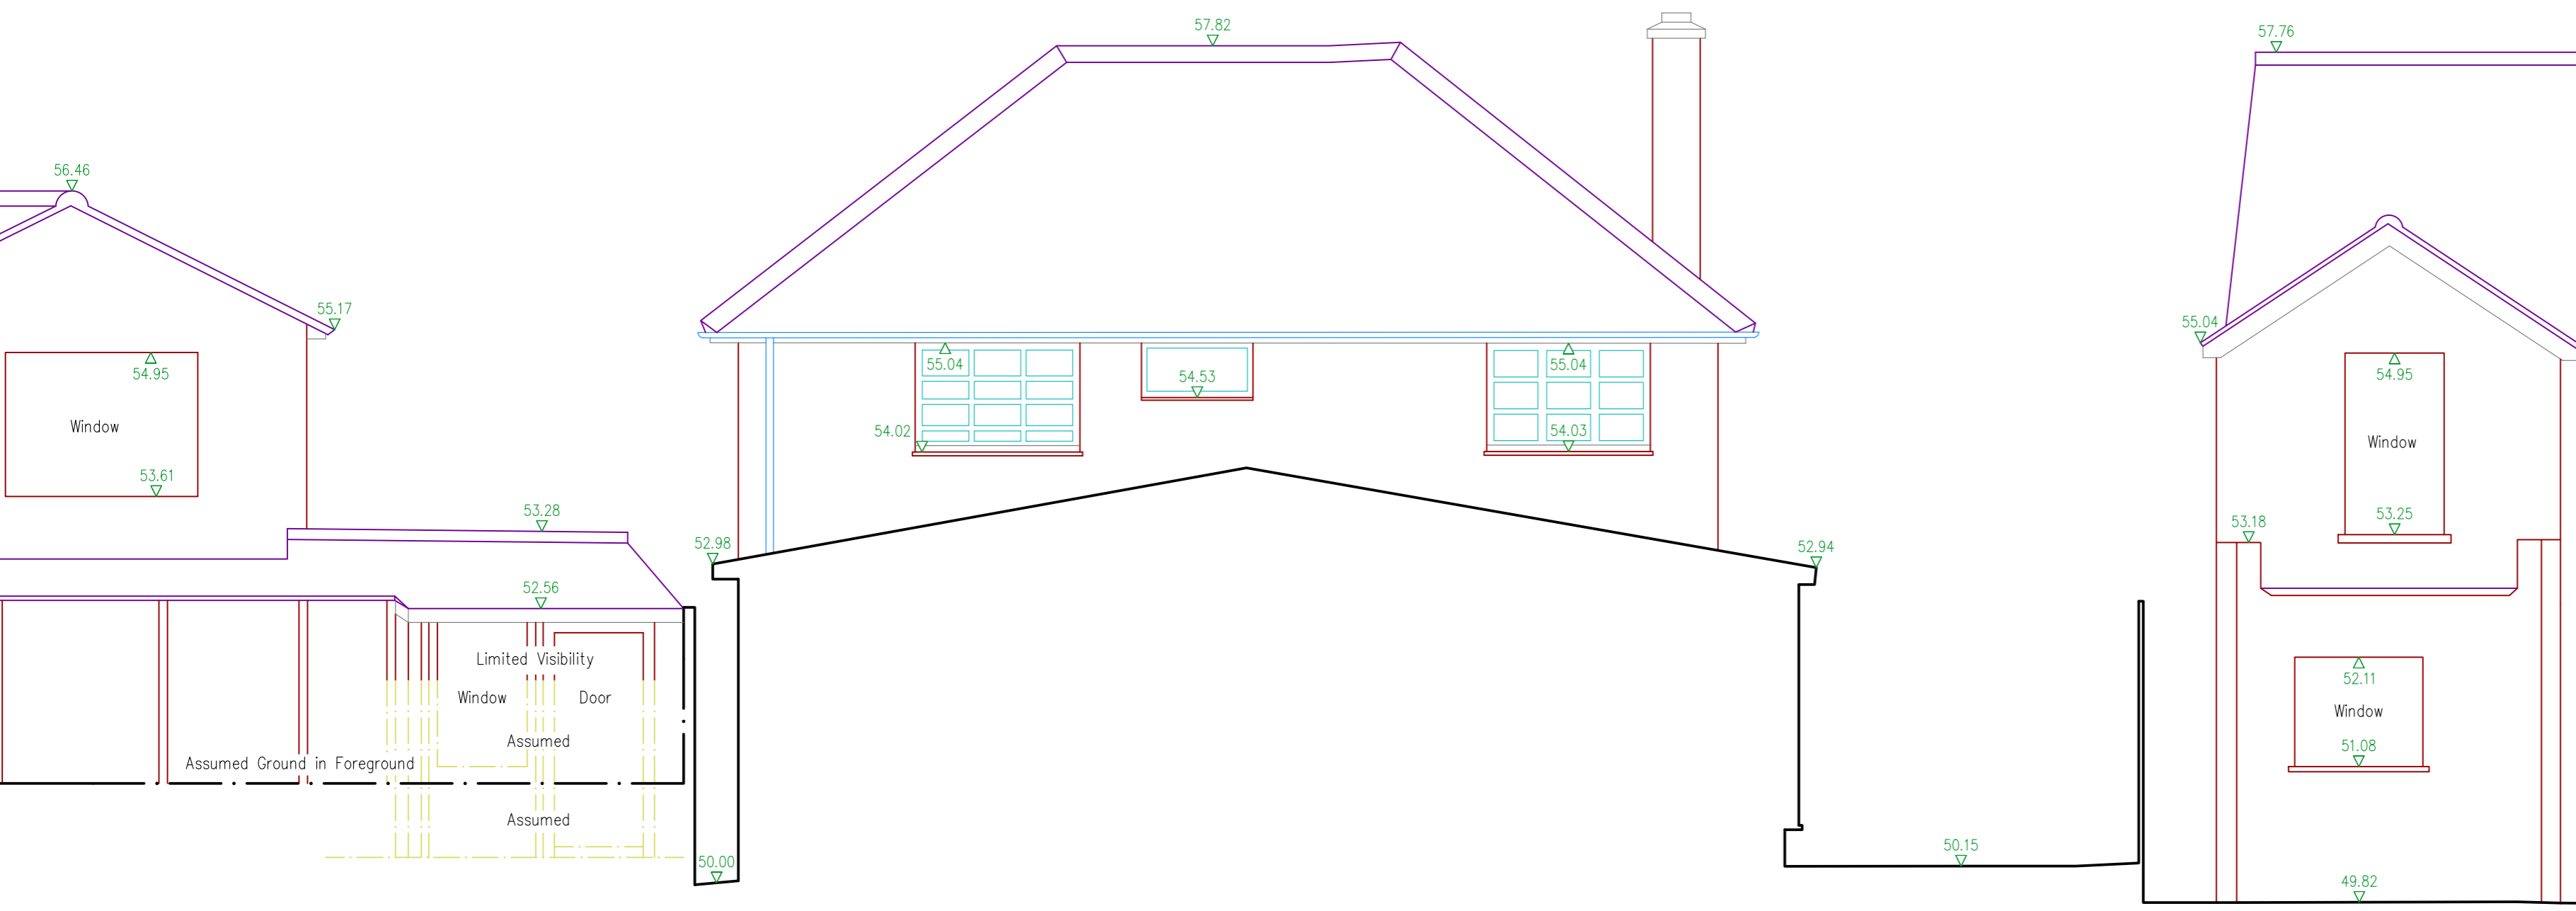

ELEVATION C - C

