
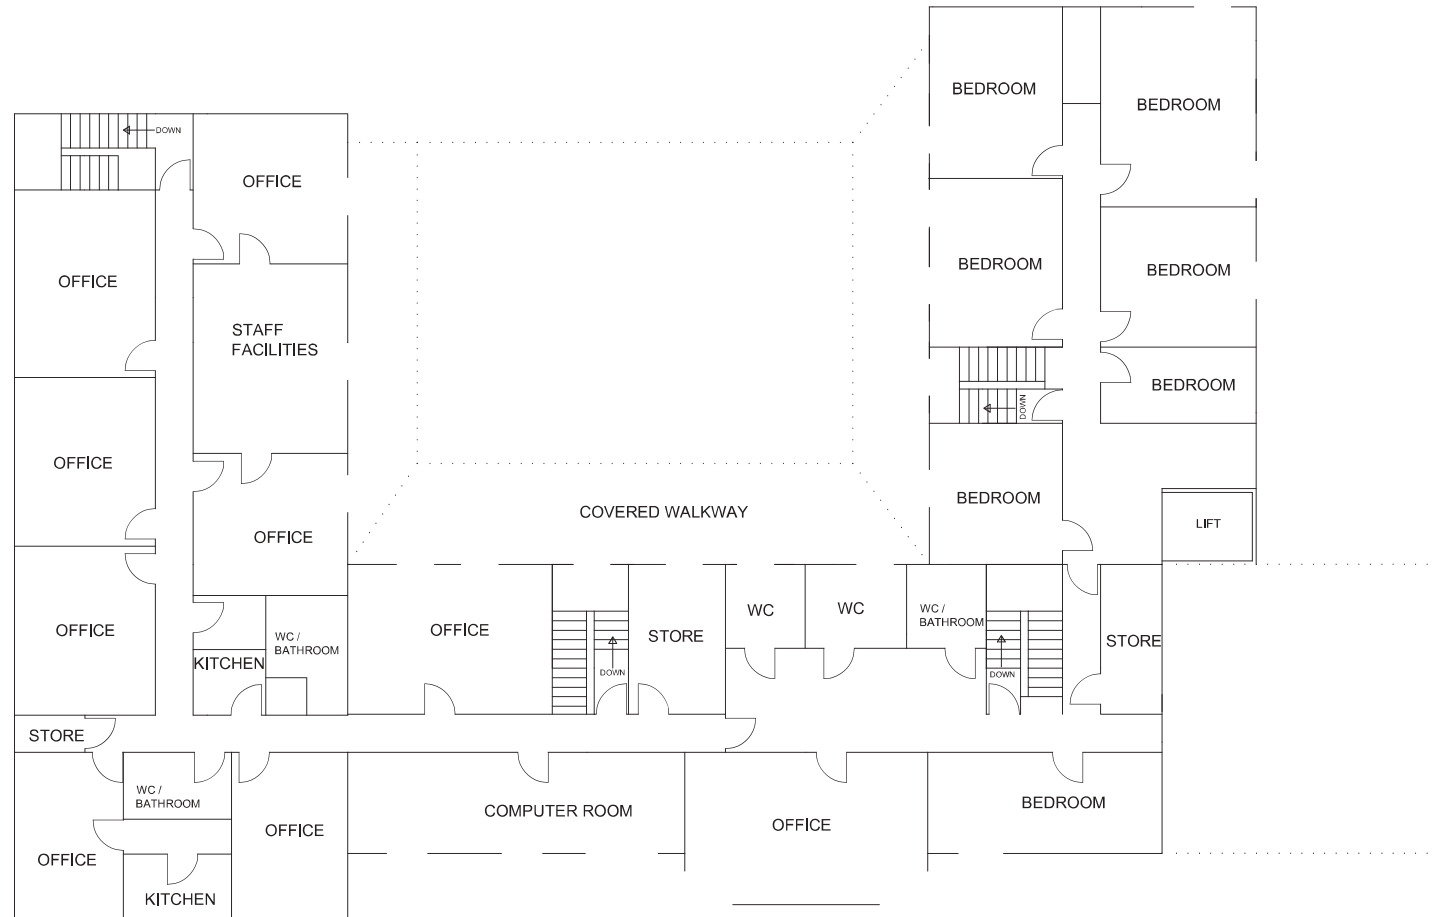


**NOTES**

This drawing is copyright and shall not be reproduced nor used for any other purpose without written permission of the authors.  
 Do not copy from this drawing, use figured dimensions only.  
 The drawing must be read in conjunction with all other related drawings and documentation.  
 It is the contractor's responsibility to ensure compliance with the Building Regulations.  
 It is the contractor's responsibility to check all dimensions on site, any discrepancy to be reported immediately.  
 Details and sizes shown are indicative only and are subject to confirmation by the relevant Specialist Sub-contractor.

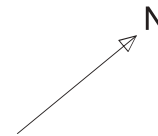

**FIRST FLOOR PLAN**

Revisions			
A	Rev	Date	Description

**BLB** | chartered surveyors

Pavilion House  
 14-15 Dorset Street  
 Brighton Tel: 01273 62 62 32  
 BN2 1WA Fax: 01273 62 62 75  
 Email: enquiries@blbsurveyors.co.uk  
 www.blbsurveyors.co.uk

Project: Grove Park, 1 Southview Close

Client: ESCC - Condition Surveys


Drawing Title: First Floor Plan

Scale: 1:100 Drawn By: RCW Date: 12/07/06  
(only when printed as A2) Checked By: Date:


Preliminary  Planning  Tender  Construction

Job: 06025 - 002 - Rev: =

PRELIMINARY

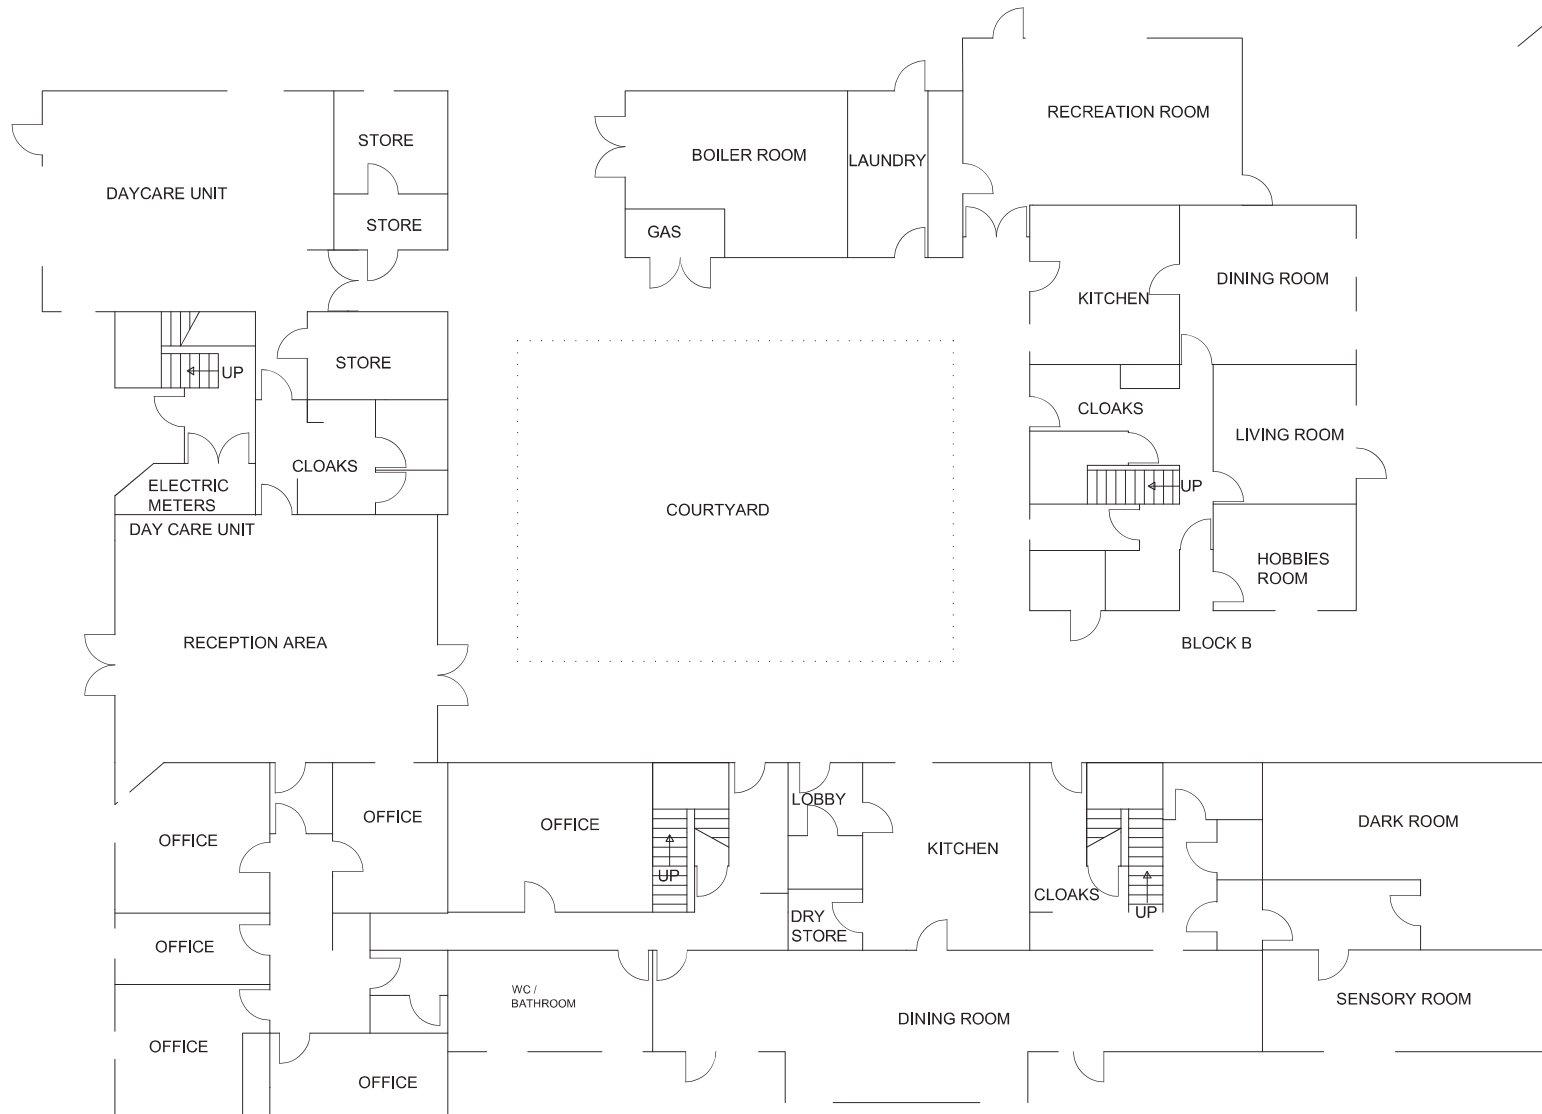

GROUND FLOOR PLAN

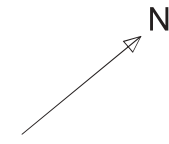

**NOTES**

This drawing is copyright and shall not be reproduced nor used for any other purpose without written permission of the authors.  
 Do not copy from this drawing, use figured dimensions only.  
 The drawing must be read in conjunction with all other related drawings and documentation.  
 It is the contractor's responsibility to ensure compliance with the Building Regulations.  
 It is the contractor's responsibility to check all dimensions on site, any discrepancy to be reported immediately.  
 Details and sizes shown are indicative only and are subject to confirmation by the relevant Specialist Sub-contractor.

Revisions		Description	
A	Rev	Date	Description

**BLB** | chartered surveyors

Pavilion House  
 14-15 Dorset Street  
 Brighton Tel: 01273 62 62 32  
 BN2 1WA Fax: 01273 62 62 75  
 Email: enquiries@blbsurveyors.co.uk  
 www.blbsurveyors.co.uk

Project: Grove Park, 1 Southview Close  
 Client: ESCC - Condition Surveys  
 Drawing Title: Ground Floor Plan

Scale: 1:100 Drawn By: RCW Date: 11/07/06  
 (only when printed as A2) Checked By: Date:  
 Preliminary  Planning  Tender  Construction

Job: 06025 - 001 -  
 Draw No: Rev:

PRELIMINARY