




PROPOSED FRONT ELEVATION

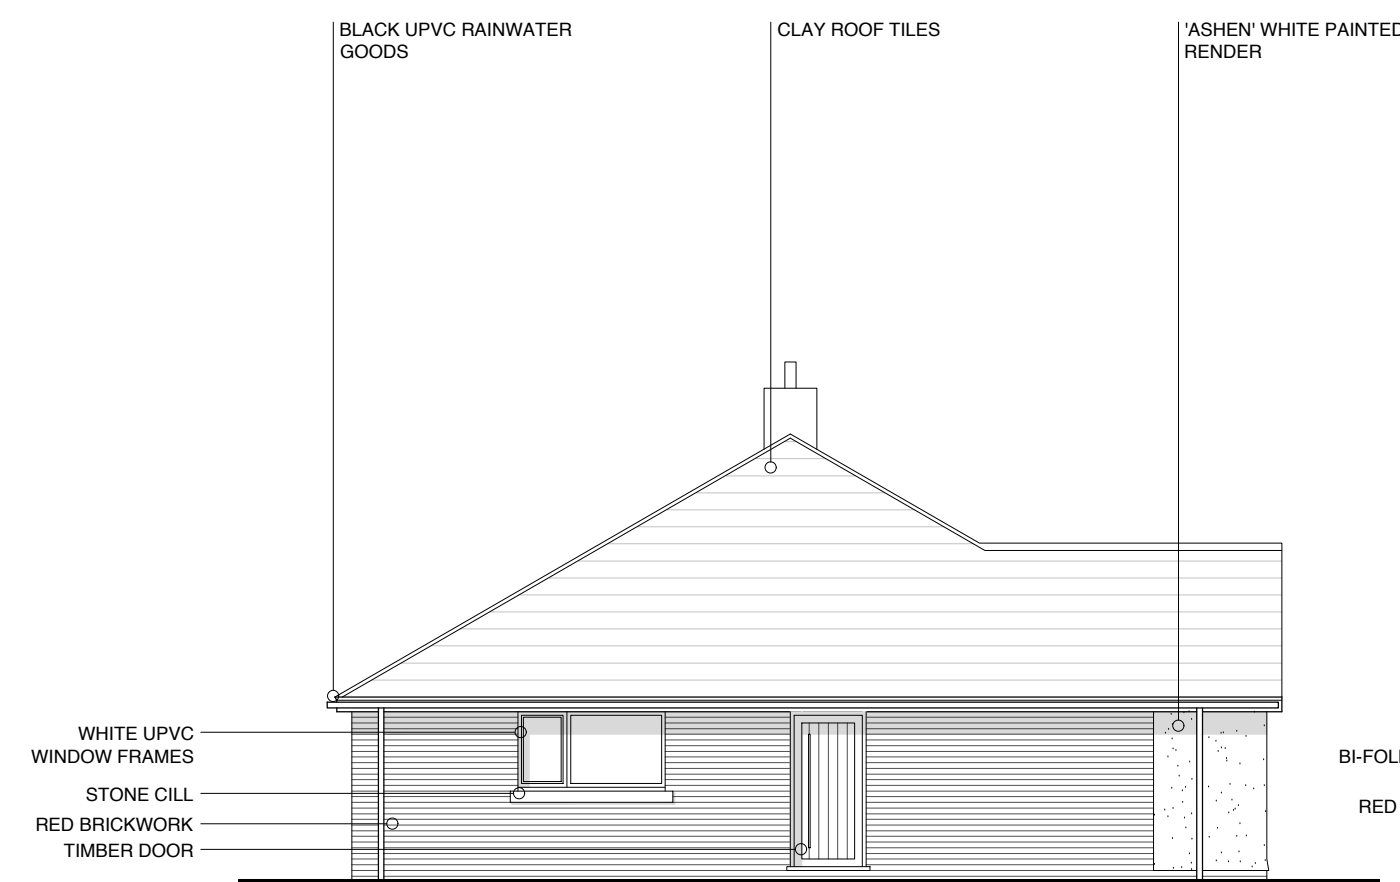


PROPOSED SIDE ELEVATION

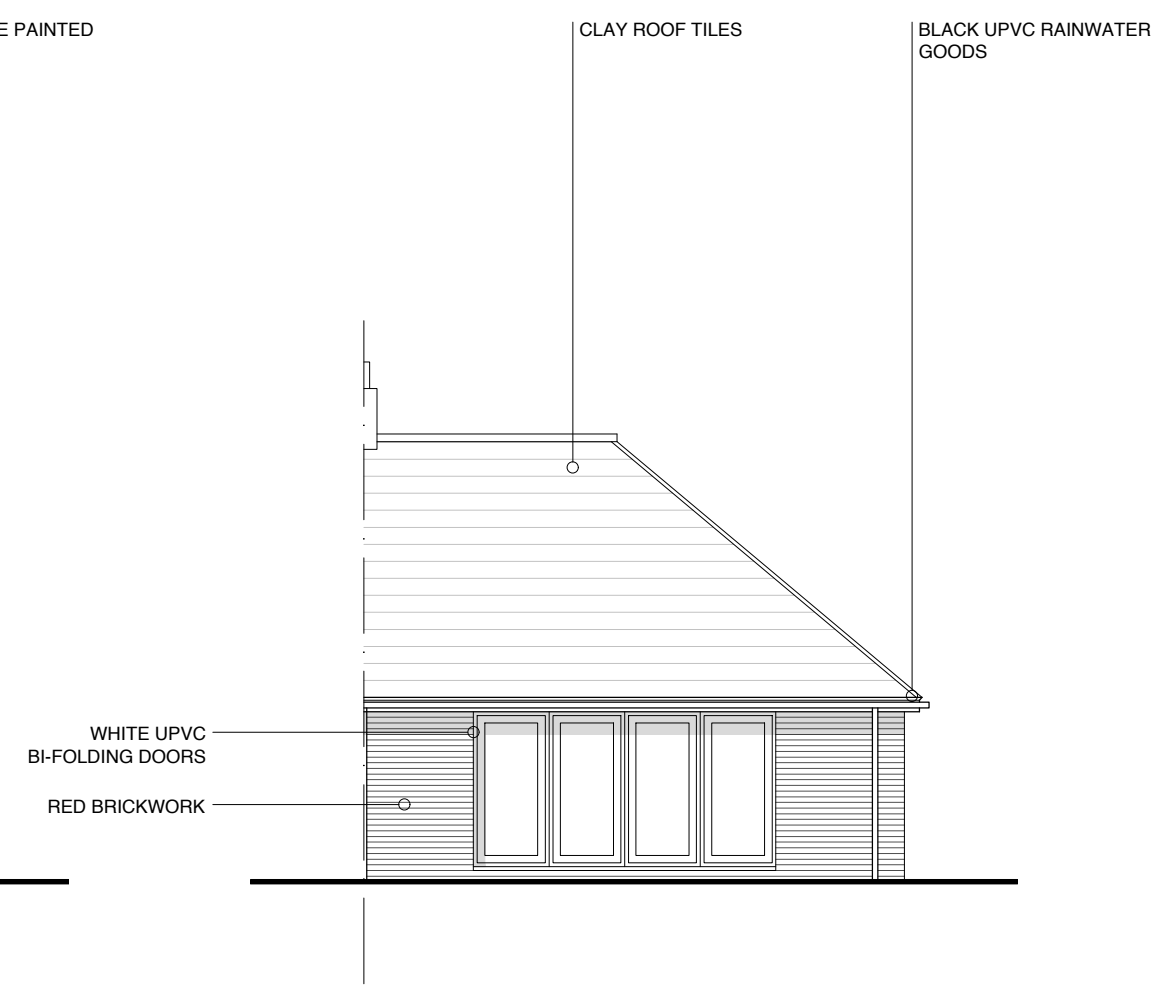

PROPOSED REAR ELEVATION

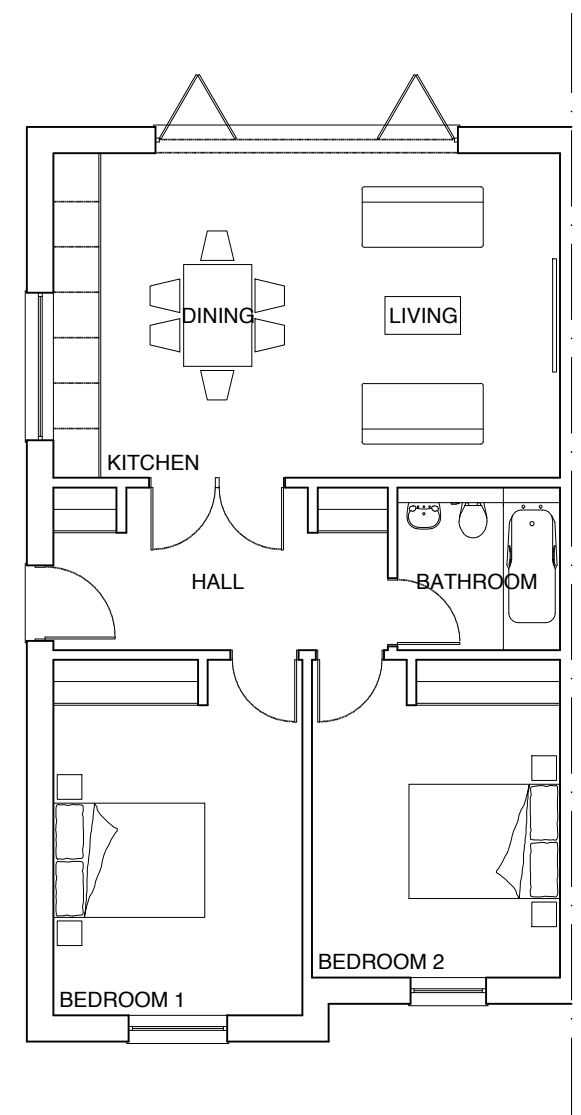


PROPOSED GROUND FLOOR PLAN

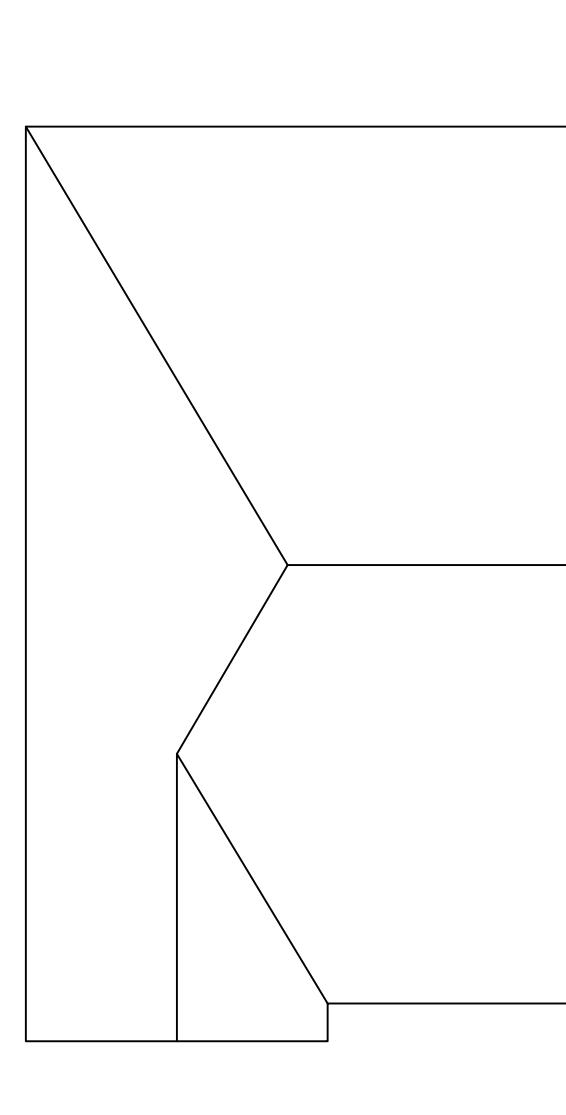

PROPOSED ROOF PLAN

REVISIONS

A	16.12.2021	PLANNING ISSUE
B	05.09.2022	PLANNING UPDATES

 

PROJECT TITLE  
**THE STREET, CAPEL  
 PROPOSED DEVELOPMENT**

DRAWING TITLE  
**UNIT TYPE A(1)  
 PLOTS; 27**

SCALE  
 1:100 @ A1

DRAWING NUMBER  
**21.014 020.001**

REVISION  
**B**

