




PROPOSED FRONT ELEVATION

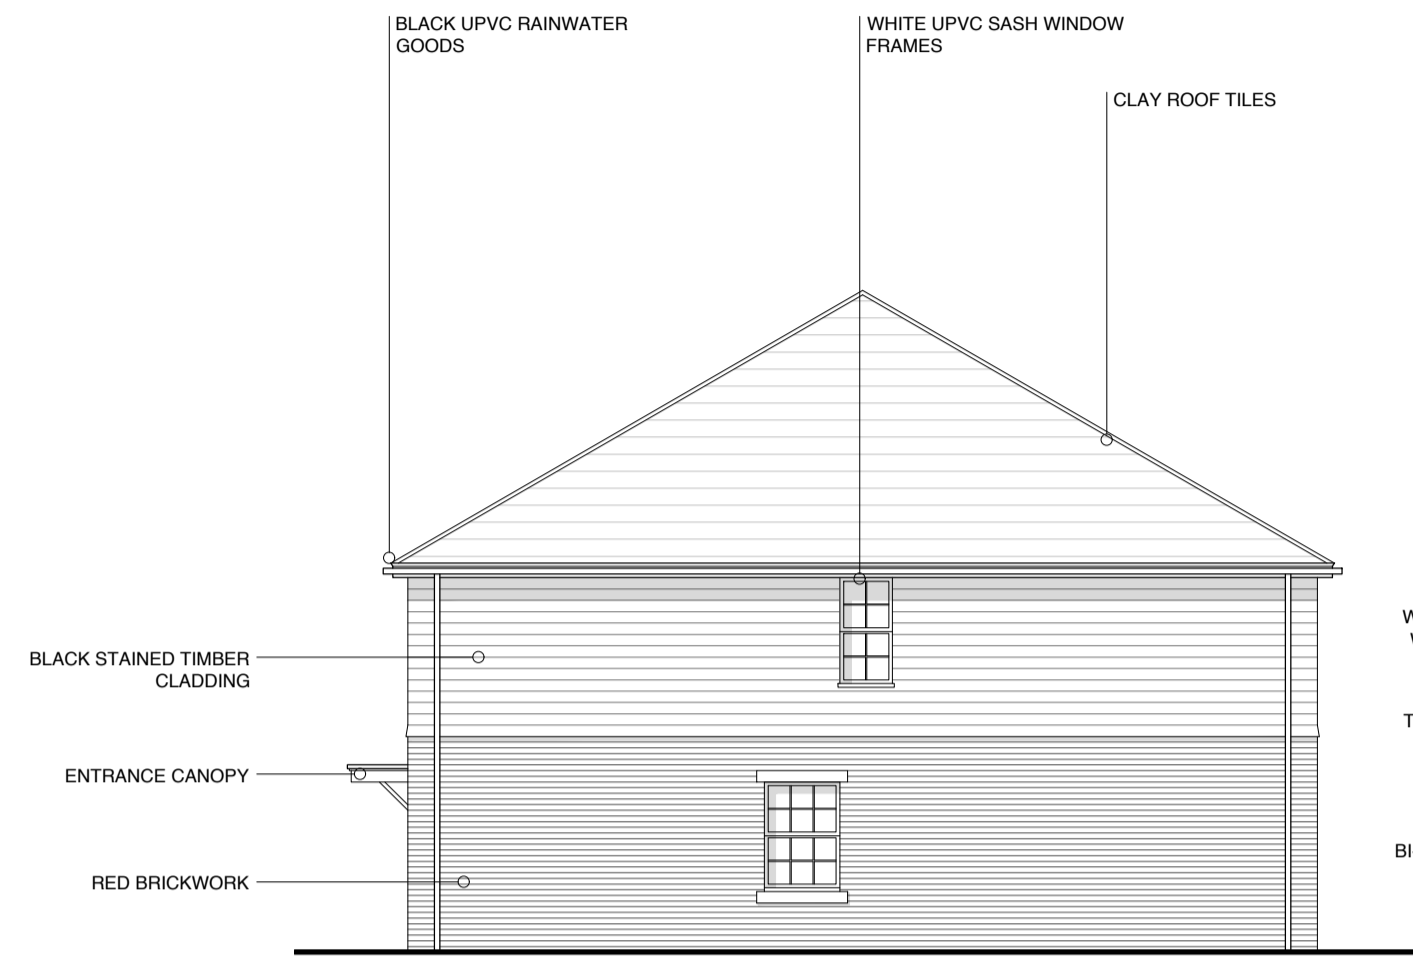


PROPOSED SIDE ELEVATION

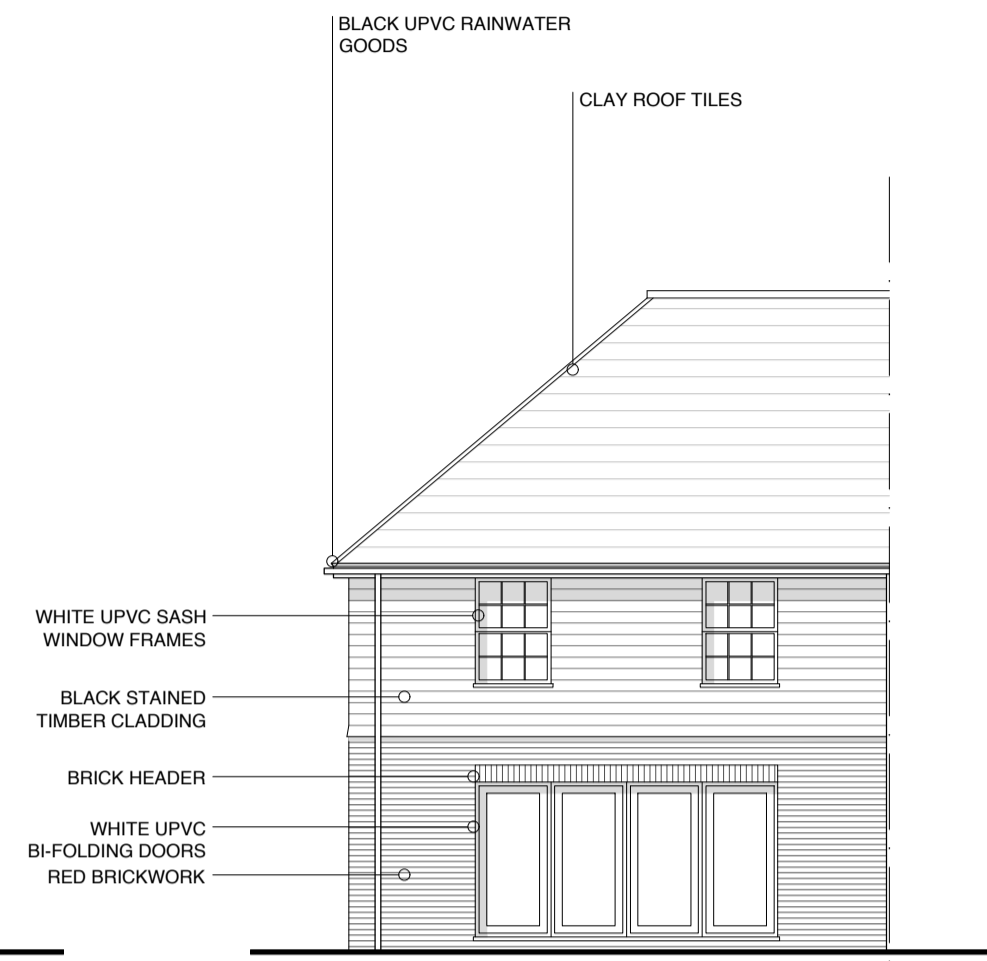


PROPOSED REAR ELEVATION

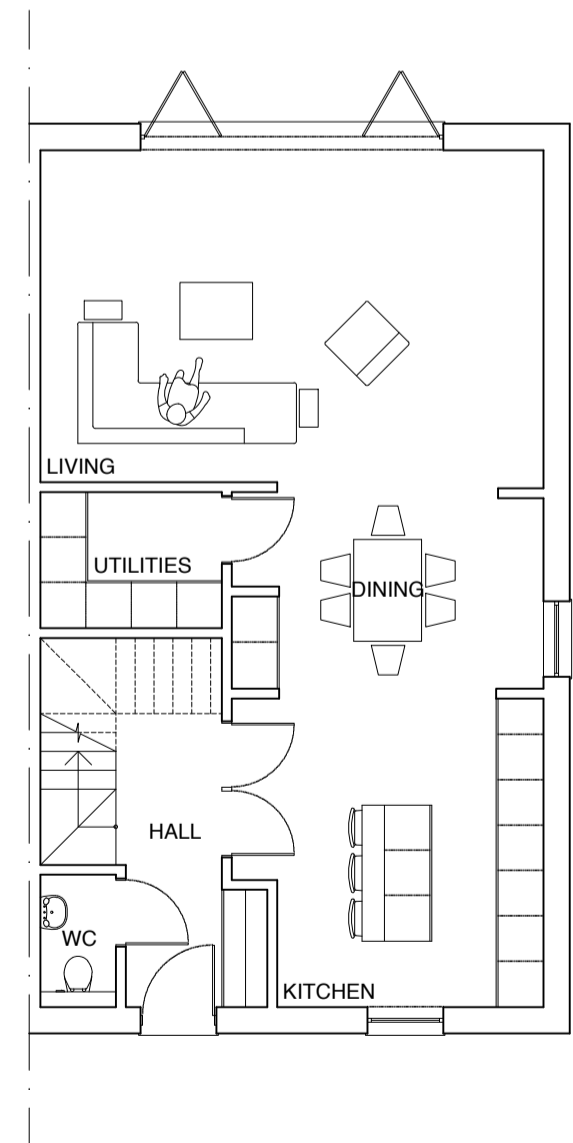

PROPOSED GROUND FLOOR PLAN

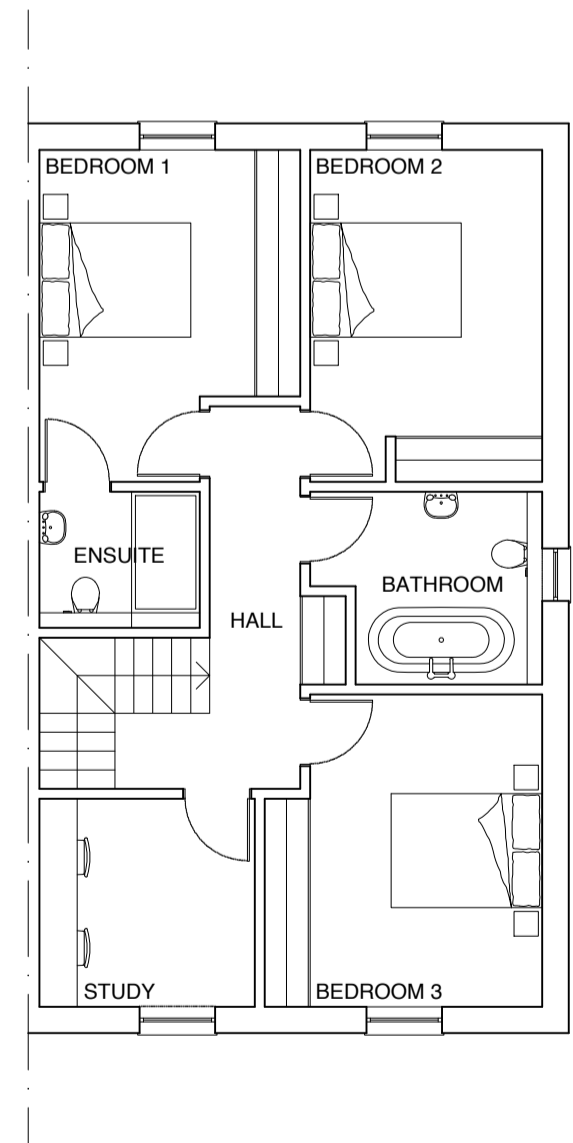


PROPOSED FIRST FLOOR PLAN

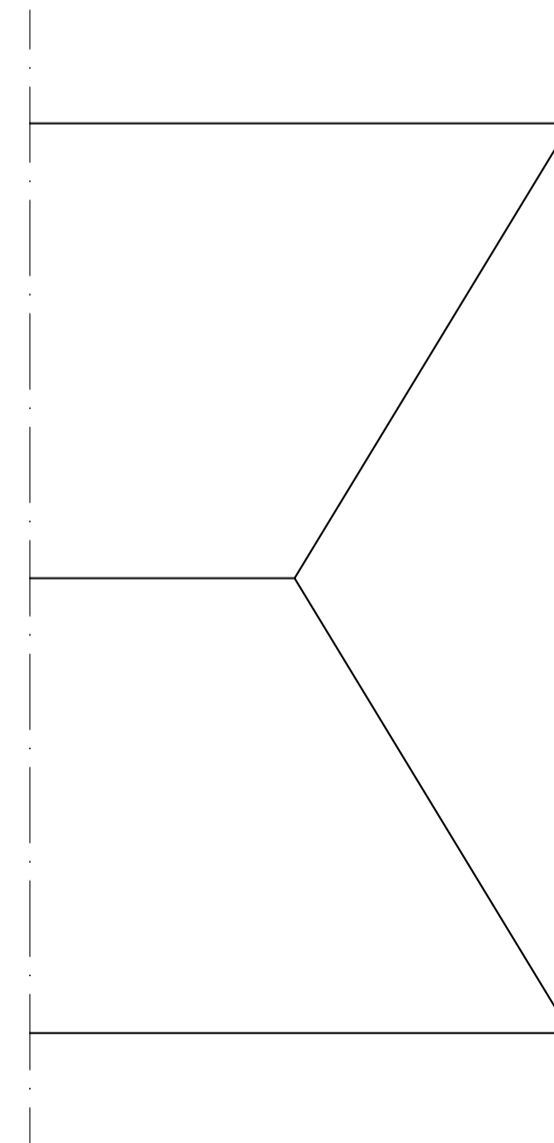

PROPOSED ROOF PLAN

REVISIONS

A	16.12.2021	PLANNING ISSUE
B	05.09.2022	PLANNING UPDATES

 

PROJECT TITLE
THE STREET, CAPEL
 PROPOSED DEVELOPMENT

DRAWING TITLE
UNIT TYPE B(1)
 PLOTS; 4

SCALE
 1:100 @ A1

DRAWING NUMBER	REVISION
21.014 020.003	B

