



PROPOSED FRONT ELEVATION

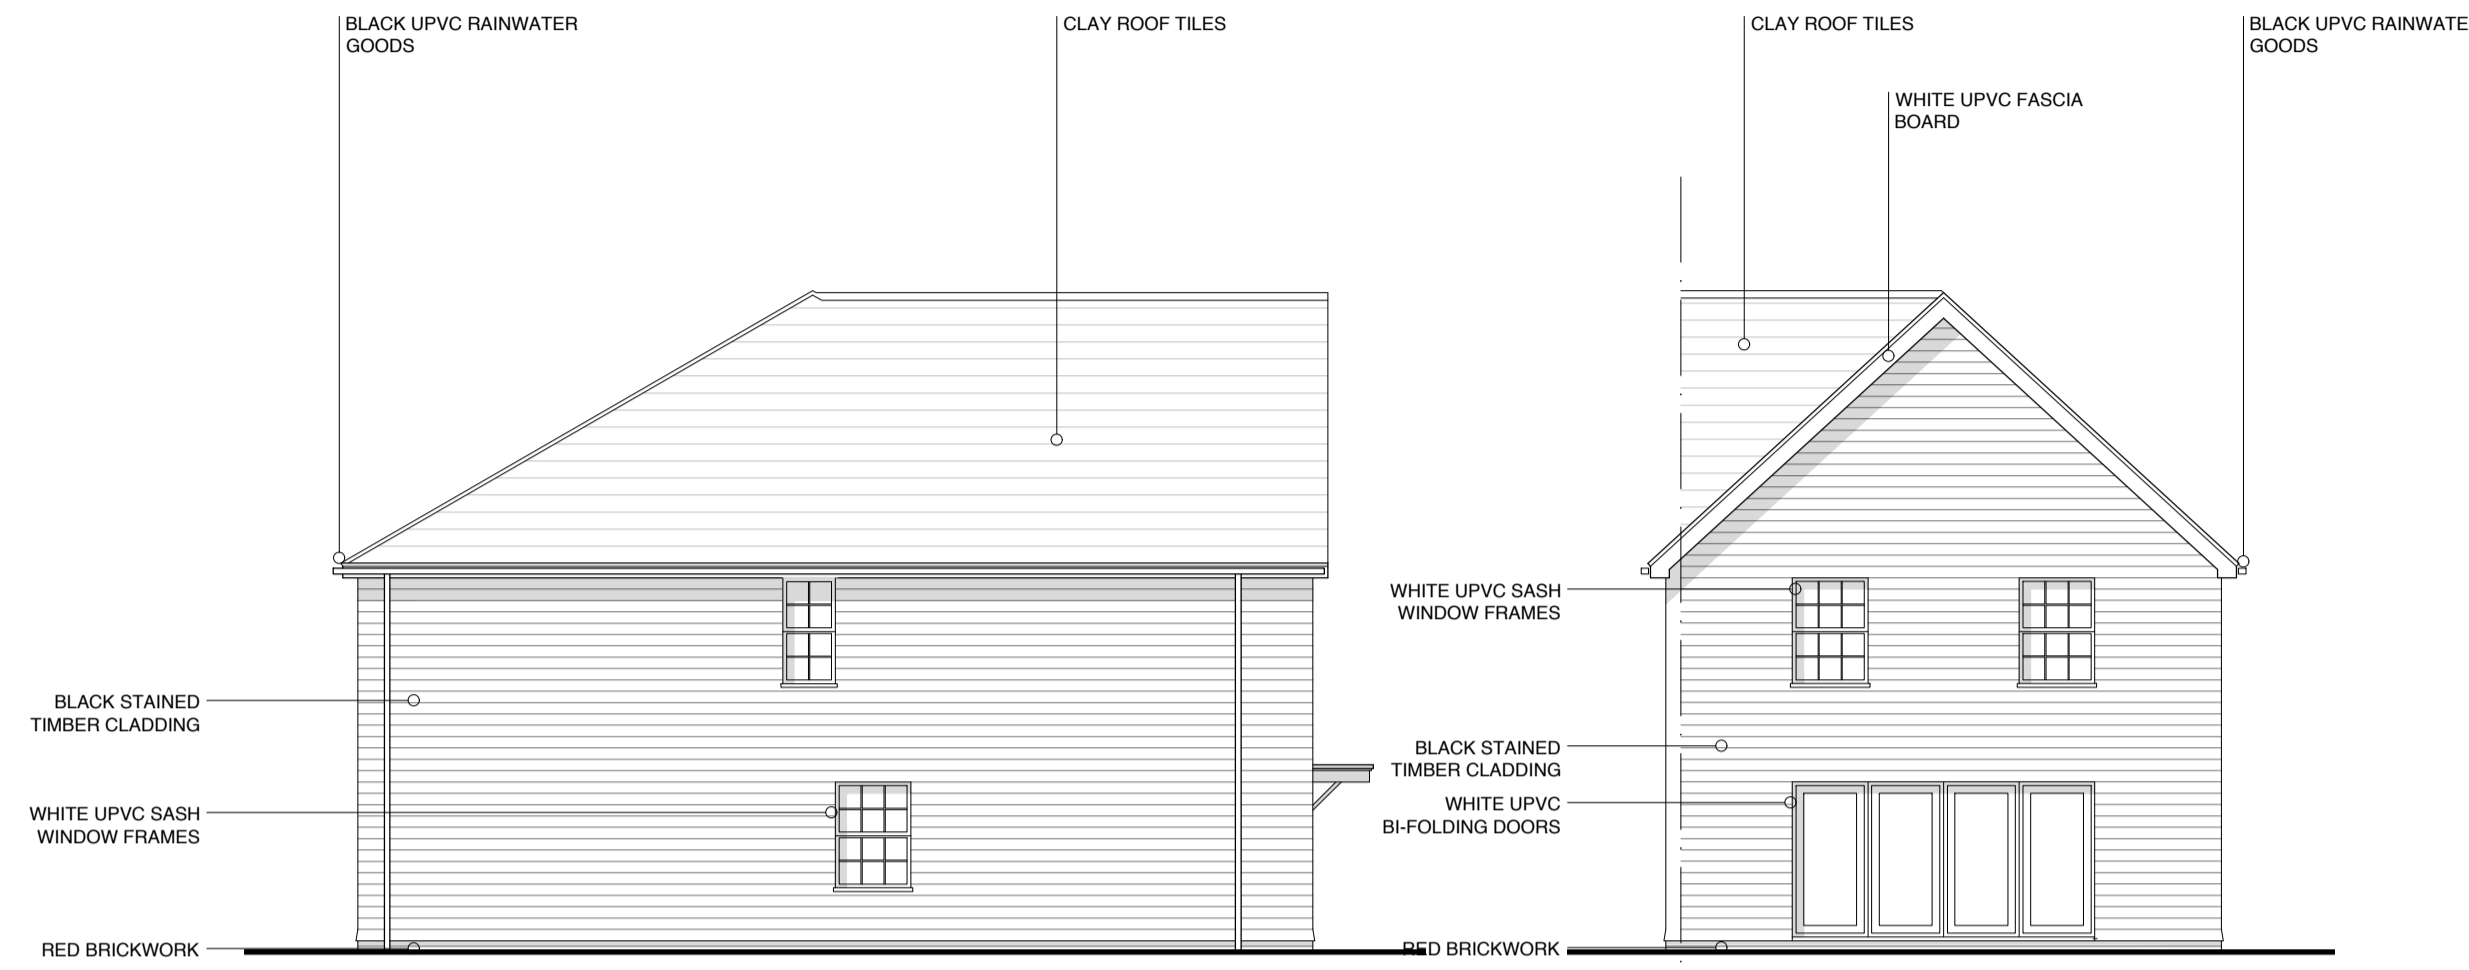


PROPOSED SIDE ELEVATION


PROPOSED REAR ELEVATION

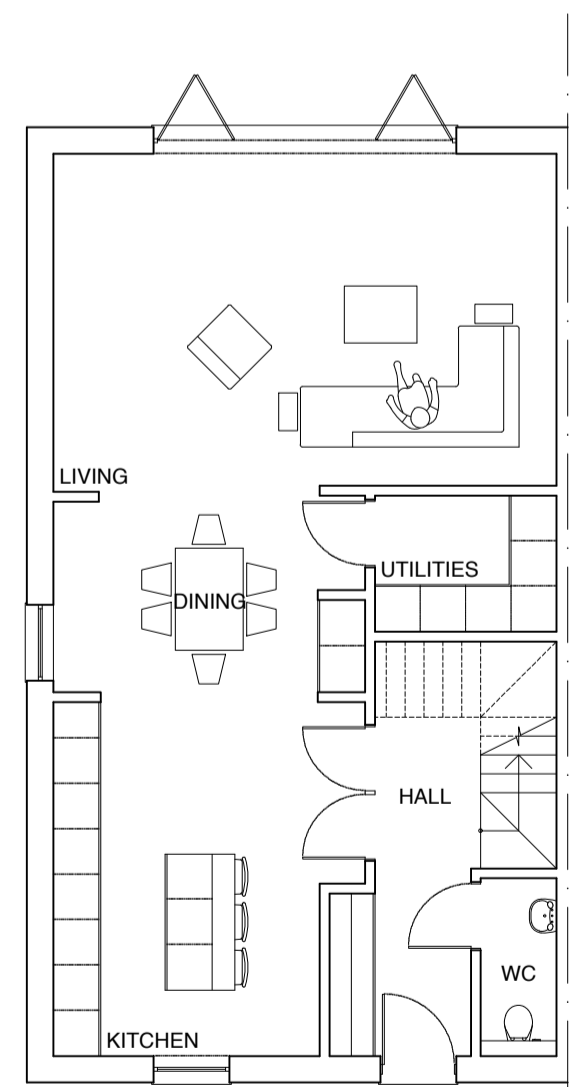

PROPOSED GROUND FLOOR PLAN

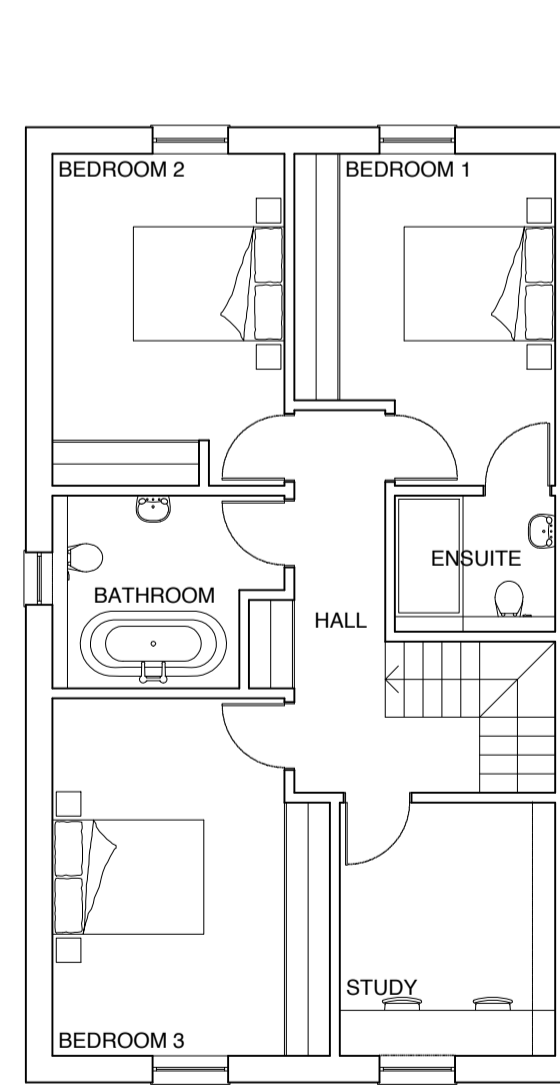


PROPOSED FIRST FLOOR PLAN

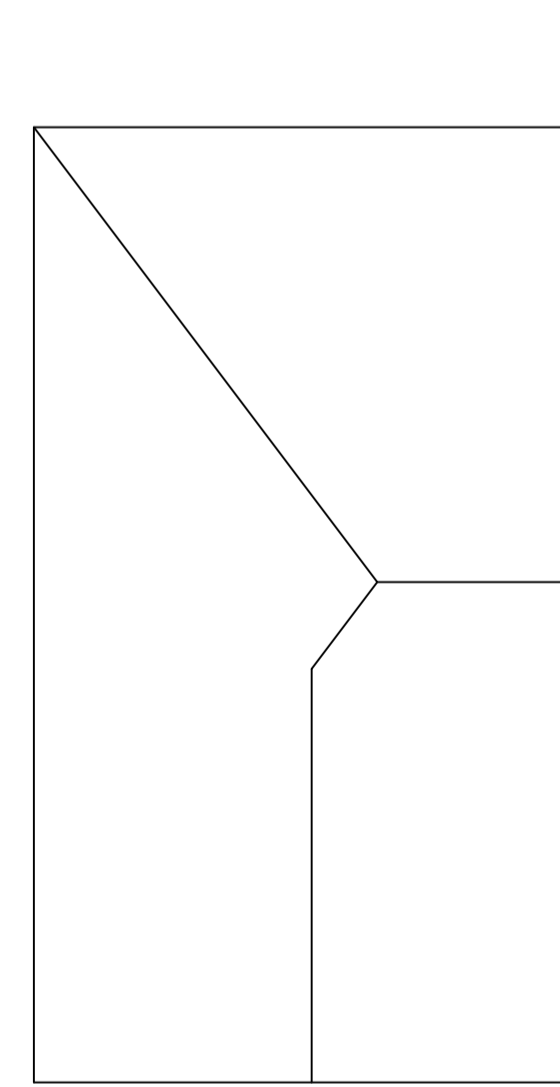

PROPOSED ROOF PLAN

REVISIONS

A	16.12.2021	PLANNING ISSUE
B	05.09.2022	PLANNING UPDATES

 

PROJECT TITLE
THE STREET, CAPEL
 PROPOSED DEVELOPMENT

DRAWING TITLE
UNIT TYPE B(2)
PLOTS; 3

SCALE
 1:100 @ A1

DRAWING NUMBER
21.014 020.004

REVISION
B

