



PROPOSED FRONT ELEVATION

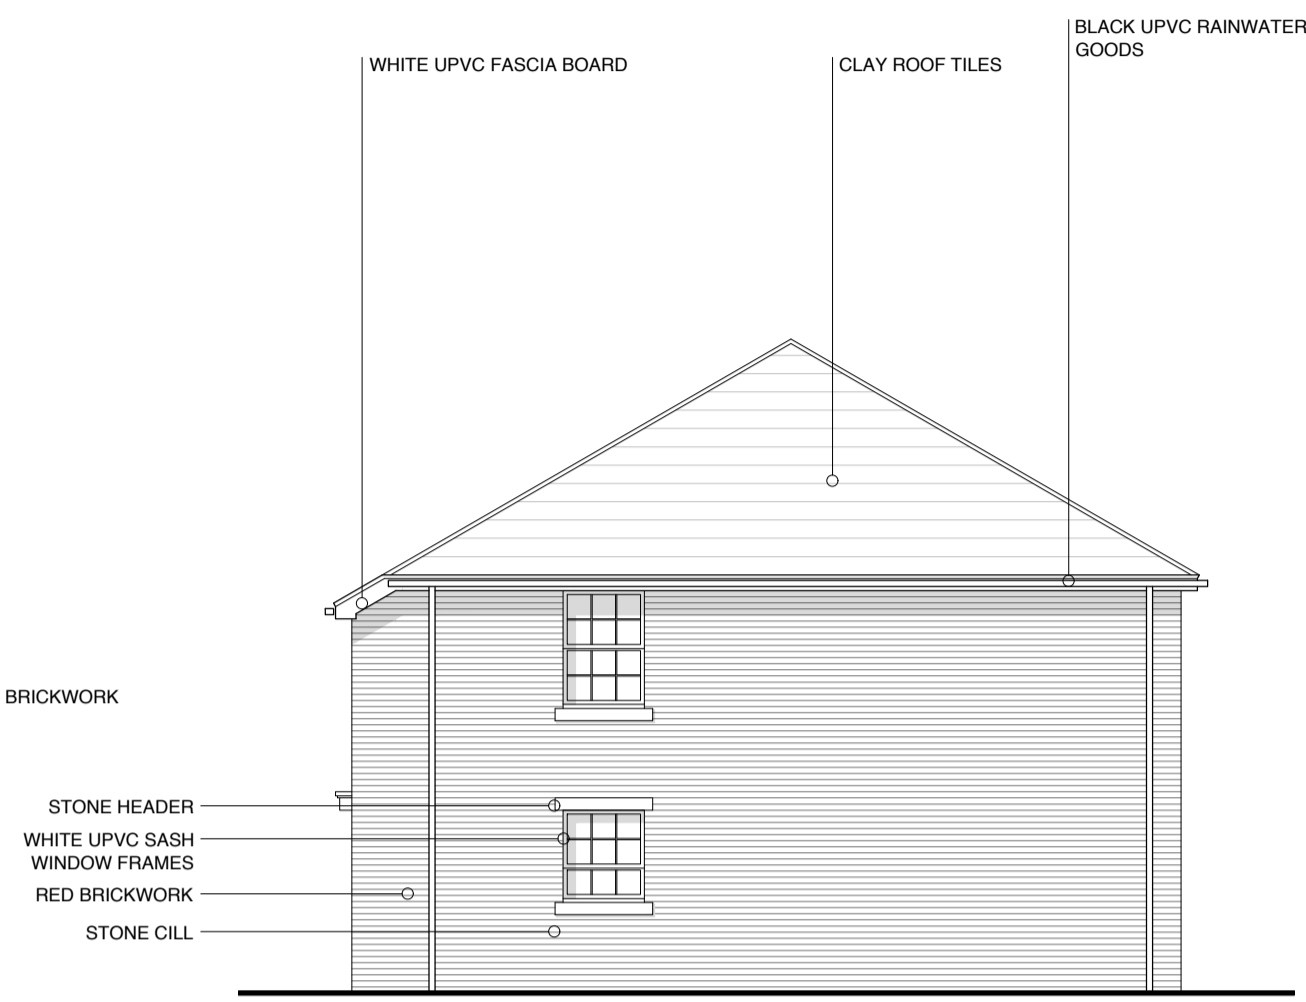


PROPOSED SIDE ELEVATION

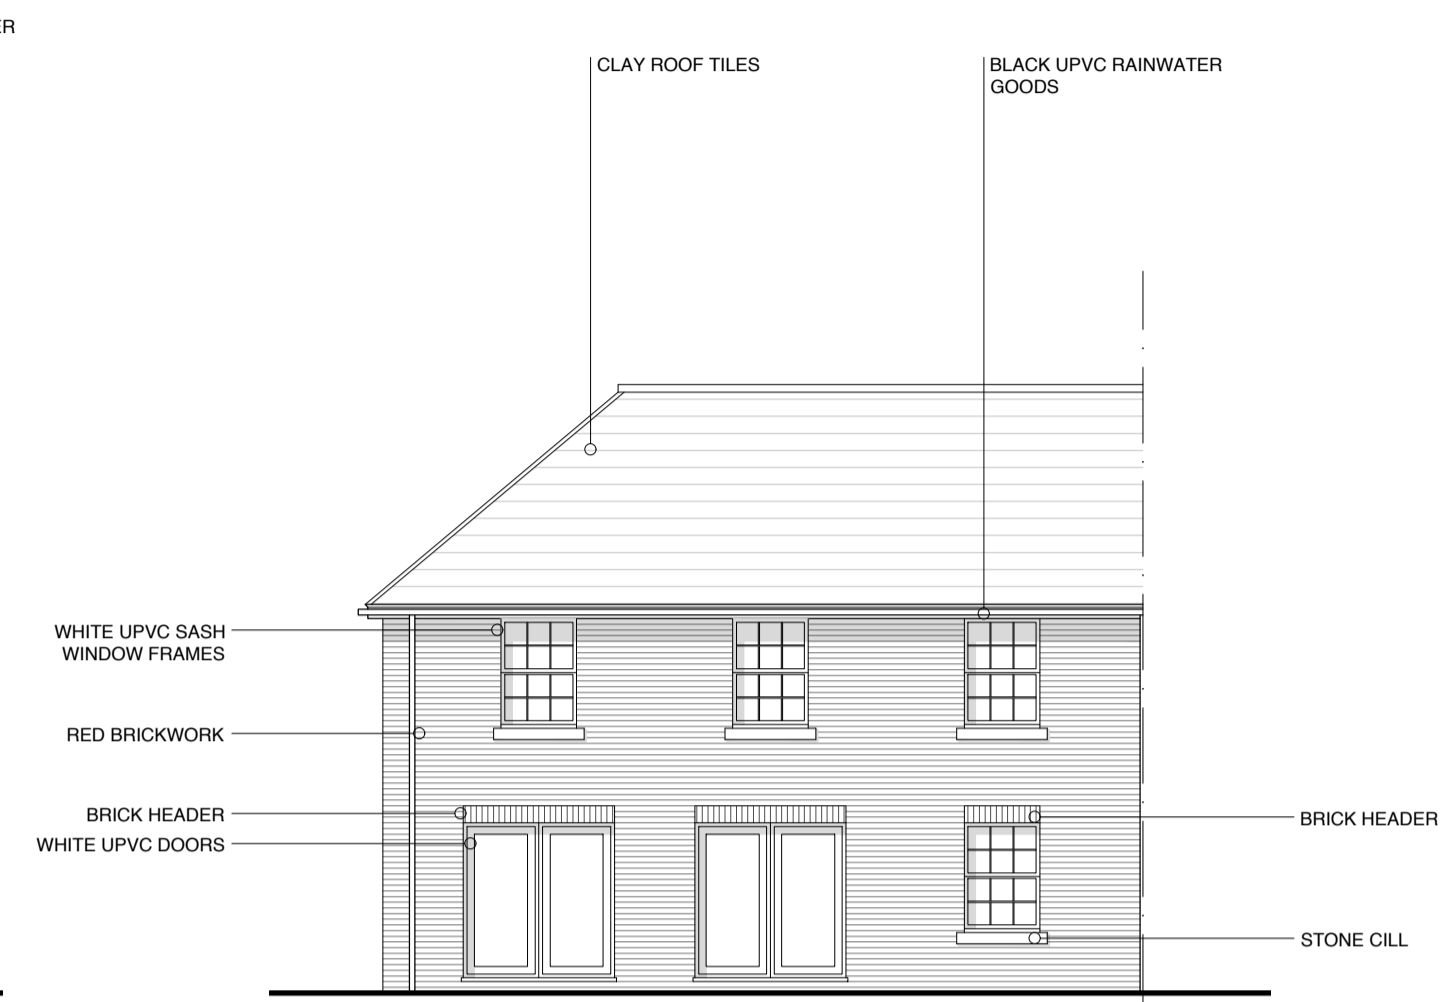


PROPOSED REAR ELEVATION

REVISIONS


A	16.12.2021	PLANNING ISSUE
B	05.09.2022	PLANNING UPDATES

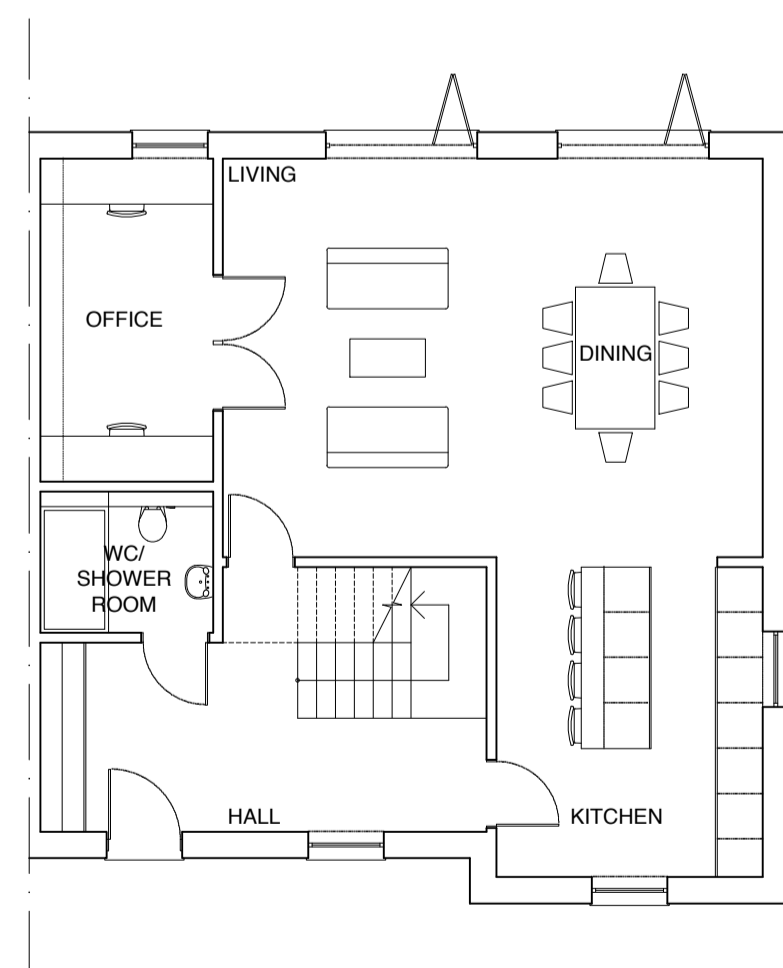


PROPOSED GROUND FLOOR PLAN

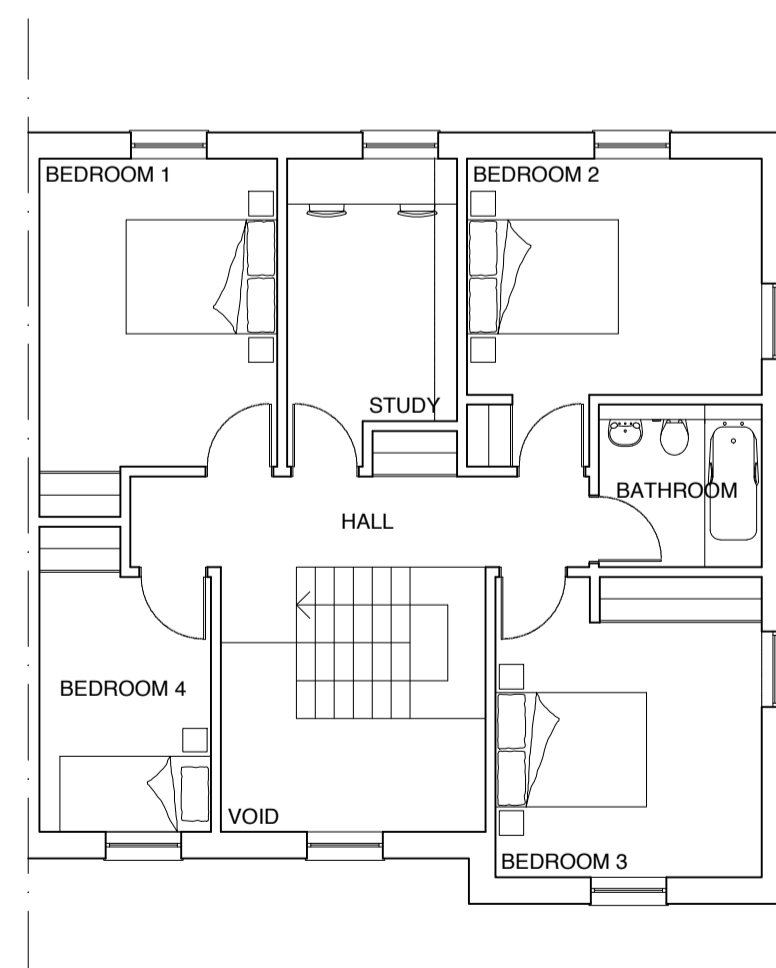

PROPOSED FIRST FLOOR PLAN

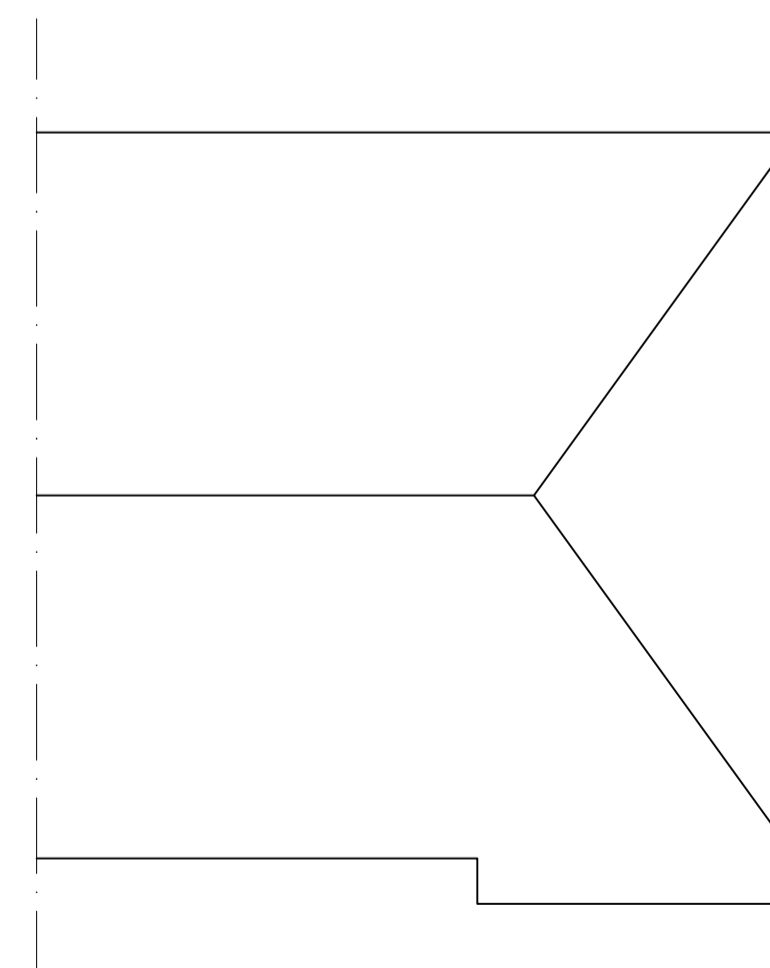

PROPOSED ROOF PLAN

 

PROJECT TITLE
THE STREET, CAPEL
 PROPOSED DEVELOPMENT

DRAWING TITLE
UNIT TYPE D(2)
PLOTS; 28

SCALE
 1:100 @ A1

DRAWING NUMBER
21.014 020.009

REVISION
B

