




PROPOSED FRONT ELEVATION

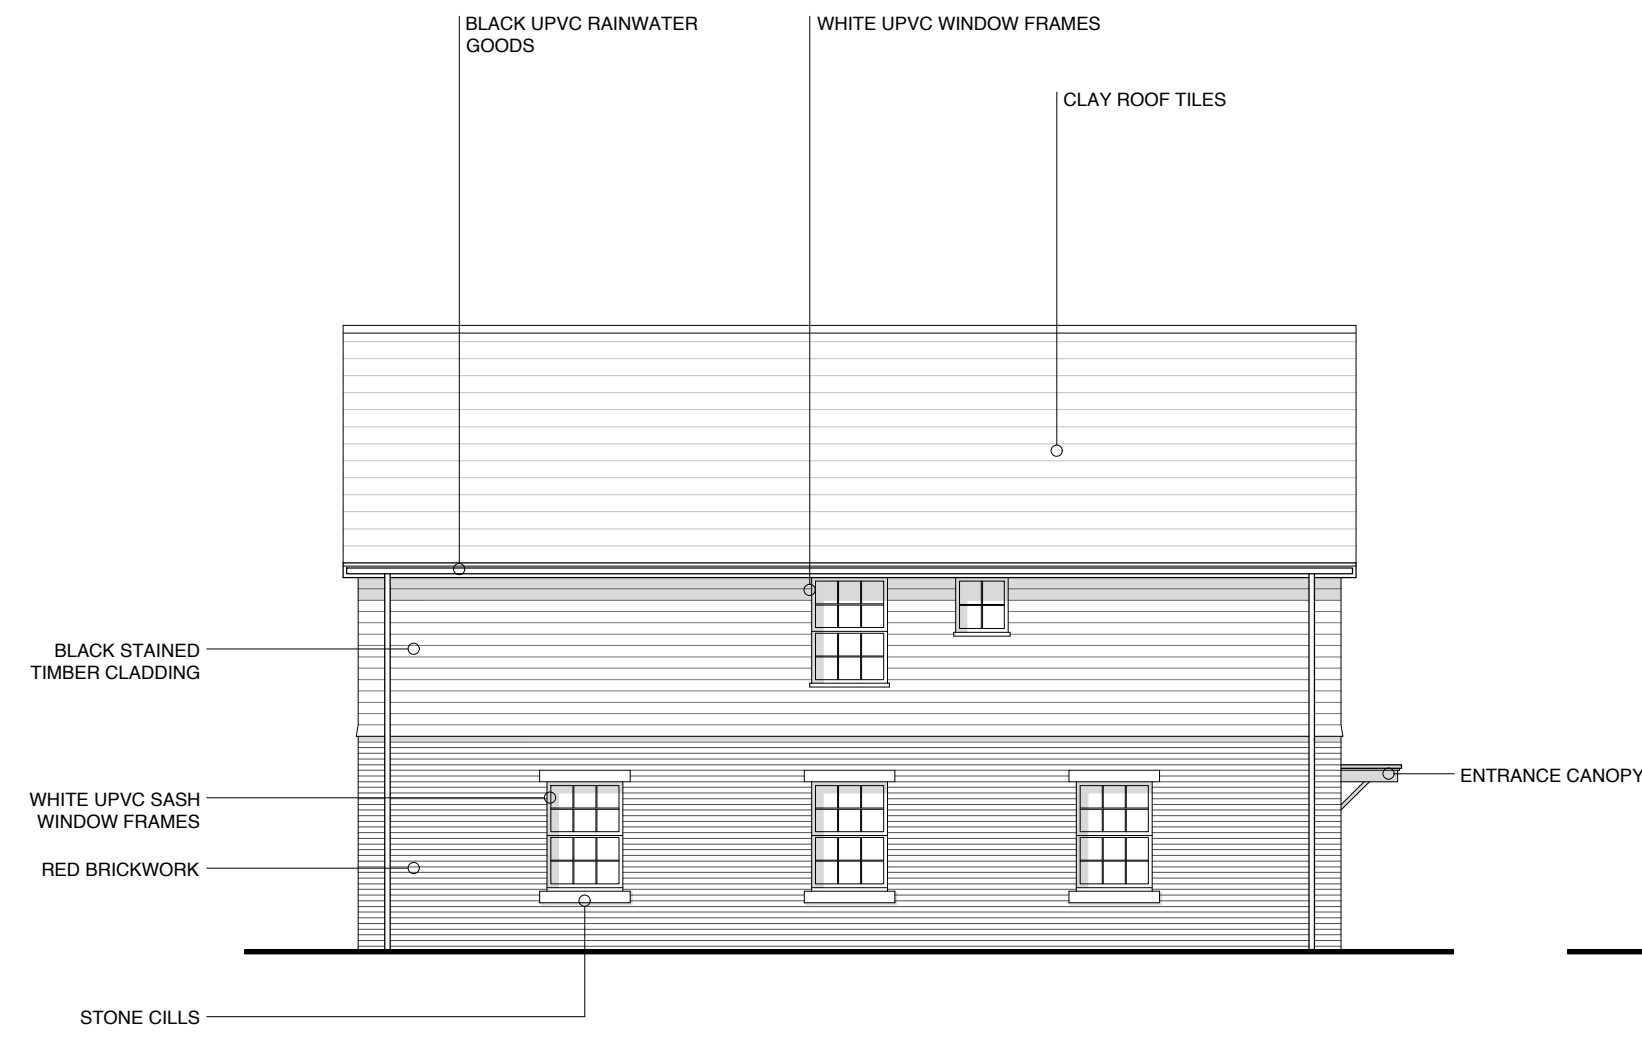


PROPOSED SIDE ELEVATION

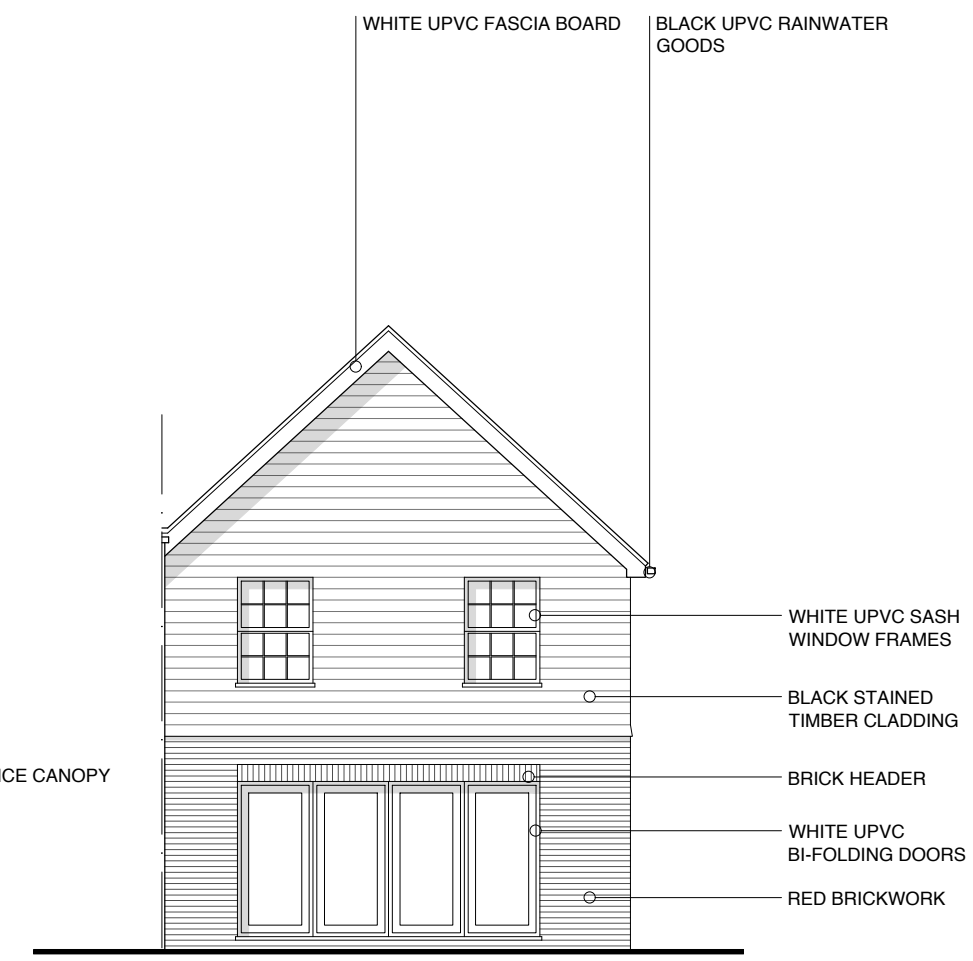


PROPOSED REAR ELEVATION

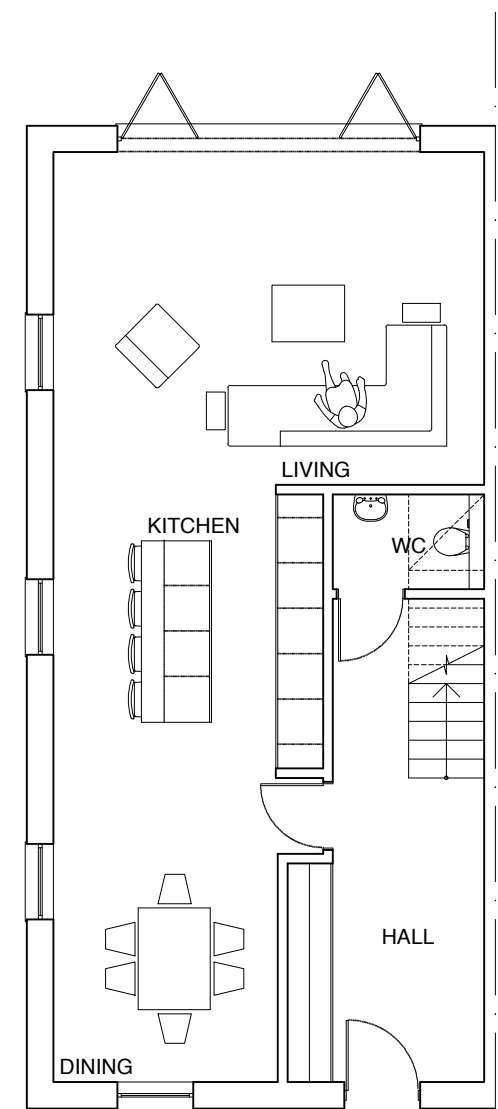

PROPOSED GROUND FLOOR PLAN

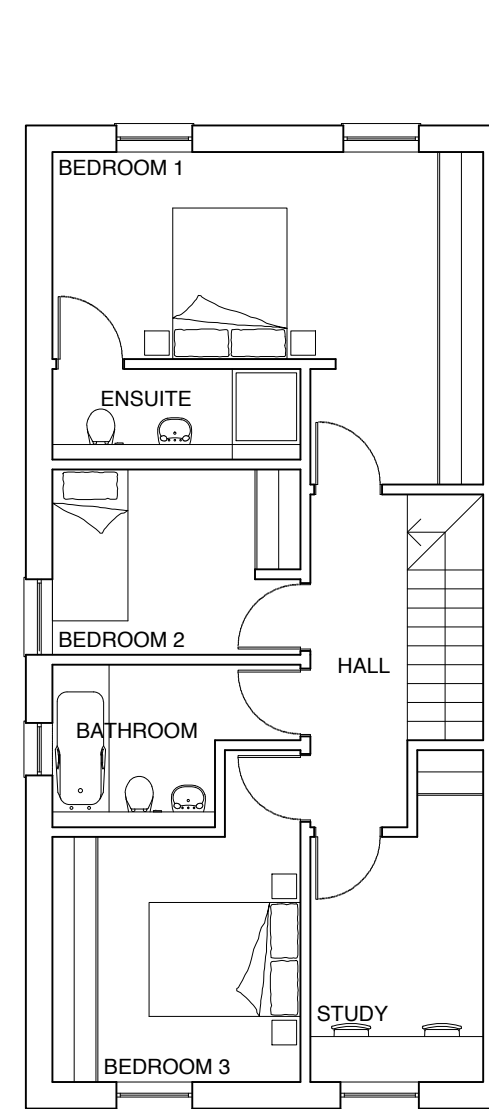


PROPOSED FIRST FLOOR PLAN

 

PROPOSED ROOF PLAN

REVISIONS

A	16.12.2021	PLANNING ISSUE
B	05.09.2022	PLANNING UPDATES

 

PROJECT TITLE  
**THE STREET, CAPEL  
 PROPOSED DEVELOPMENT**

DRAWING TITLE  
**UNIT TYPE H(2)  
 PLOTS; 22 & 23(HANDED)**

SCALE  
 1:100 @ A1

DRAWING NUMBER  
**21.014 020.018**

REVISION  
**B**

