


Lower Ground Floor
GIA (466.1m²)

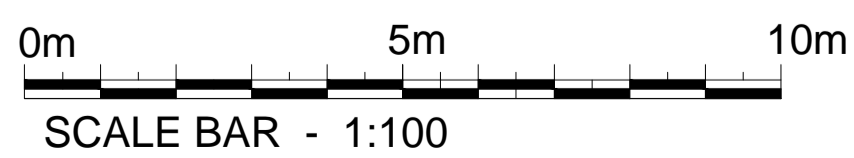

Rev.	Date	Amendment	By	Chk.
Status: Planning				
Job: Proposed Apartment Block Reef Way Hailsham, BN27 1EW				
Title: Lower Ground Floor Plan				
Drawn By: PVS Date: August 2020				
Check: Scale: 1:100				
Auth: @ A1				
Drawing No. 672-PL-101 Rev A <small>672-CA-100 Floor Plans.dwg</small>				