



Front (East) Elevation W



Side (South) Elevation X

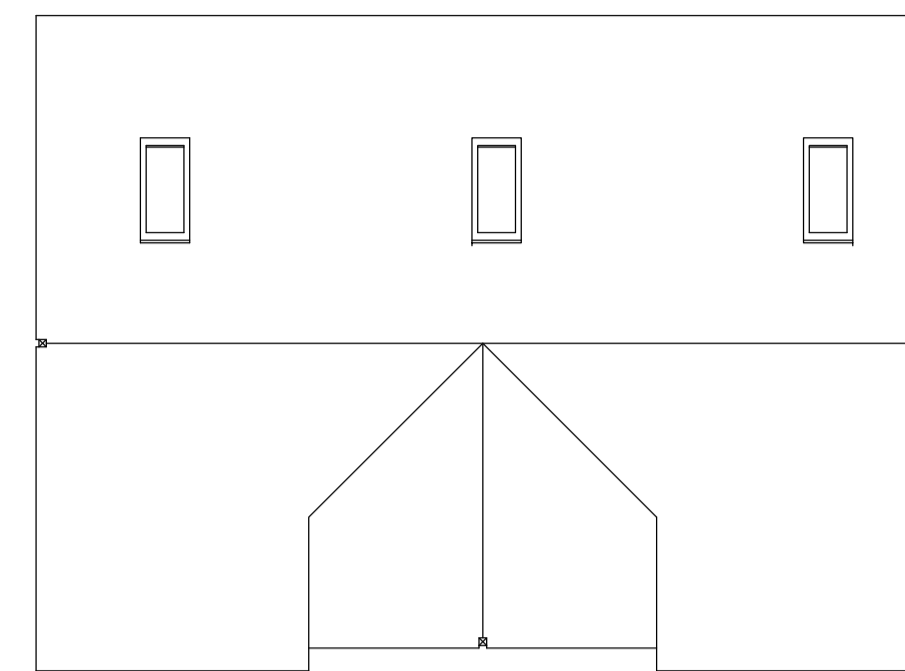

Garage Roof Plan.

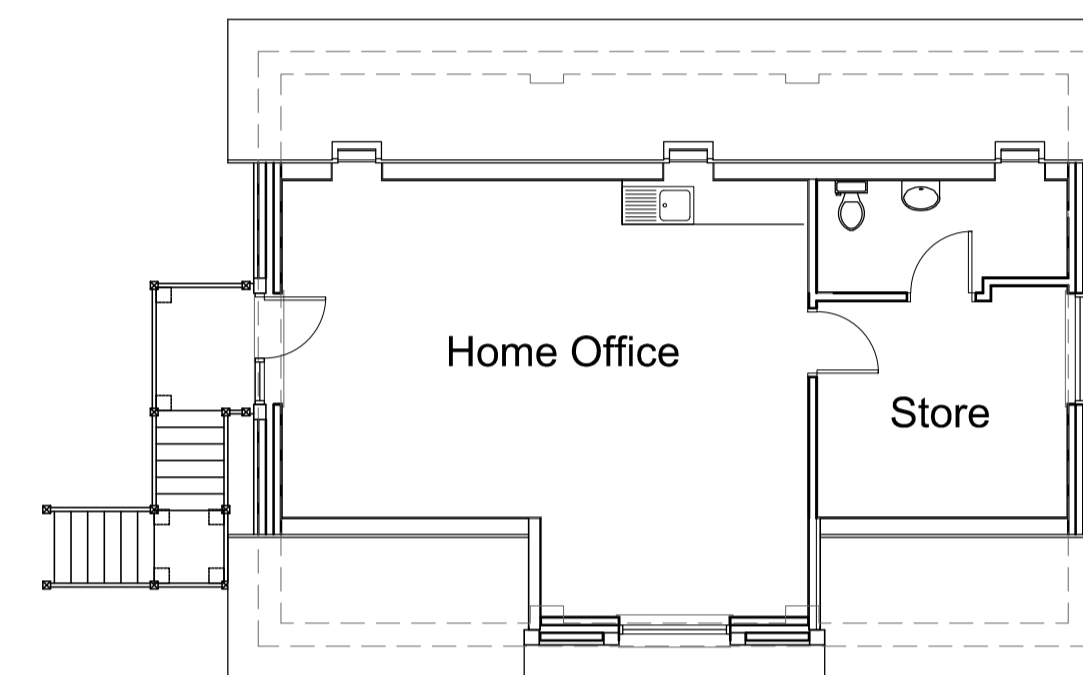


Garage First Floor Plan.

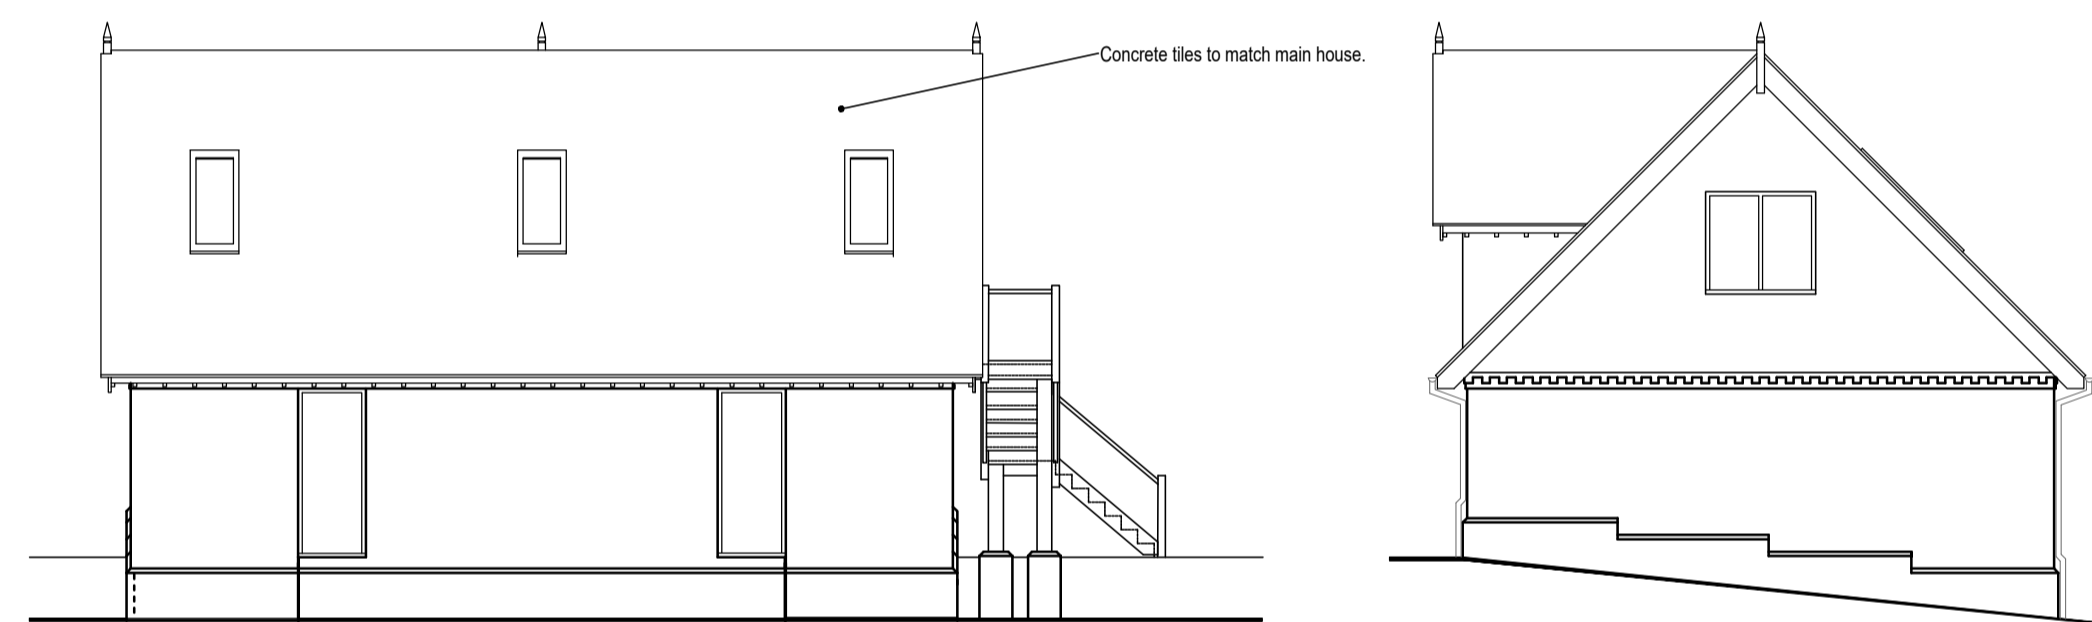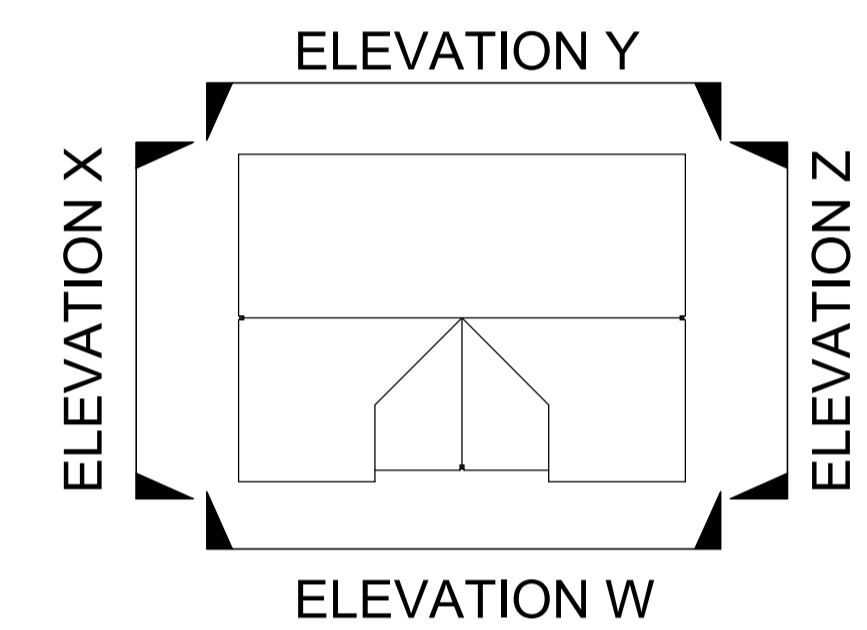


Rear (West) Elevation Y

Side (North) Elevation Z

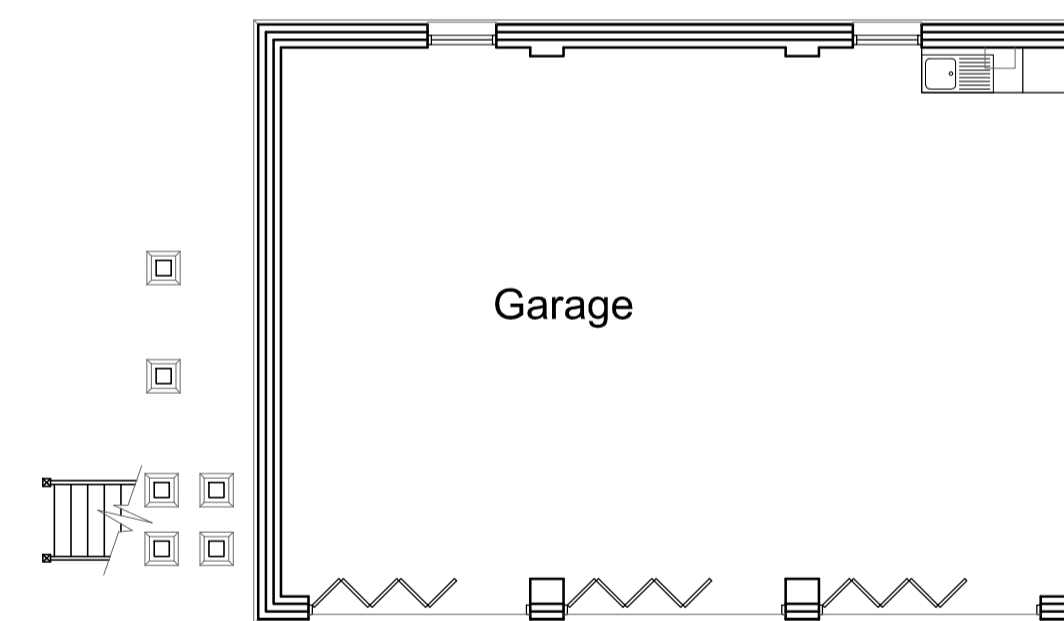

Garage Ground Floor Plan.

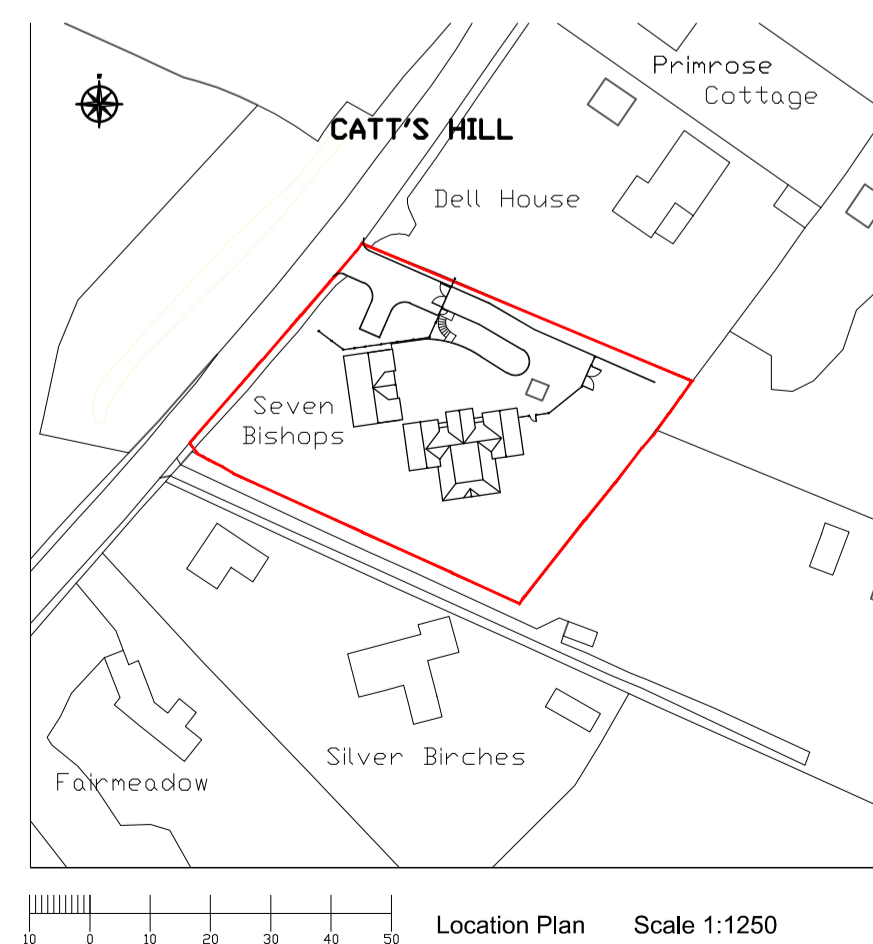

A	Stairs relocated. Store changed to home office. Location Plan Added	PH
REV.	REVISION DESCRIPTION:	DATE REVISION

PROJECT:
**SEVEN BISHOPS
 CATT'S HILL, ROTHERFIELD
 EAST SUSSEX TN6 3NQ**

CLIENT:
MR HISCOCKS

DRAWING TITLE:
**PROPOSED GARAGE PLANS
 AND ELEVATIONS
 AND LOCATION PLAN**

DRAWN BY:	DATE:	PAGE SIZE:	SCALE:
	11.2014	A1	1:100

DRAWING NUMBER:	REVISION NUMBER:
P021-702	A