


Revisions

△ . _____ . _____

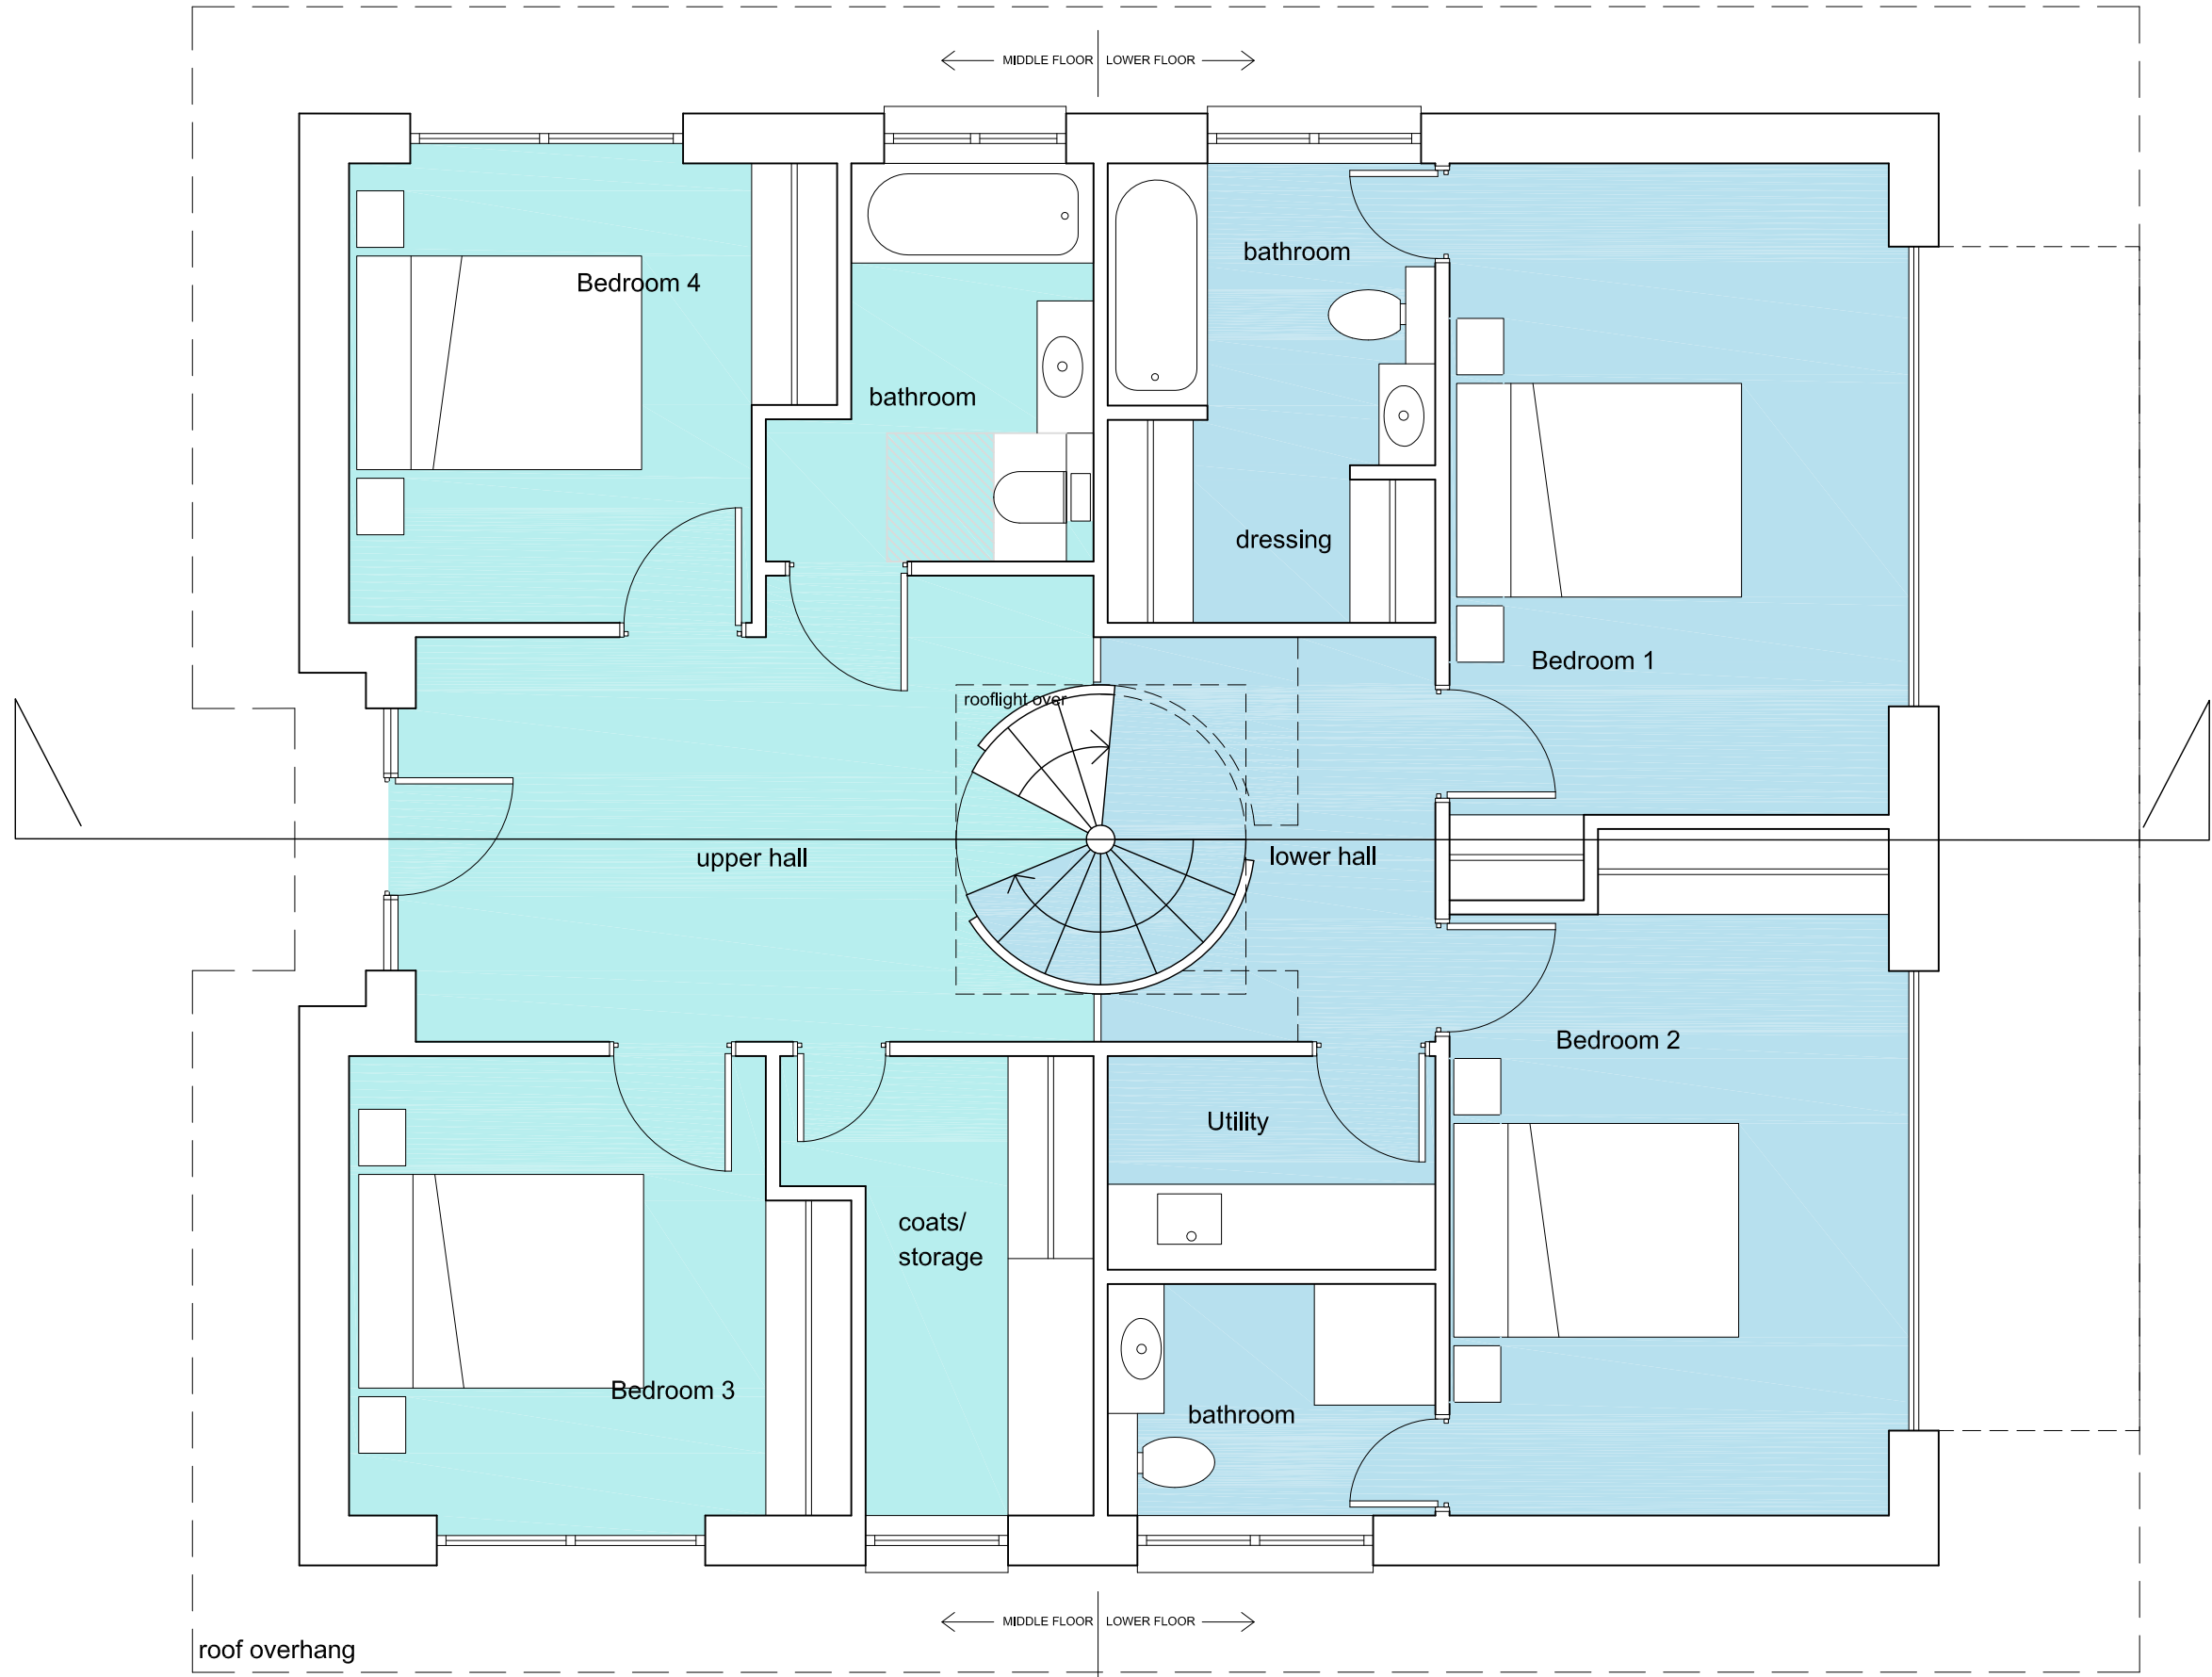

91-93 Farringdon Road, London EC1M 3LN
 T: 020 7269 6619
 E: info@wandmarchitects.net
 W: www.wandmarchitects.net
 Copyright © W&M Architects LLP
 Do not scale from drawing
 Any discrepancy should be referred to W&M Architects

project
 Collins Green House
 Ashwood Nursing Home Site
 Burwash Common
 TN19 7LT

drawing
 Middle & Lower Floor Plans
 .

scale @ size 1:50 @ A3
 date Mar 20 drawn MW checked

drg. no. 1532 - 02 revn .



0 5m