

**Your Ref:**  
**Our Ref:** D2685  
**Date:** 23/08/2018  
**Direct line:** 01689 881 531  
**E-mail:** [apple.mauldon@sgn.co.uk](mailto:apple.mauldon@sgn.co.uk)



**SGN**  
Your gas. Our network.

2 Leasons Hill  
Orpington  
Kent  
BR5 2TN

Telephone: 01689 881300

Liam English. Premier Energy

**Dear Mr English**

**Re: North Dane Way, Gillingham. ME5 8JZ**

Further to your recent enquiry, I am pleased to advise you that the outline estimated C3 budget cost to replace the gas mains in question would be in the order of £11,000

The indicative cost is exclusive of VAT and any allowances that may be applicable I attach a plan showing the outline design of the scheme. The estimate is provided as a guide only and the work will be charged on an "actual cost" basis. The actual cost, therefore, may be greater, or less, than the estimate.

While the costs included are a reasonable indication, given the information supplied at this time, they may be liable for change when more detailed engineering information becomes available.

Please note, costs for traffic diversions have not been included. No allowances have been made for the procurement of Wayleaves/Easements or for Stopping Up Orders.

Site visits have not been carried out in support of this design, which has been carried out solely as a desktop exercise. If you are aware of any specific site conditions that may materially affect the cost of the scheme then I would be grateful if you would let me know by return.

Should you decide to take out trial holes to determine the line and depth of the gas mains may I ask you to contact our Plant Protection Office on 0800 912 1722 who can send a Plant Protection Officer to site to give you guidance and assistance.


I enclose for your use our leaflets "Dig Safely & Know what's below" giving guidance to your staff when working in the vicinity of gas apparatus.

I trust this is sufficient for your immediate requirements. Should you require any further information or a detailed C4 Estimate, please do not hesitate to contact this office.

Finally, I would ask that you notify me in due course if you decide not to proceed with the scheme, or you carry out a redesign such that SGN's mains are no longer likely to be affected.

Yours sincerely,

Network Planning  
SGN

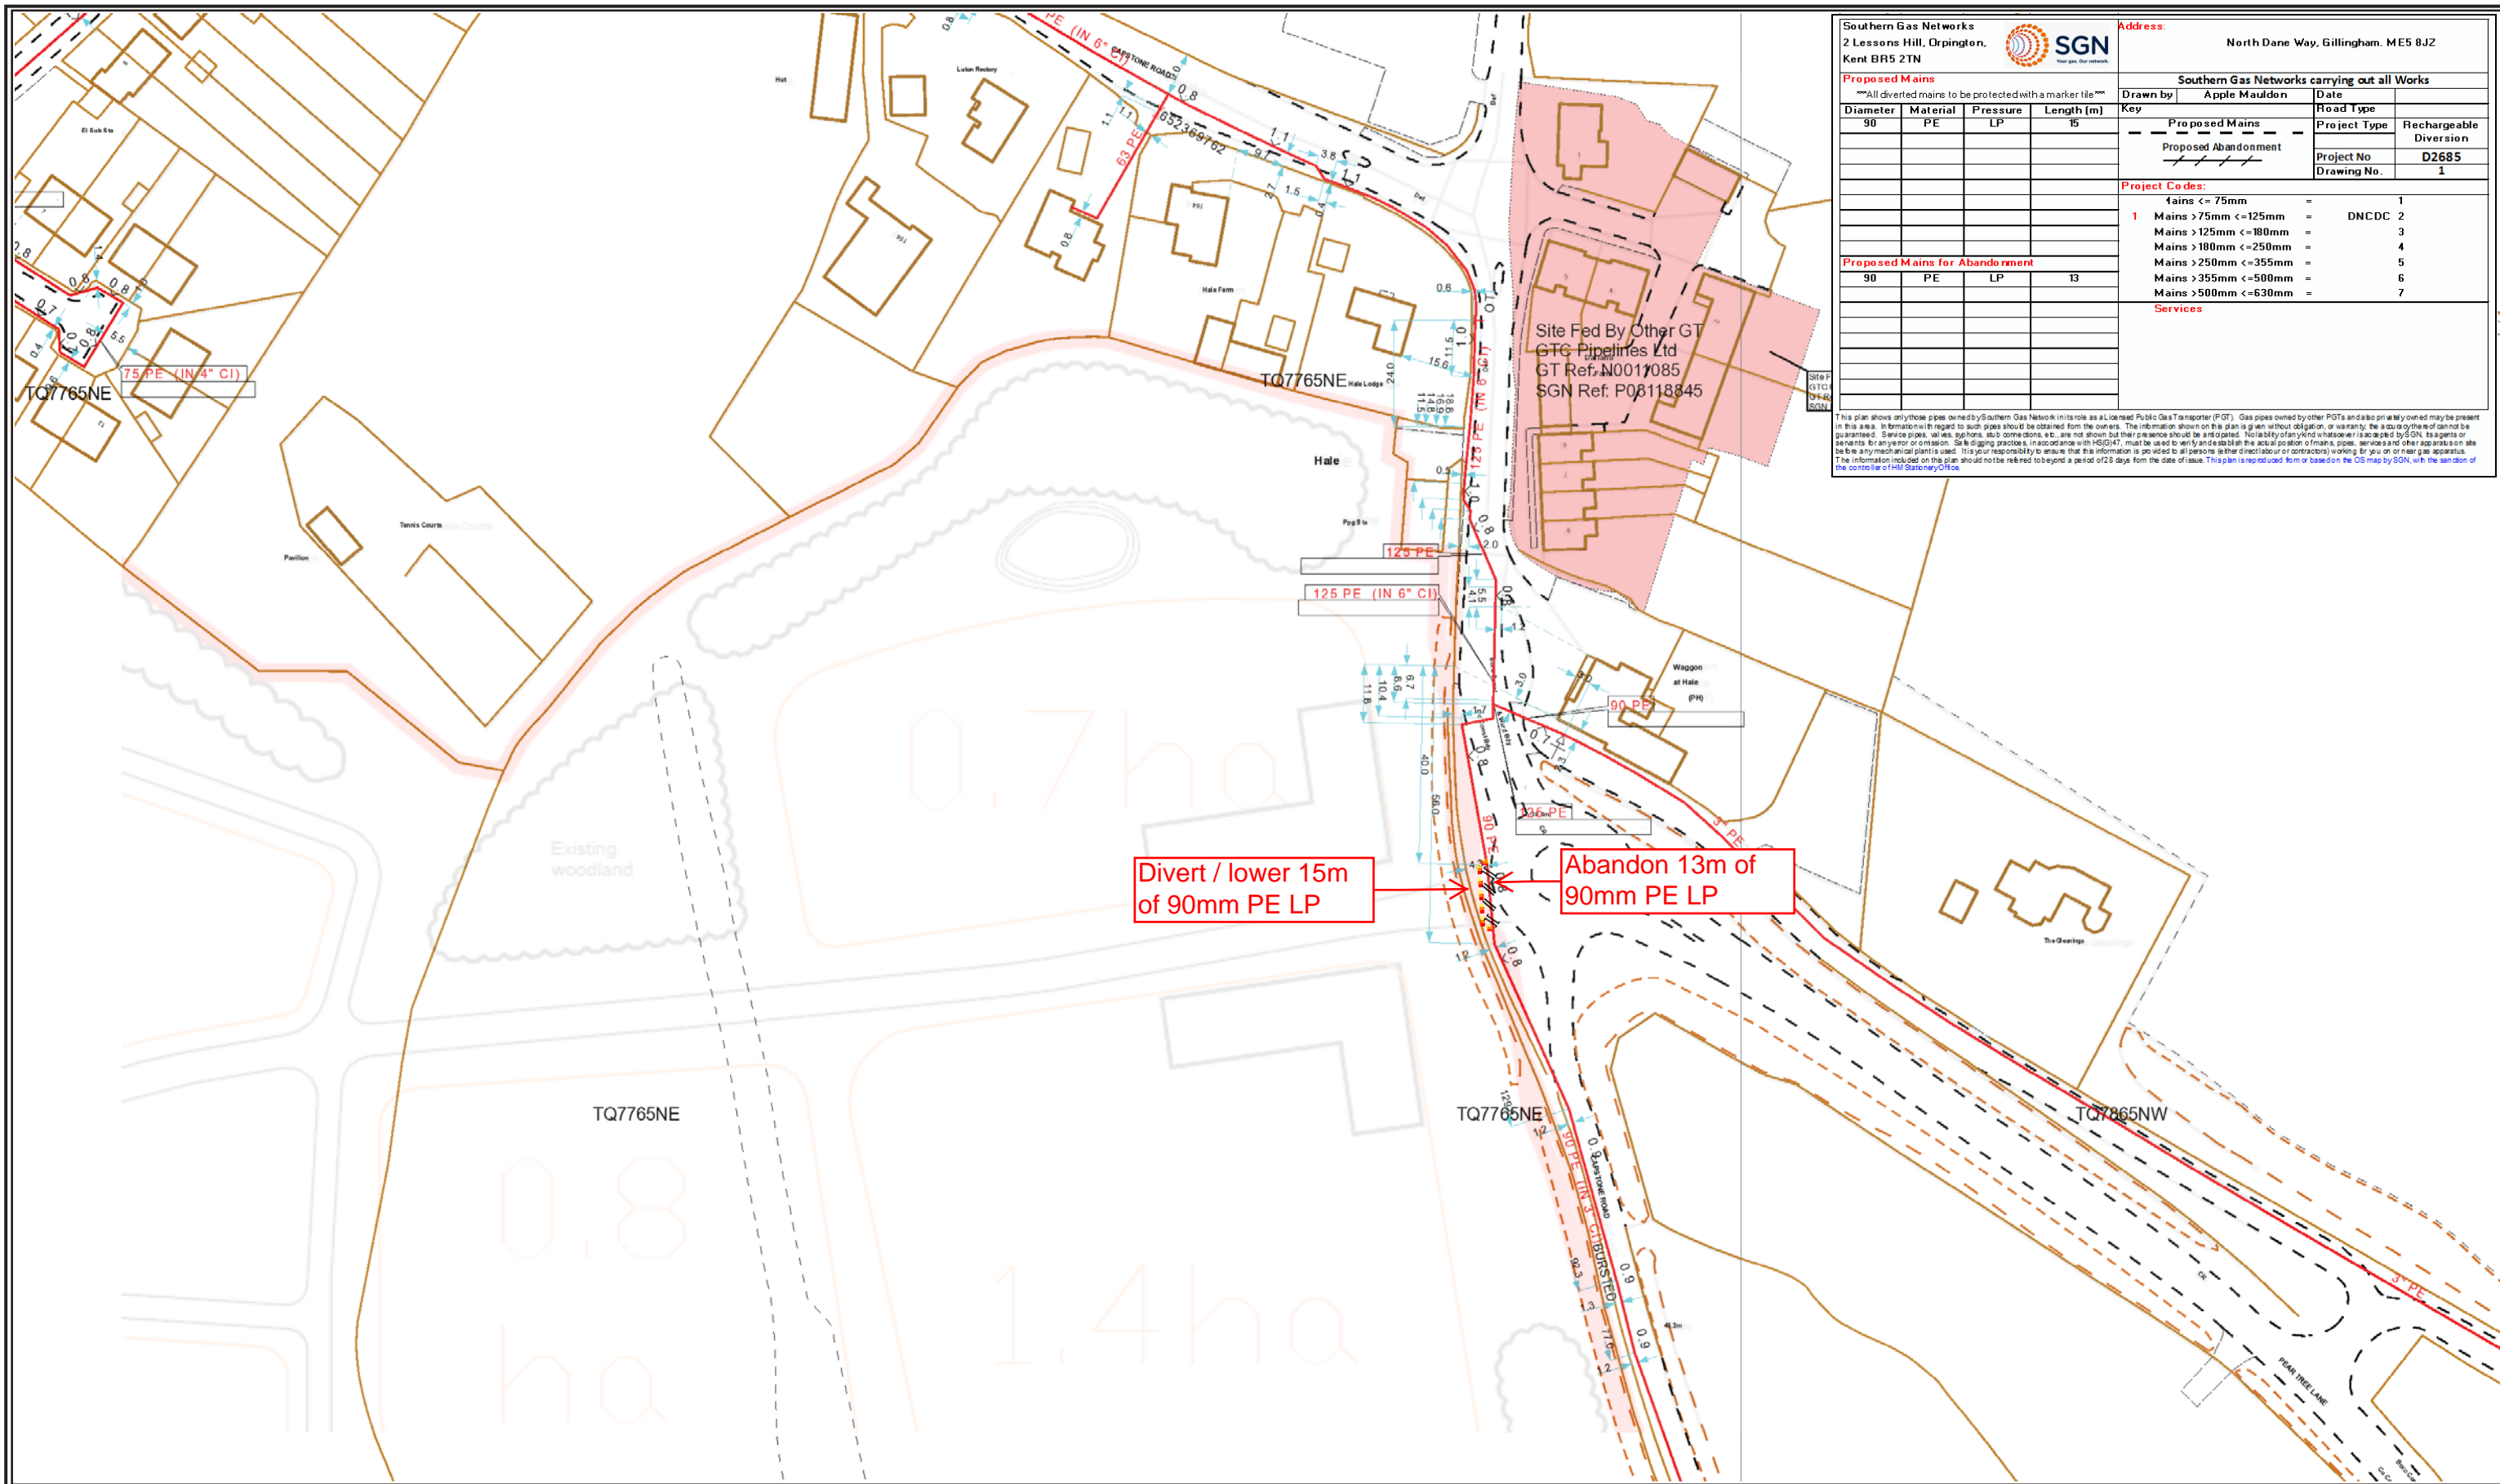

<b>Southern Gas Networks</b> 2 Lessons Hill, Orpington, Kent BR5 2TN				<b>Address:</b> North Dane Way, Gillingham, ME5 8JZ	
<b>Southern Gas Networks carrying out all Works</b>					
<b>Proposed Mains</b> <small>***All diverted mains to be protected with marker tile***</small>		<b>Key</b>		<b>Project Codes:</b>	
Diameter	Material	Pressure	Length [m]	Proposed Mains	Road Type
90	PE	LP	15	Proposed Abandonment	Project No
					D2685
					Drawing No.
					1
<b>Project Codes:</b> Mains <= 75mm = 1 Mains > 75mm <= 125mm = DNCDC 2 Mains > 125mm <= 180mm = 3 Mains > 180mm <= 250mm = 4 Mains > 250mm <= 355mm = 5 Mains > 355mm <= 500mm = 6 Mains > 500mm <= 630mm = 7					
<b>Services</b>					
<b>Proposed Mains for Abandonment</b>					
90	PE	LP	13		

This plan shows only those pipes owned by Southern Gas Networks (SGN) in its role as a Licensed Public Gas Transporter (PGT). Gas pipes owned by other PGTs and also privately owned may be present in this area. Information with regard to such pipes should be obtained from the owners. The information shown on this plan is given without obligation, or warranty, the accuracy of which cannot be guaranteed. Service pipes, valves, siphons, sub-connections etc. are not shown but their presence should be anticipated. Notability of any kind whatsoever is accepted by SGN, its agents or servants for any error or omission. Safe digging practices, in accordance with HS(G)47, must be used to verify and establish the actual position of mains, pipes, services and other apparatus on site before any mechanical plant is used. It is your responsibility to ensure that this information is provided to all persons (whether direct labour or contractors) working for you on or near gas apparatus. The information included on this plan should not be referred to beyond a period of 28 days from the date of issue. This plan is reproduced from or based on the OS map by SGN, with the sanction of the controller of HM Stationery Office.

Divert / lower 15m of 90mm PE LP

Abandon 13m of 90mm PE LP

SCALE : 1 : 1250  
 USER ID : nm55937  
 DATE : 22/08/2018  
 INTERNAL USE ONLY  
 GRID REFERENCE : E577902,N165753,TQ 77 65

LP MAINS	
MP MAINS	
IP MAINS	
LHP MAINS	
HISTORY DATA	
LAs	
GTs	
SSSIs	

This plan shows the location of those pipes owned by Scotia Gas Networks (SGN) by virtue of being a licensed Gas Transporter (GT). Gas pipes owned by other GTs or third parties may also be present in this area but are not shown on this plan. Information with regard to such pipes should be obtained from the relevant owners. No warranties are given with regard to the accuracy of the information shown on this plan. Service pipes, valves, siphons, sub-connections etc are not shown but their presence should be anticipated. You should be aware that a small percentage of our pipes/assets may be undergoing review and will temporarily be highlighted in yellow. If your proposed works are close to one of these pipes, you should contact the SGN Plant Protection Team on 08450703497 for advice. No liability of any kind whatsoever is accepted by SGN or its agents, servants or sub-contractors for any error or omission contained herein. Safe digging practices, in accordance with HS (G)47, must be used to verify and establish the actual position of mains, pipes, services and other apparatus on site before any mechanical plant is used. It is your responsibility to ensure that plant location information is provided to all persons (whether direct labour or sub-contractors) working for you on or near gas apparatus. Information included on this plan should not be referred to beyond a period of 28 days from the date of issue.

Intranet WebGIS 2.1  
 Medway Area  
 This plan is reproduced from or based on the OS map by Scotia Gas Networks plc, with the sanction of the controller of HM Stationery Office. Crown Copyright Reserved.

Some examples of Plant Items					
Valve		Syphon		Depth of Cover	
Diameter Change		Material Change			



## Liam English

---

**From:** Branagh, Matthew <Matthew.Branagh@sgn.co.uk>  
**Sent:** 24 August 2018 10:26  
**To:** Liam English  
**Subject:** RE: North Dane Way: SGN capacity check  
**Attachments:** Site Boundary.pdf

Good Morning,

Please find attached plan showing the nearby SGN gas infrastructure.

Your SGN reference is L18145030

It is likely that no reinforcement is required to support your load. This means that there is capacity within the network to supply your proposed load.

As per the NP14 table, 63mm Pipes and smaller should be able to support a load of up to 920kWh before possible reinforcement. 90mm Pipes and larger should be able to support a load of up to 1733kWh before possible reinforcement.

A source pressure of 24mbar would be offered at the connection point of LP parent main.

*If you require more detailed information you will need to submit an application for a Quotation. My department does not provide quotations for new lay or alterations to gas infrastructure, the use of any GIRS registered company currently operating within Southern Gas Networks foot print can be employed for these works. A list of such companies can be found on Lloyds register web site, <http://www.lloydsregister.co.uk/schemes/girs/providers-list.aspx>*

If you choose to use a third party from the Lloyds register, I would recommend using one accredited for connections, Design and project

### Matty Branagh

#### Third Party Connections

T: 01293 818 252 (Int: 38252)

E: Matthew.Branagh@sgn.co.uk

SGN, St Lawrence House, Station Approach, Horley, RH6 9HJ

[sgn.co.uk](http://sgn.co.uk)

Find us on [Facebook](#) and follow us on Twitter: [@SGNgas](#)

Smell gas? Call 0800 111 999




**PLEASE NOTE:-** SGN have revised their Connections Service Charges with effect from the 18<sup>th</sup> June 2018. These new rates are available to view at the following location:

<https://www.sgn.co.uk/Our-Services/SGN-Connections-Charges/>

---

**From:** Liam English [mailto:[liam.english@premierenergy.co.uk](mailto:liam.english@premierenergy.co.uk)]  
**Sent:** 22 August 2018 10:40  
**To:** SOE gtuiip SGN <[soe\\_gtuiip\\_sgn@sgn.co.uk](mailto:soe_gtuiip_sgn@sgn.co.uk)>  
**Subject:** North Dane Way: SGN capacity check

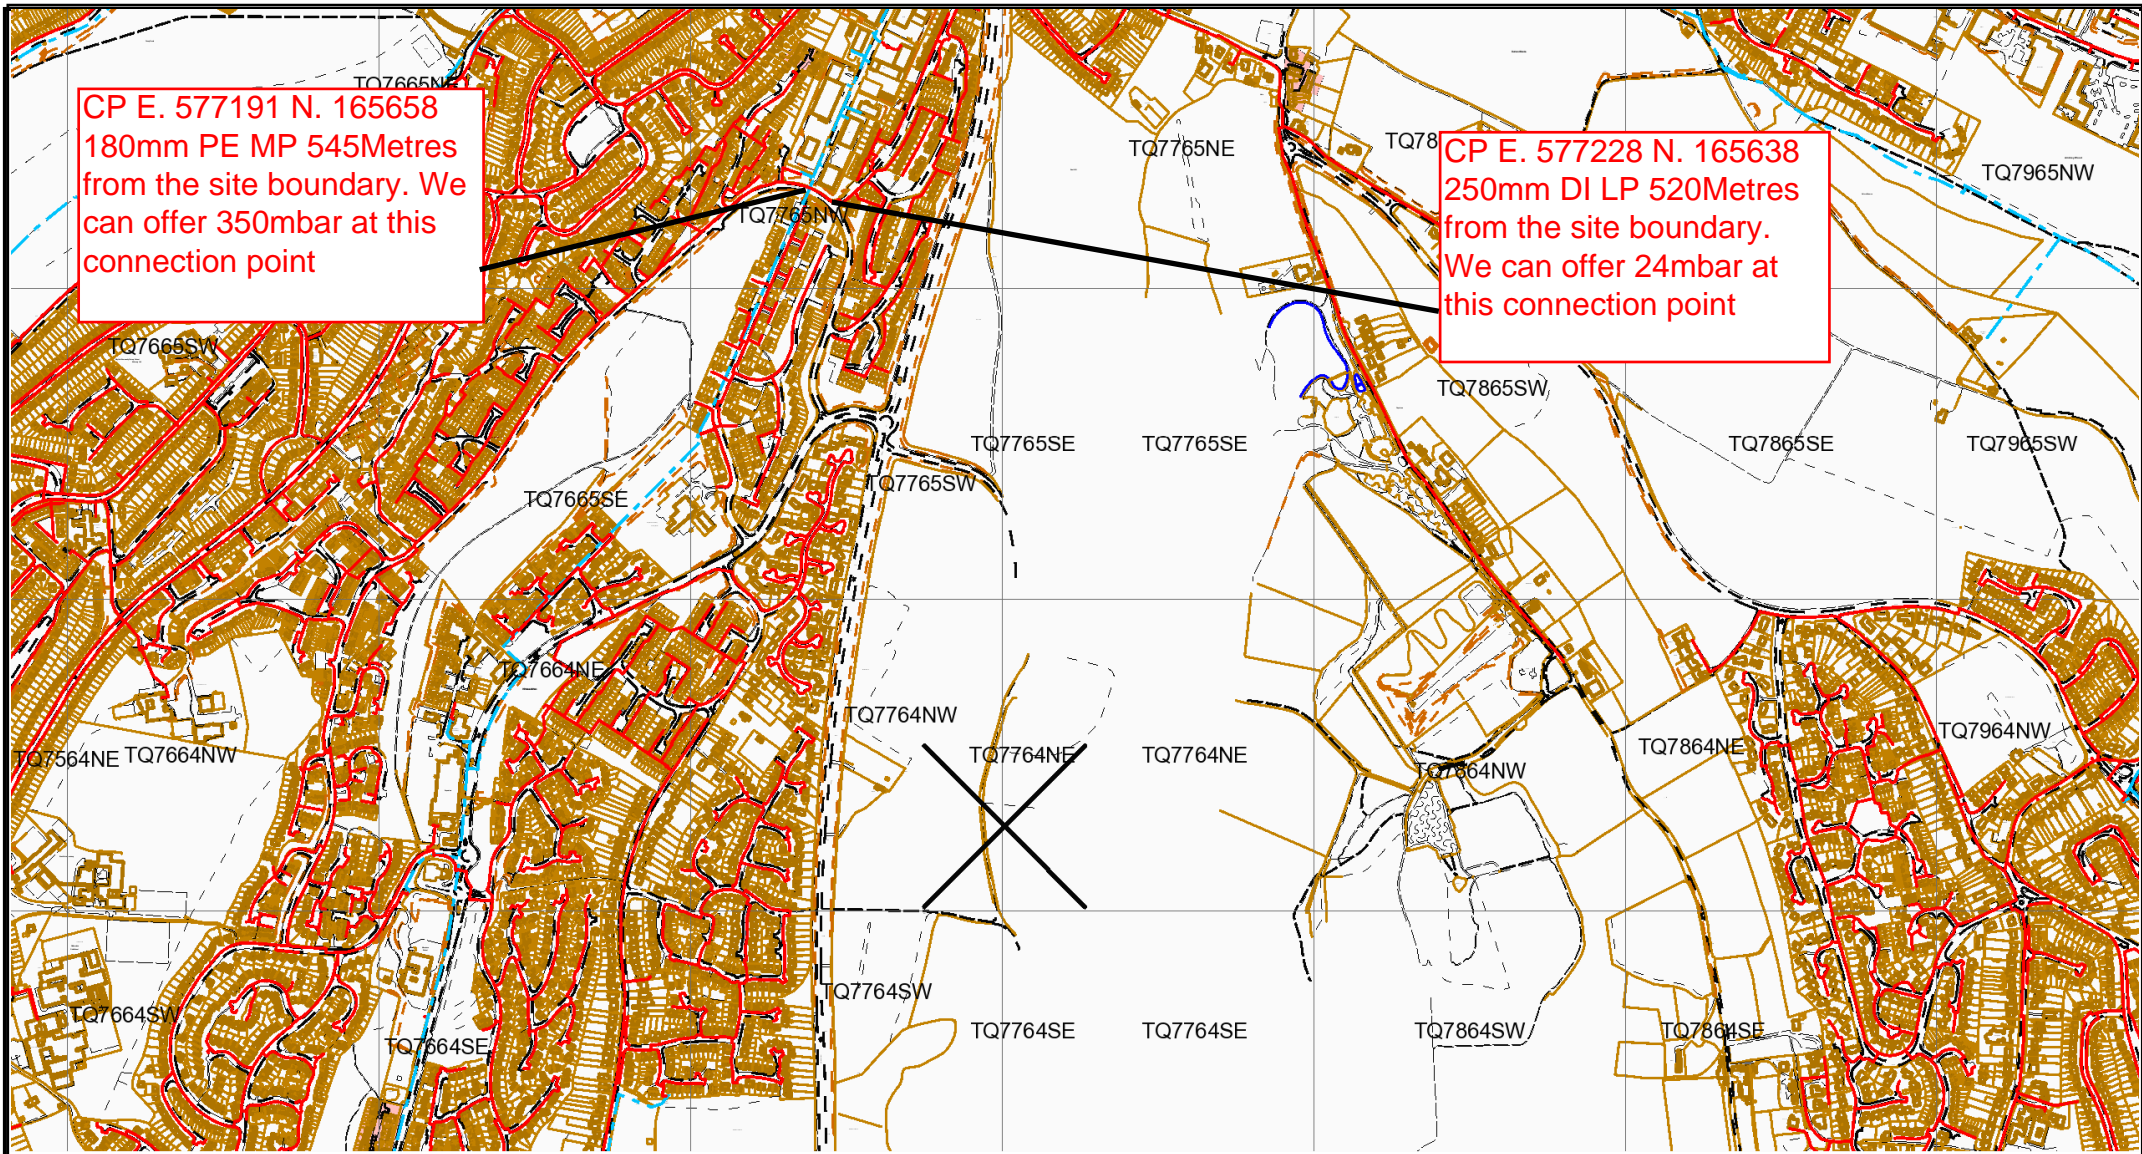

CP E. 577191 N. 165658  
 180mm PE MP 545Metres  
 from the site boundary. We  
 can offer 350mbar at this  
 connection point

CP E. 577228 N. 165638  
 250mm DI LP 520Metres  
 from the site boundary.  
 We can offer 24mbar at  
 this connection point

SCALE : 1 : 12139  
 USER ID : MB63423  
 DATE : 24/08/2018  
 INTERNAL USE ONLY  
 GRID REFERENCE :  
 E577618,N165032,TQ 77 65

LP MAINS	
MP MAINS	
IP MAINS	
LHP MAINS	
HISTORY DATA	
LAs	
GTs	
SSSIs	

This plan shows the location of those pipes owned by Scotia Gas Networks (SGN) by virtue of being a licensed Gas Transporter (GT). Gas pipes owned by other GTs or third parties may also be present in this area but are not shown on this plan. Information with regard to such pipes should be obtained from the relevant owners. No warranties are given with regard to the accuracy of the information shown on this plan. Service pipes, valves, siphons, sub-connections etc are not shown but their presence should be anticipated. You should be aware that a small percentage of our pipes/assets may be undergoing review and will temporarily be highlighted in yellow. If your proposed works are close to one of these pipes, you should contact the SGN Plant Protection Team on 08450703497 for advice. No liability of any kind whatsoever is accepted by SGN or its agents, servants or sub-contractors for any error or omission contained herein. Safe digging practices, in accordance with HS (G)47, must be used to verify and establish the actual position of mains, pipes, services and other apparatus on site before any mechanical plant is used. It is your responsibility to ensure that plant location information is provided to all persons (whether direct labour or sub-contractors) working for you on or near gas apparatus. Information included on this plan should not be referred to beyond a period of 28 days from the date of issue.

Some examples of Plant Items

Valve		Syphon		Depth of Cover		Diameter Change		Material Change	
-------	--	--------	--	----------------	--	-----------------	--	-----------------	--

Intranet WebGIS 2.1  
 Medway Area

This plan is reproduced from or based on the OS map by Scotia Gas Networks plc, with the sanction of the controller of HM Stationery Office. Crown Copyright Reserved.

Premier Energy  
Premier House  
Daux Road  
Billingshurst  
RH14 9SJ



**total utility**  
connections

5 Tredelerch Road, Cardiff, CF3 3AH  
enquiries@totalutilityconnections.com  
www.totalutilityconnections.com

Date: 20<sup>th</sup> September 2018

Our Reference: 180868 V2

Dear Liam,

RE; Plots 1-900, North Danes Way, Gillingham, ME5 8JZ

Thank you for requesting a budget quote from Total Utility Connections for the works at the above site. I have pleasure in enclosing a proposal for the works based on the information provided.

Should you wish us to provide a full quote we will require full site details, final site layouts, property types and commercial loads.

This proposal is subject to our General Terms and Conditions which can be located on our website, [www.totalutilityconnections.com](http://www.totalutilityconnections.com)

Should you have any questions on the proposal or require any additional information please do not hesitate to contact us.

Yours sincerely

**Tim Carroll**  
Head Of Sales

**Total Utility Connections**

Registered office address:  
5 Tredelerch Road, Cardiff, CF3 3AH  
Company Registration Number: 07655073  
VAT Number: 113680828

# Budget Quotation

Date: 20<sup>th</sup> September 2018

**Our Reference Number: 180868 V2**

### Customer Details

**Name:** Premier Energy  
**Address:** Premier House  
Daux Road  
Billingshurst  
RH14 9SJ



**total utility**  
connections

5 Tredelerch Road, Cardiff, CF3 3AH  
enquiries@totalutilityconnections.com  
www.totalutilityconnections.com

### Site Details

**Name:** Plot 1-900  
**Address:**  
North Danes Way,  
Gillingham,  
ME5 8JZ

### Gas Requirements

**Load Requirements:** 623KW  
**Operating Pressure:** Low Pressure  
**Meter Inlet Pressure:** 21mbar

### Description of Works

The point of connection is off the existing 90mm PE Low pressure gas mains off site

Supply and lay new offsite Low pressure gas mains

Supply and lay new onsite Low pressure gas mains

All 900 x 32mm domestic services to terminate externally with 1" ECVs

1 x commercial service to terminate externally with appropriately sized ECV

All onsite works to be completed in open trench, developer is responsible for the supply of all trenches, finefill, backfill & waste removal.

All off site excavation works to be completed by TUC.


**Total Rebate Sum: £22,950.31 (excluding VAT)**



**This proposal is valid for 45 days**




### Total Utility Connections

Registered office address:  
5 Tredelerch Road, Cardiff, CF3 3AH  
Company Registration Number: 07655073  
VAT Number: 113680828

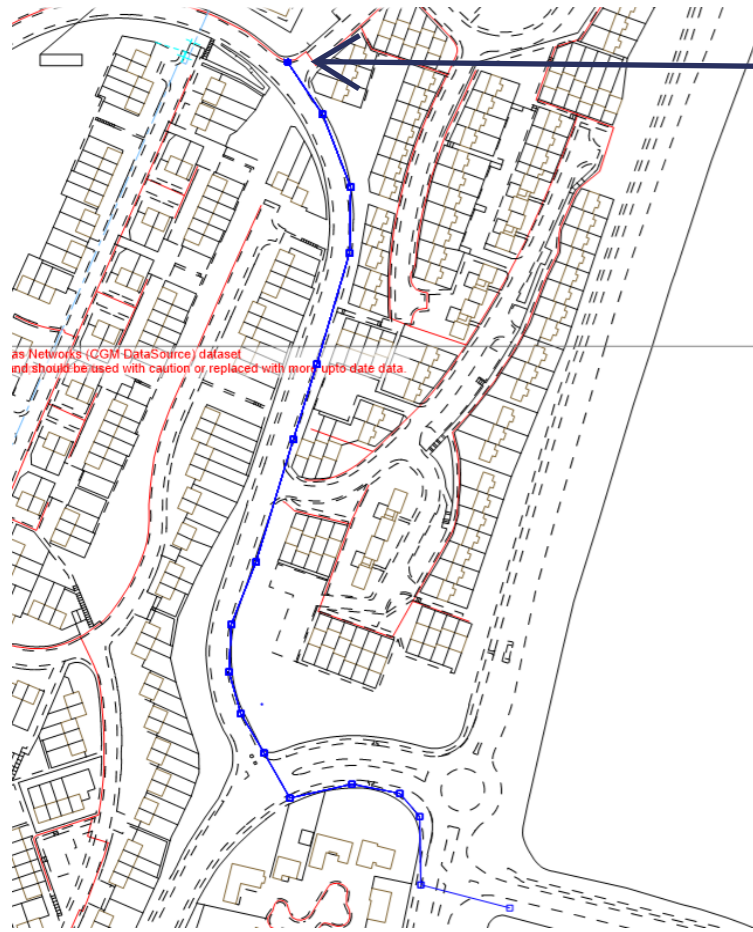

Connection to existing 250mm LP main at position shown. onsite mains route TBC once detailed drawings available. Budget quote & Design

WARNING for tile tq776

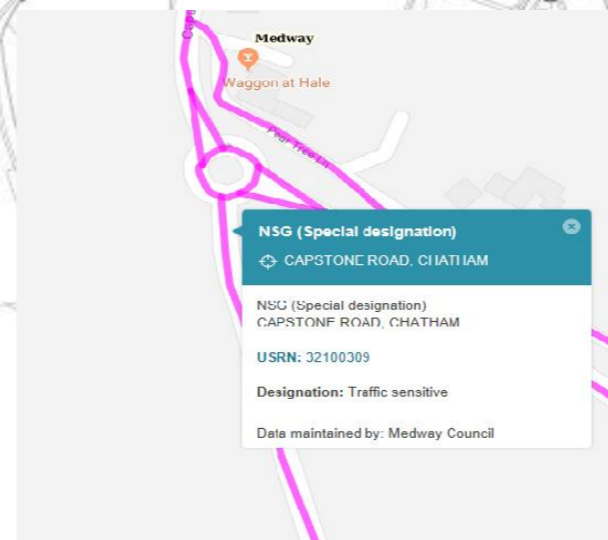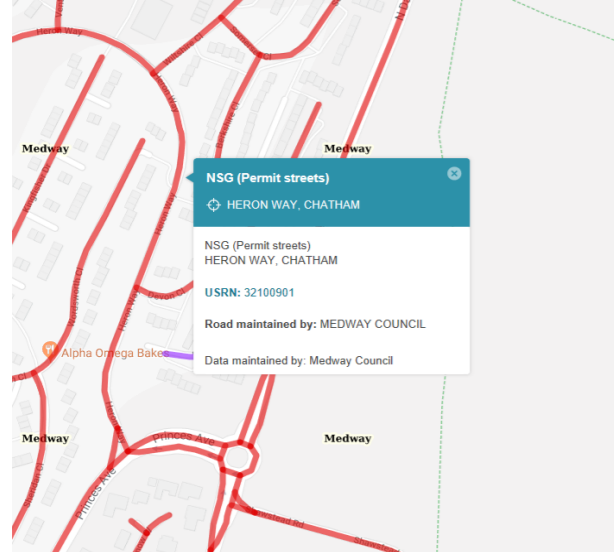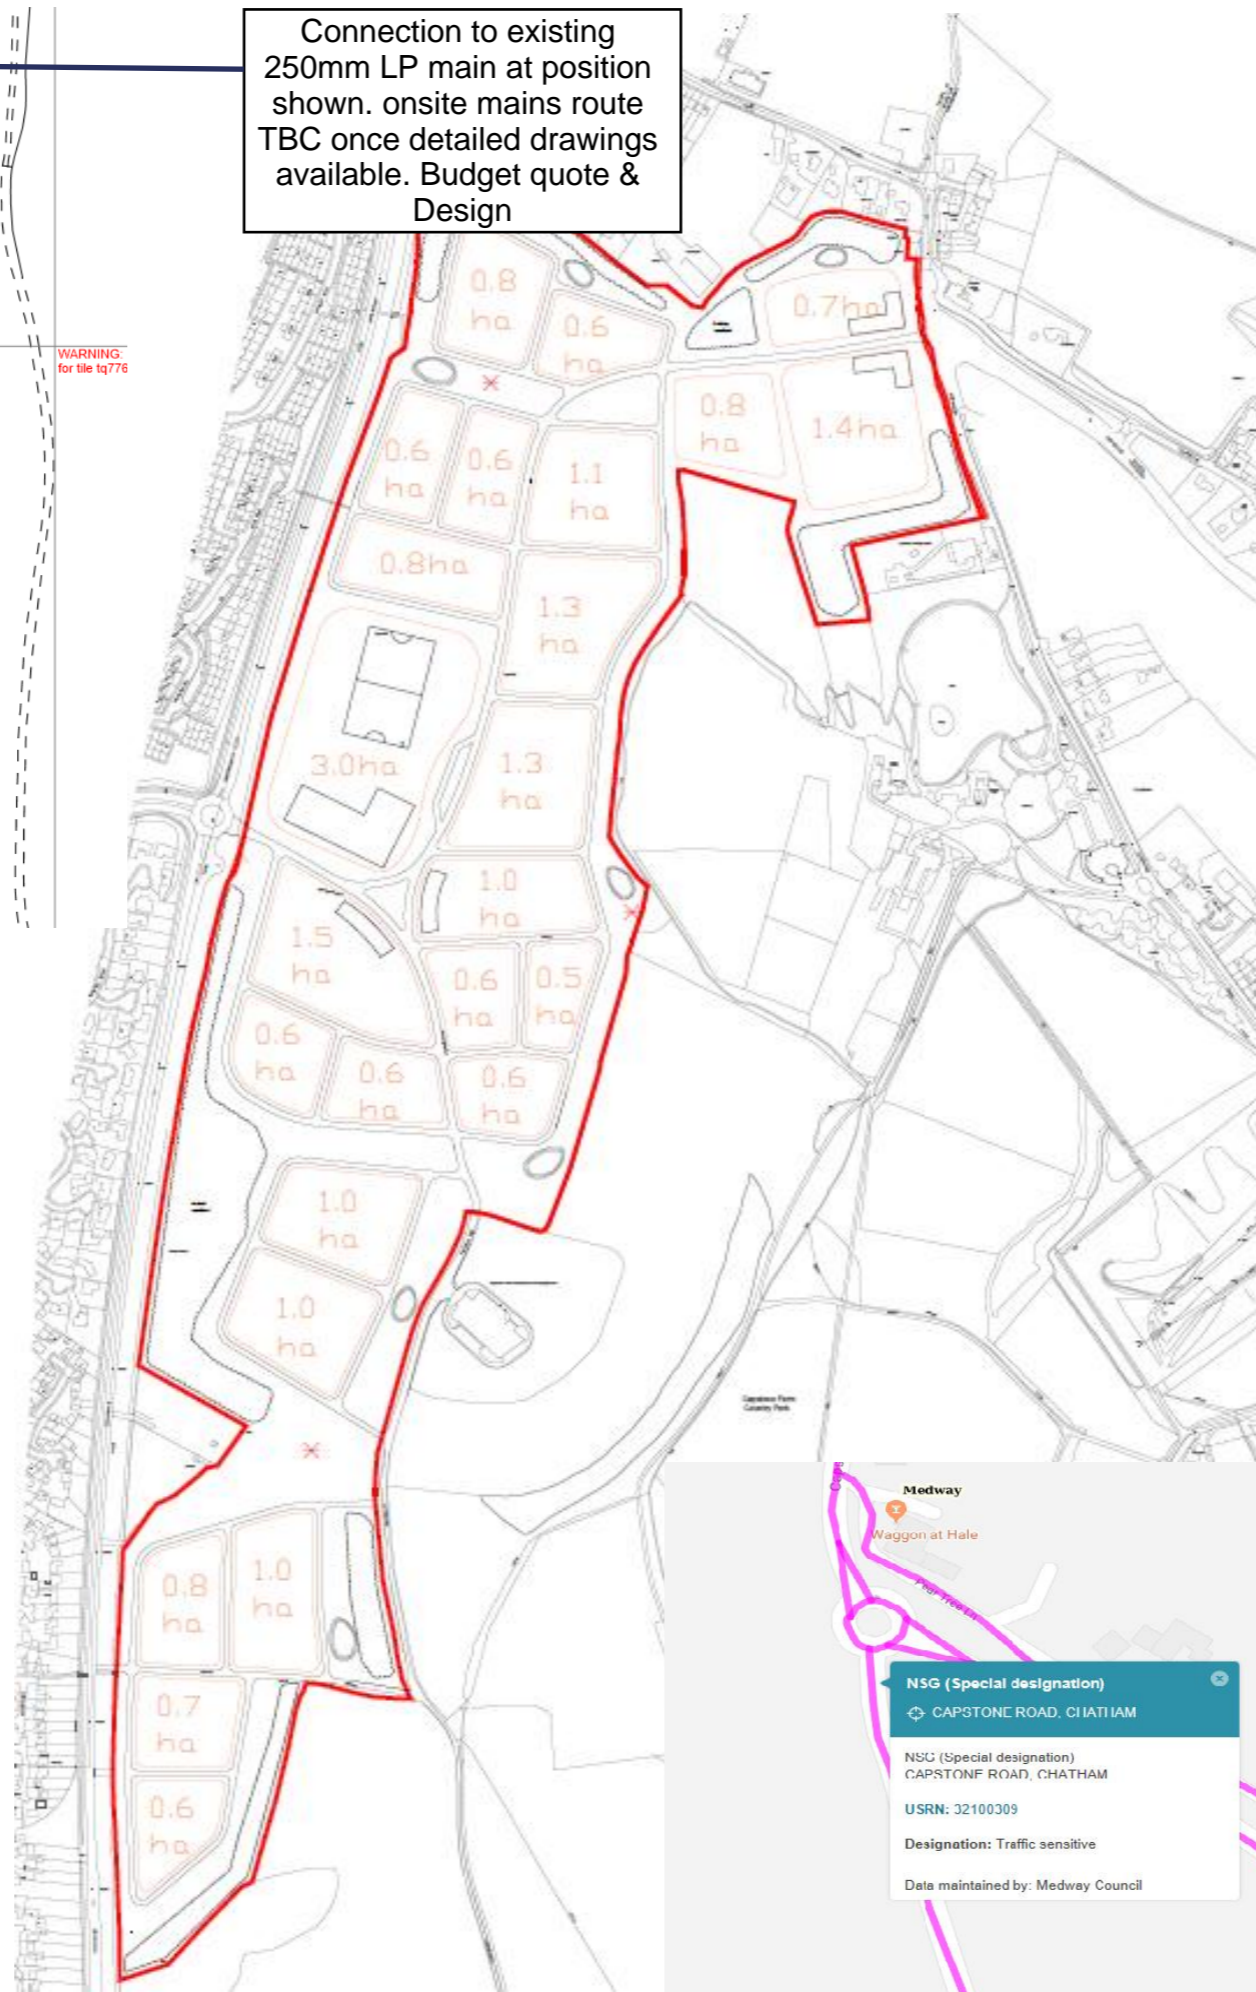


Date	28/08/2018
Customer Reference	180868
Project Address	North Dane Way, Gillingham
Postcode	ME5 8JZ
Scope of Works	Gas services to supply 900 x Domestic properties and 1 x Commercial unit to terminate externally.
Off-site Excavation	UIP
On-site Excavation	Client
Public Distance	520mtrs
Private Distance	9000mtrs
Service Isolation Valve	N/A
Service Termination Point	External
ECV Size	1" (25mm) Ball (BS746 ≤75mbar)
Commercial Meter Kiosk	N/A
Commercial Kiosk Base	N/A
Domestic Meters boxes Included	No
Meters Included	No
Connection Point	250mm PE LP Main (NS Carriageway)
Easting / Northing of POC	577228/165638
Mains Pressure	LP (≤75mbar)
Special Terms & Conditions	None
Engineering Difficulties	Unknown
Easements	Unknown
SHQ kW	7556
AQ kW	T.B.C
Hourly Gas Load m3/hr	704.85
Post Acceptance Security of Supply Check	Yes as PID/Pk6 meets the exceeds of Table A.1 in T/SP/NP/14
Design by	Heather Pippin


**Total Utility Connections Ltd**  
 Unit B1 Lakeview Business Park  
 Lamby Way  
 Cardiff  
 CF3 2EP  
[www.totalutilityconnections.com](http://www.totalutilityconnections.com)  
 Office Phone: 029 2132 0350  
 Email: [sales@totalutilityconnections.com](mailto:sales@totalutilityconnections.com)




**total utility**  
connections

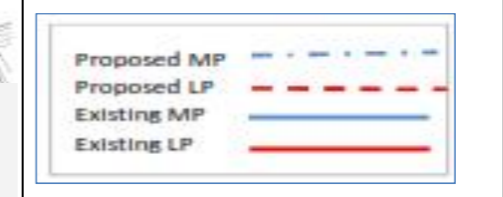

Recommended depth of cover for mains pipes	
Road and vehicular/ pedestrian areas	750mm
Footpath	600mm
Verges	750mm
Open fields and agricultural land	1100mm

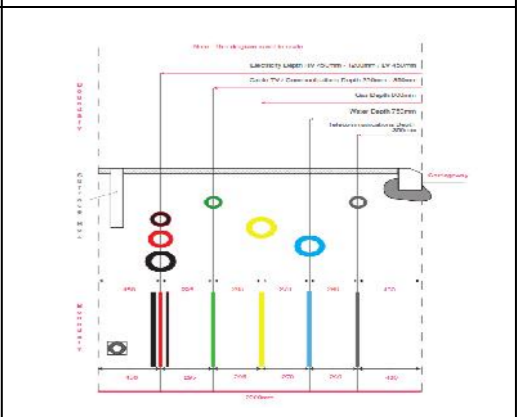

# Maps by email Plant Information Reply

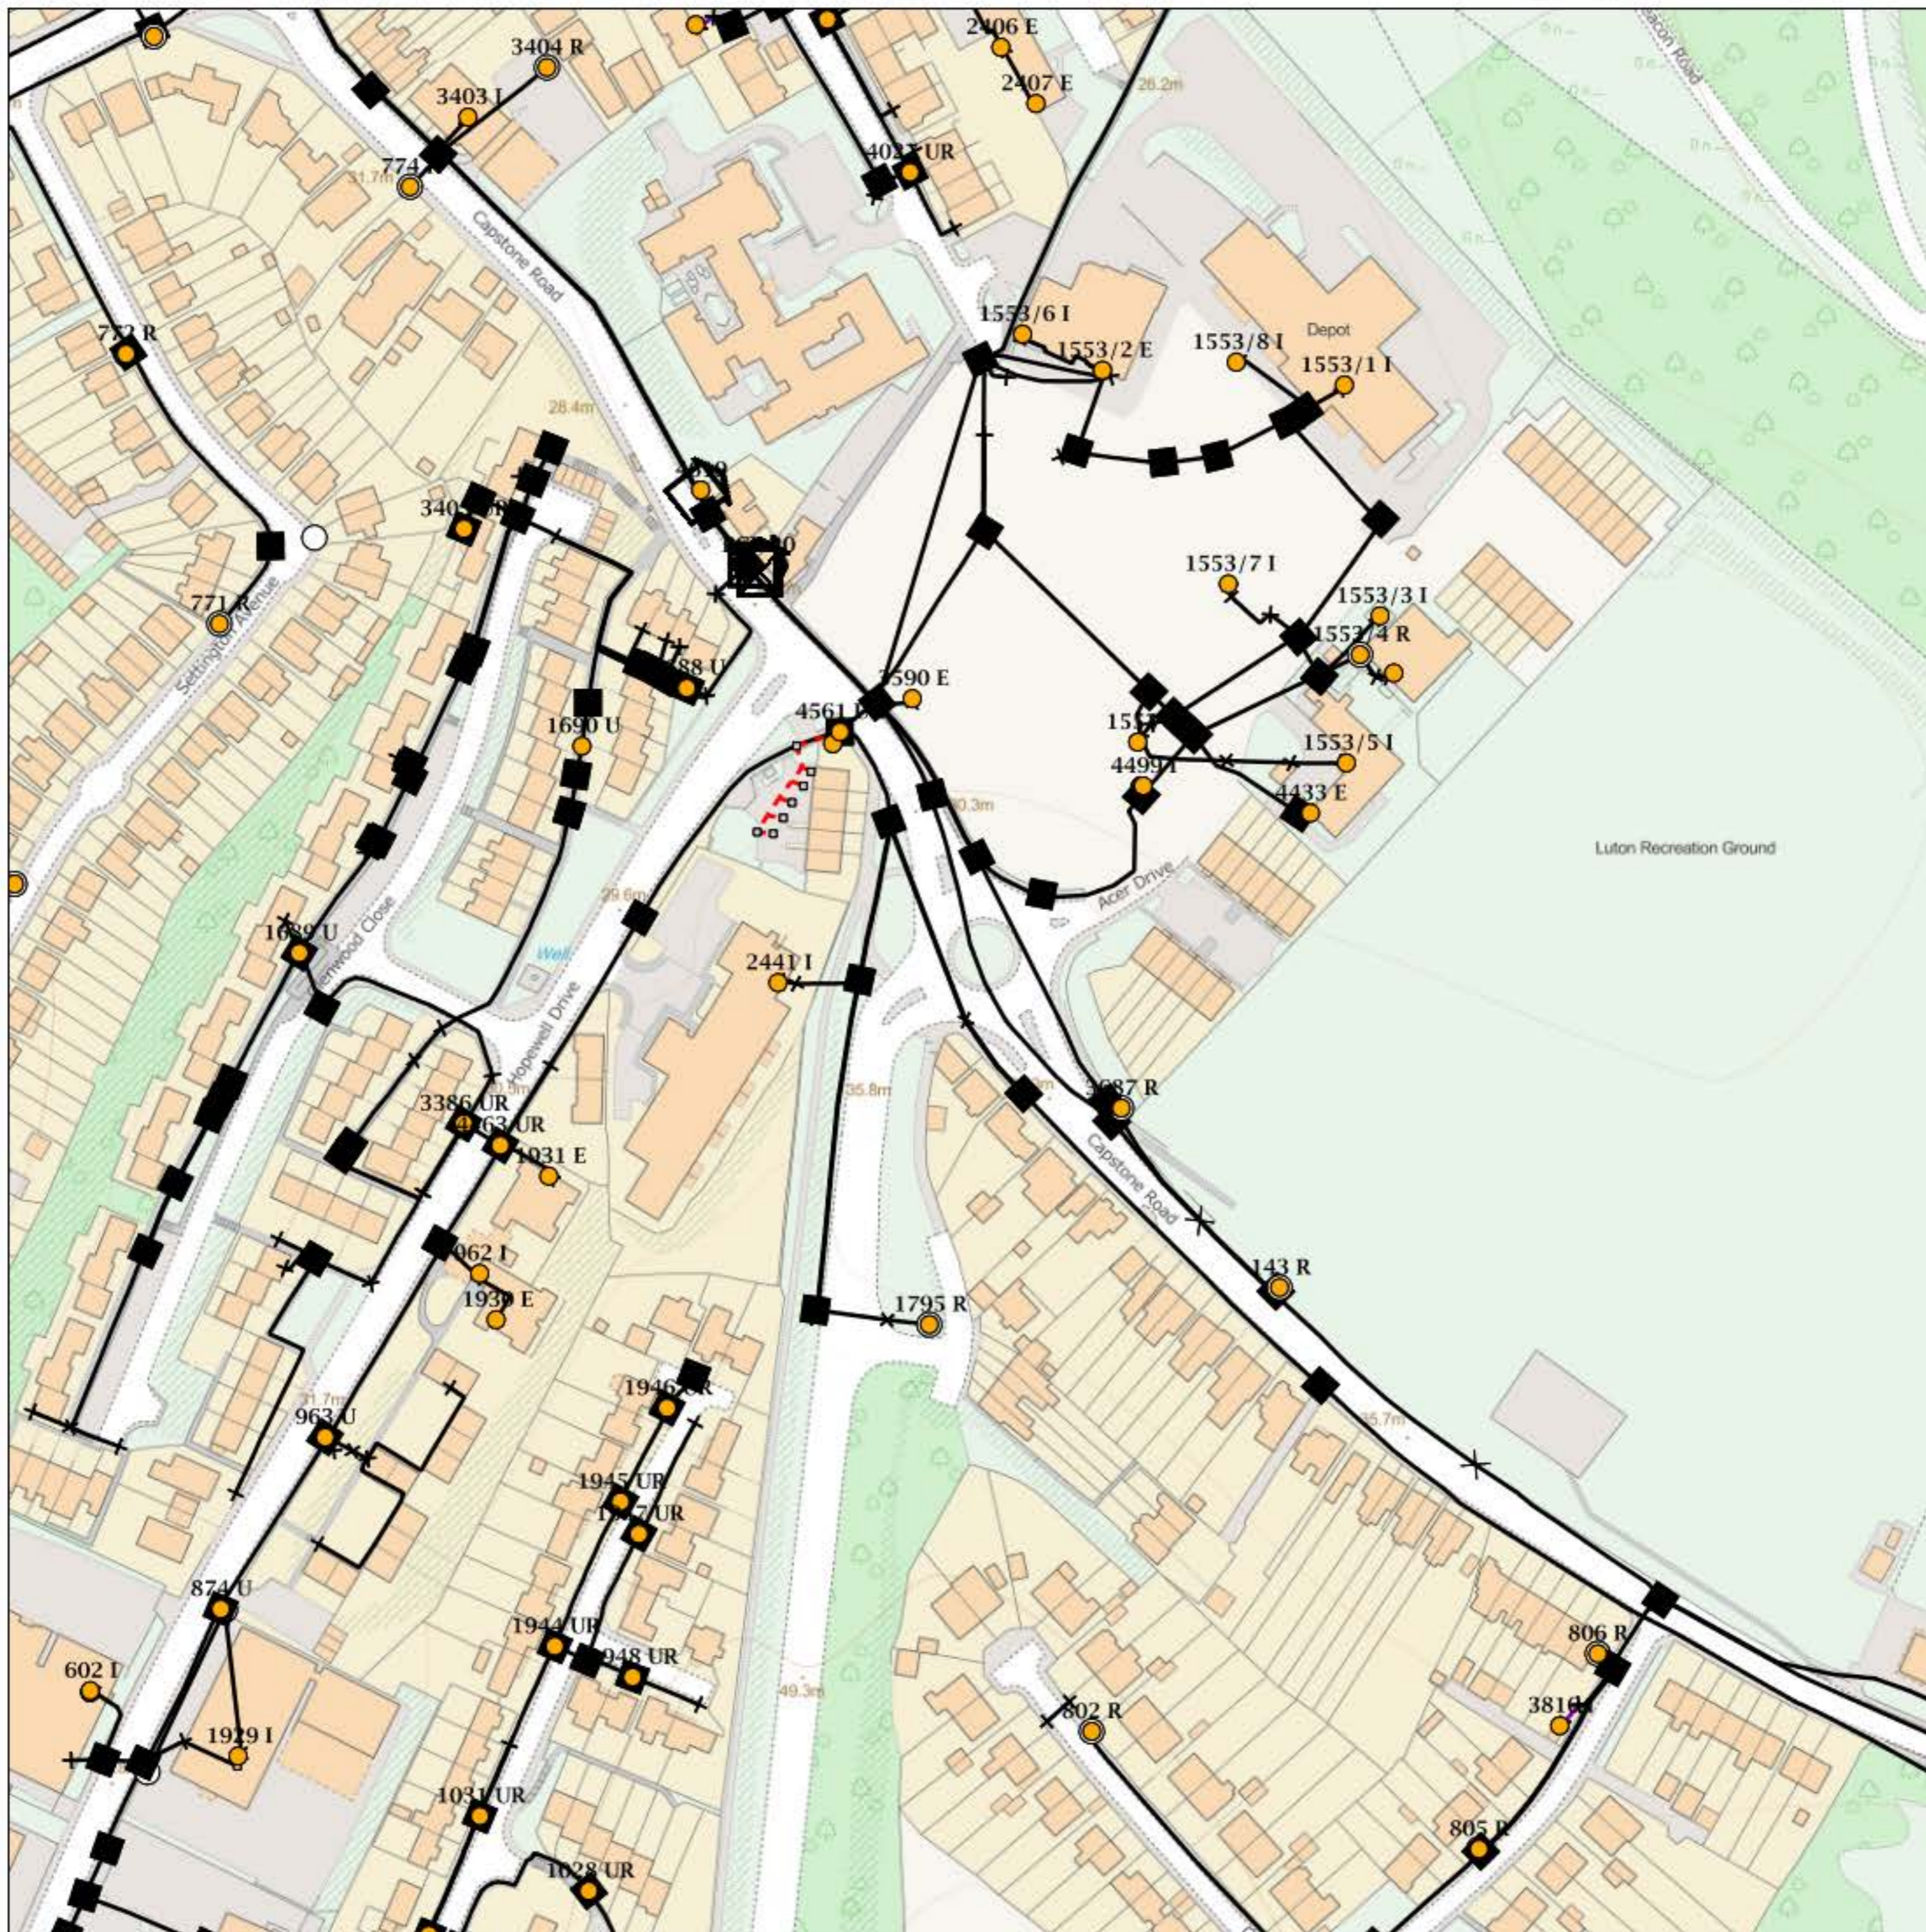

## IMPORTANT WARNING

Information regarding the location of BT apparatus is given for your assistance and is intended for general guidance only. No guarantee is given of its accuracy.

It should not be relied upon in the event of excavations or other works being made near to BT apparatus which may exist at various depths and may deviate from the marked route.



**openreach**

### CLICK BEFORE YOU DIG

FOR PROFESSIONAL FREE ON SITE ASSISTANCE PRIOR TO COMMENCEMENT OF EXCAVATION WORKS INCLUDING LOCATE AND MARKING SERVICE

email [cbyd@openreach.co.uk](mailto:cbyd@openreach.co.uk)

ADVANCE NOTICE REQUIRED

(Office hours: Monday - Friday 08.00 to 17.00)

[www.openreach.co.uk/cbyd](http://www.openreach.co.uk/cbyd)

Reproduced from the Ordnance Survey map by BT by permission of Ordnance Survey on behalf of the Controller of Her Majesty's Stationary Office  
(C) Crown Copyright British Telecommunications plc 100028040

## KEY TO BT SYMBOLS

DP	
Planned DP	
PCP	
Planned PCP	
Built	
Planned	
Inferred	
Duct	
Building	
Kiosk	
Hatchings	

Pole	
Planned Pole	
Joint Box	
Change Of State	
Split Coupling	
Duct Tee	
Planned Box	
Manhole	
Planned Manhole	
Cabinet	
Planned Cabinet	

Other proposed plant is shown using dashed lines.  
BT Symbols not listed above maybe disregarded.  
Existing BT Plant may not be recorded.  
Information valid at time of preparation

BT Ref : SMN043150

Map Reference : (centre) TQ7753366136


Easting/Northing : (centre) 577533,166136

Issued : 17/08/2018 16:32:11

**WARNING: IF PLANNED WORKS FALL INSIDE HATCHED AREA IT IS ESSENTIAL BEFORE PROCEEDING THAT YOU CONTACT THE NATIONAL NOTICE HANDLING CENTRE. PLEASE SEND E-MAIL TO: [nnhc@openreach.co.uk](mailto:nnhc@openreach.co.uk)**



# Maps by email Plant Information Reply

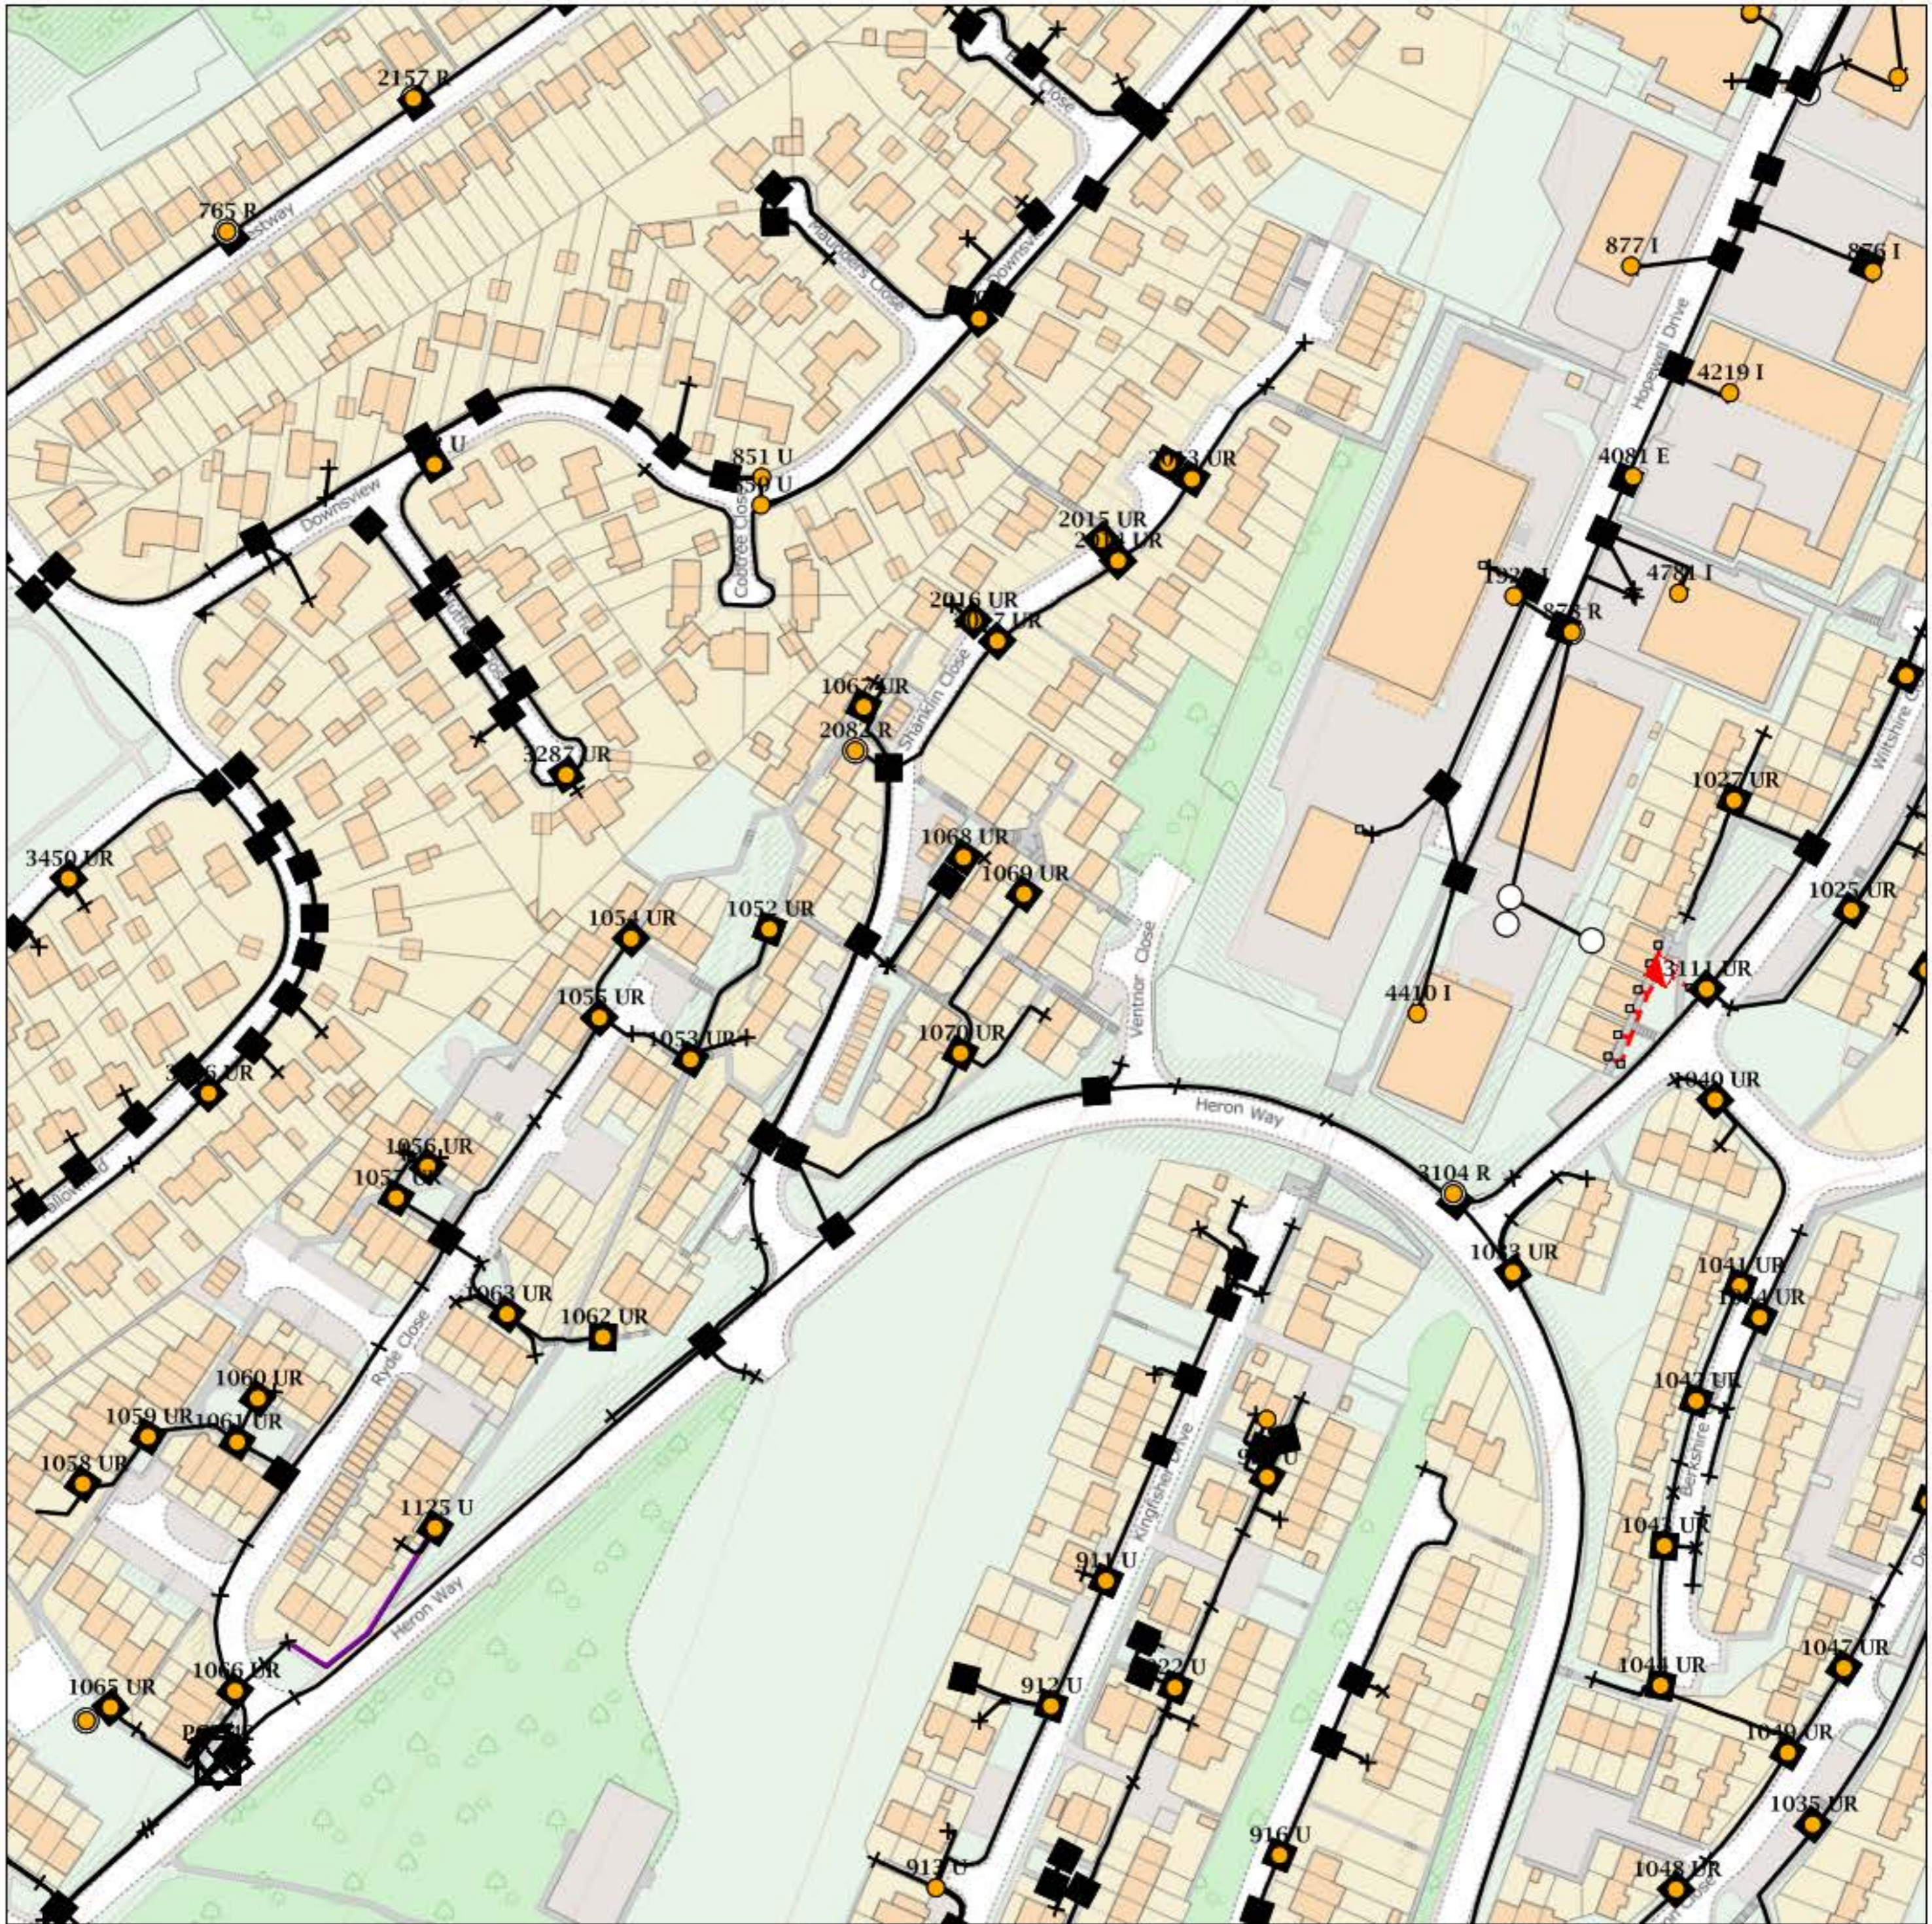

## IMPORTANT WARNING

Information regarding the location of BT apparatus is given for your assistance and is intended for general guidance only. No guarantee is given of its accuracy.

It should not be relied upon in the event of excavations or other works being made near to BT apparatus which may exist at various depths and may deviate from the marked route.



**openreach**

### CLICK BEFORE YOU DIG

FOR PROFESSIONAL FREE ON SITE ASSISTANCE PRIOR TO COMMENCEMENT OF EXCAVATION WORKS INCLUDING LOCATE AND MARKING SERVICE

email [cbyd@openreach.co.uk](mailto:cbyd@openreach.co.uk)

ADVANCE NOTICE REQUIRED

(Office hours: Monday - Friday 08.00 to 17.00)

[www.openreach.co.uk/cbyd](http://www.openreach.co.uk/cbyd)

Reproduced from the Ordnance Survey map by BT by permission of Ordnance Survey on behalf of the Controller of Her Majesty's Stationary Office  
(C) Crown Copyright British Telecommunications plc 100028040

## KEY TO BT SYMBOLS

DP	
Planned DP	
PCP	
Planned PCP	
Built	
Planned	
Inferred	
Duct	
Building	
Kiosk	
Hatchings	

Pole	
Planned Pole	
Joint Box	
Change Of State	
Split Coupling	
Duct Tee	
Planned Box	
Manhole	
Planned Manhole	
Cabinet	
Planned Cabinet	

Other proposed plant is shown using dashed lines.  
BT Symbols not listed above maybe disregarded.  
Existing BT Plant may not be recorded.  
Information valid at time of preparation

BT Ref : LXT04323H


Map Reference : (centre) TQ7710065701

Easting/Northing : (centre) 577100,165701

Issued : 17/08/2018 16:32:27

**WARNING: IF PLANNED WORKS FALL INSIDE HATCHED AREA IT IS ESSENTIAL BEFORE PROCEEDING THAT YOU CONTACT THE NATIONAL NOTICE HANDLING CENTRE. PLEASE SEND E-MAIL TO: [nnhc@openreach.co.uk](mailto:nnhc@openreach.co.uk)**

# Maps by email Plant Information Reply

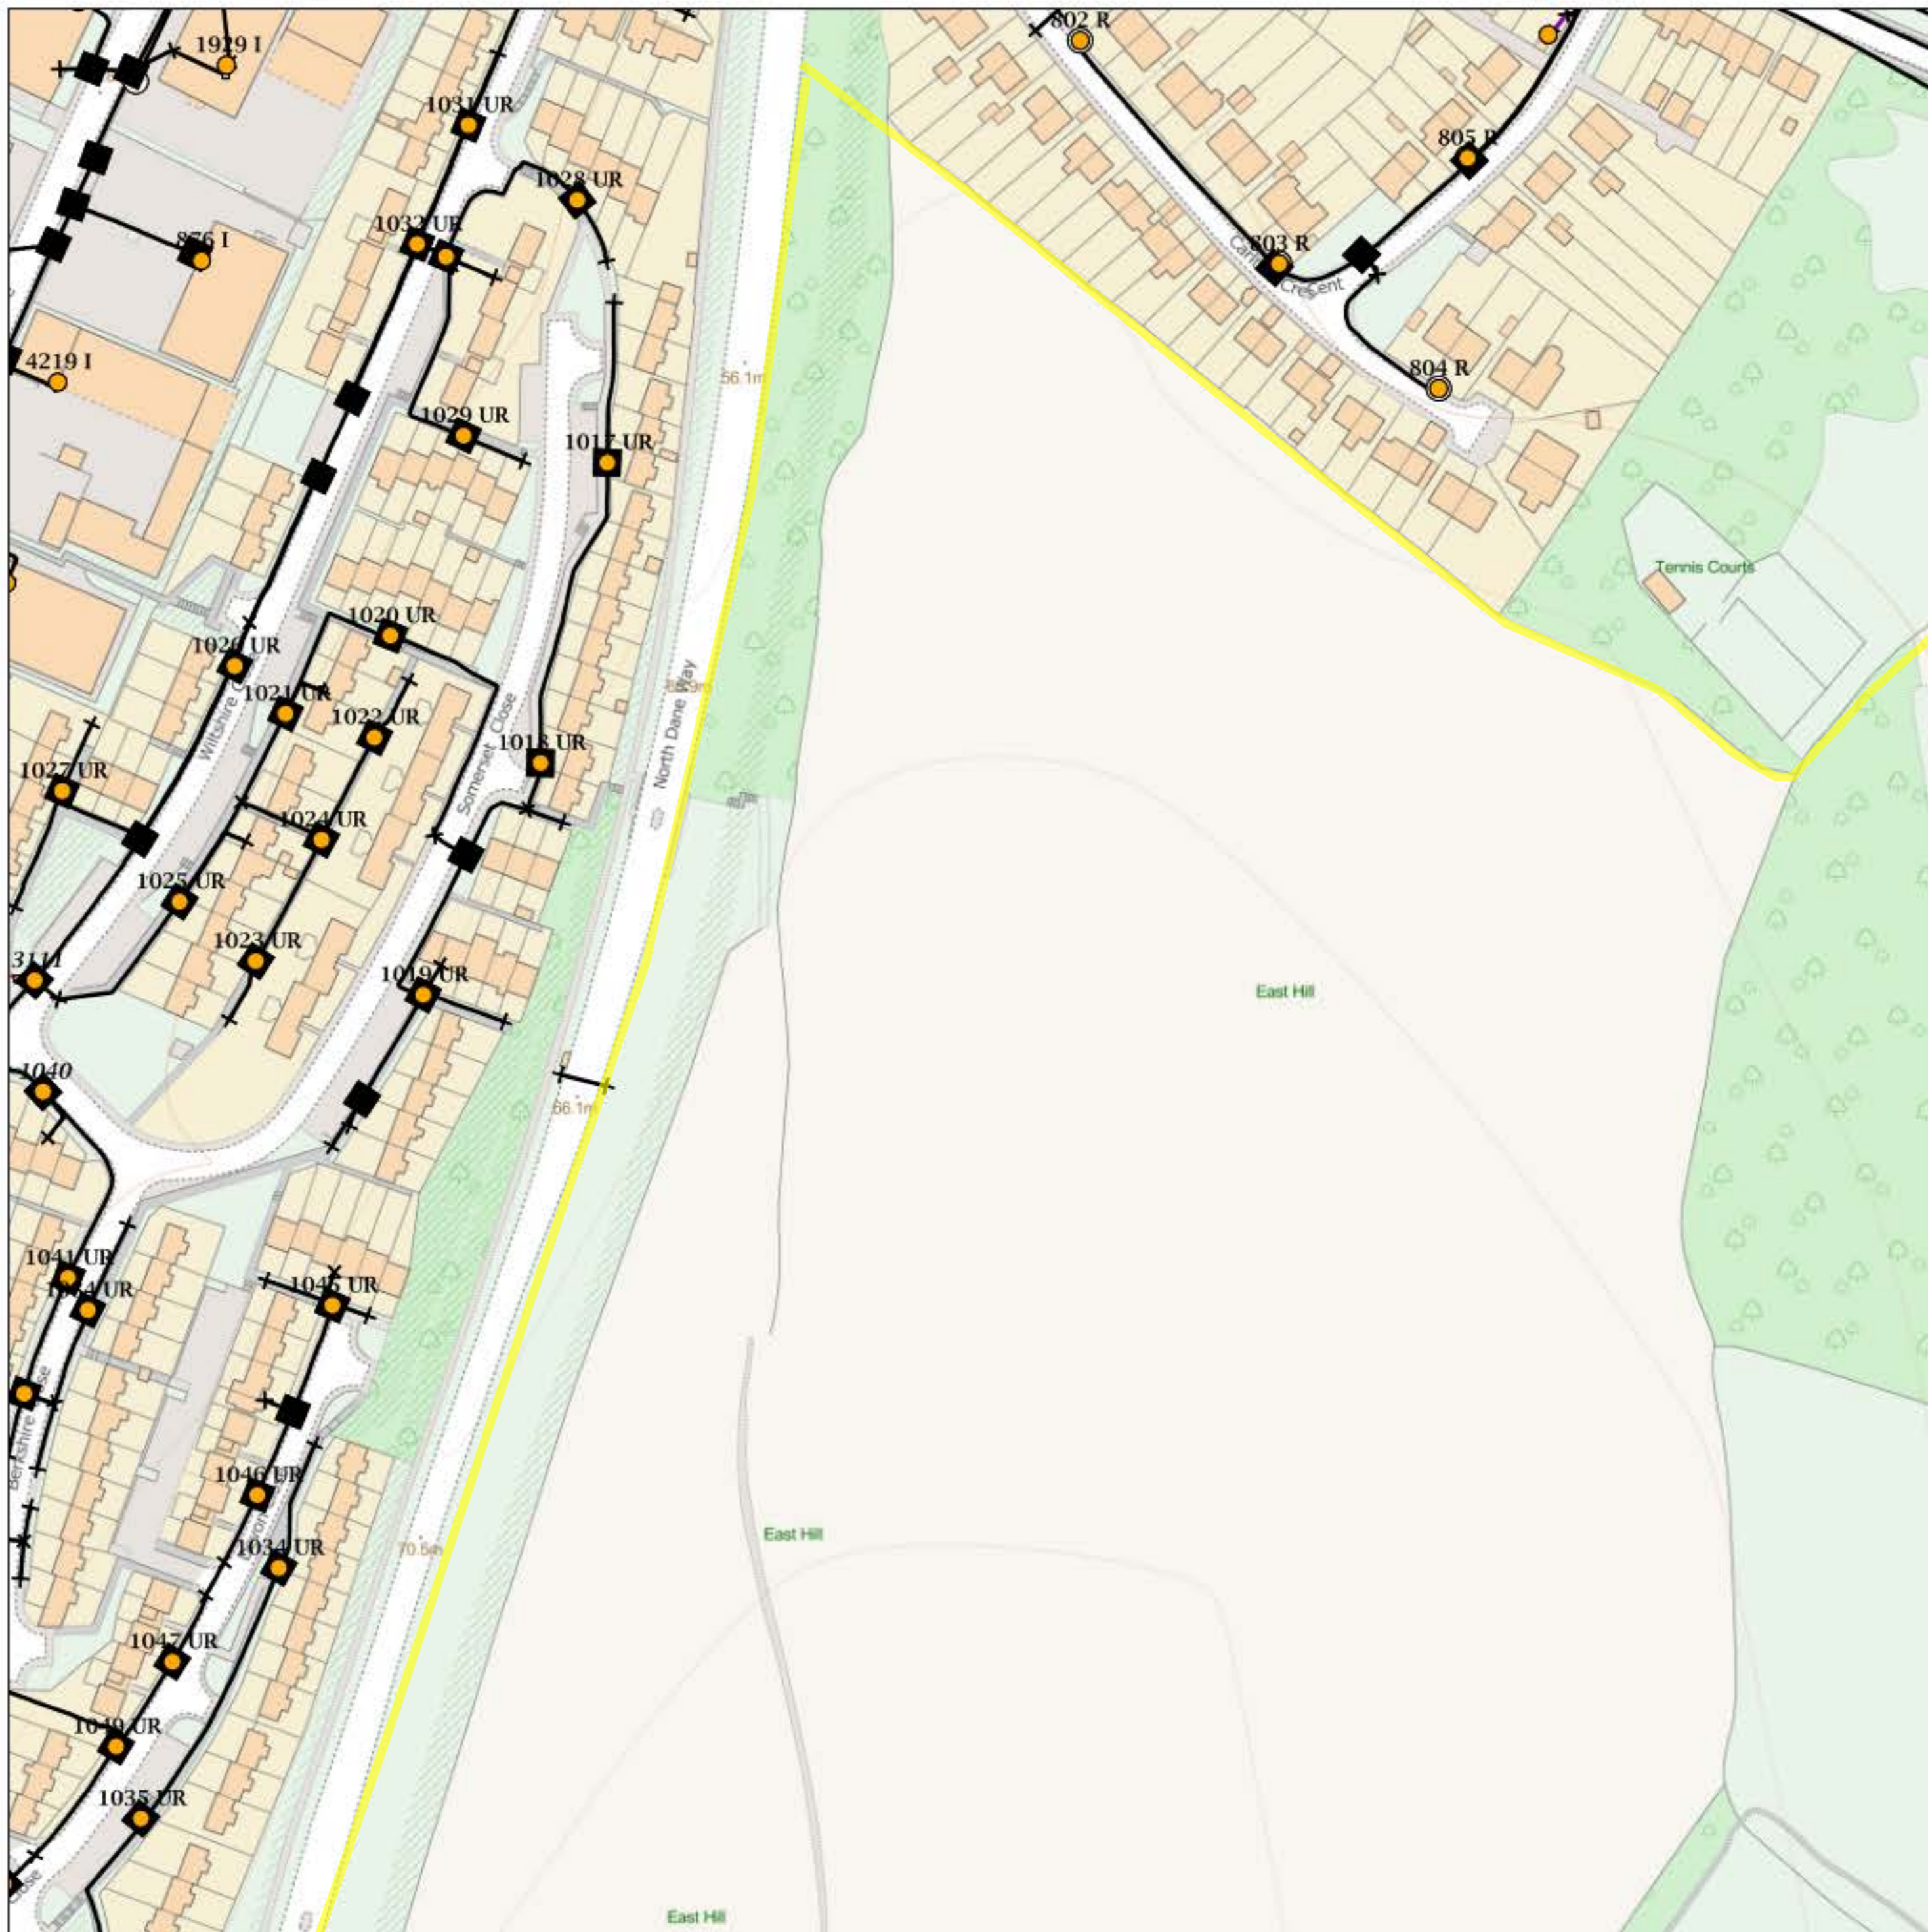

## IMPORTANT WARNING

Information regarding the location of BT apparatus is given for your assistance and is intended for general guidance only. No guarantee is given of its accuracy.

It should not be relied upon in the event of excavations or other works being made near to BT apparatus which may exist at various depths and may deviate from the marked route.



**openreach**

### CLICK BEFORE YOU DIG

FOR PROFESSIONAL FREE ON SITE ASSISTANCE PRIOR TO COMMENCEMENT OF EXCAVATION WORKS INCLUDING LOCATE AND MARKING SERVICE

email [cbyd@openreach.co.uk](mailto:cbyd@openreach.co.uk)

ADVANCE NOTICE REQUIRED

(Office hours: Monday - Friday 08.00 to 17.00)

[www.openreach.co.uk/cbyd](http://www.openreach.co.uk/cbyd)

Reproduced from the Ordnance Survey map by BT by permission of Ordnance Survey on behalf of the Controller of Her Majesty's Stationary Office  
(C) Crown Copyright British Telecommunications plc 100028040

## KEY TO BT SYMBOLS

DP	
Planned DP	
PCP	
Planned PCP	
Built	
Planned	
Inferred	
Duct	
Building	
Kiosk	
Hatchings	

Pole	
Planned Pole	
Joint Box	
Change Of State	
Split Coupling	
Duct Tee	
Planned Box	
Manhole	
Planned Manhole	
Cabinet	
Planned Cabinet	

Other proposed plant is shown using dashed lines.  
BT Symbols not listed above maybe disregarded.  
Existing BT Plant may not be recorded.  
Information valid at time of preparation

BT Ref : HNB04323R


Map Reference : (centre) TQ7753665697

Easting/Northing : (centre) 577536,165697

Issued : 17/08/2018 16:32:45

**WARNING: IF PLANNED WORKS FALL INSIDE HATCHED AREA IT IS ESSENTIAL BEFORE PROCEEDING THAT YOU CONTACT THE NATIONAL NOTICE HANDLING CENTRE. PLEASE SEND E-MAIL TO: [nnhc@openreach.co.uk](mailto:nnhc@openreach.co.uk)**

# Maps by email Plant Information Reply

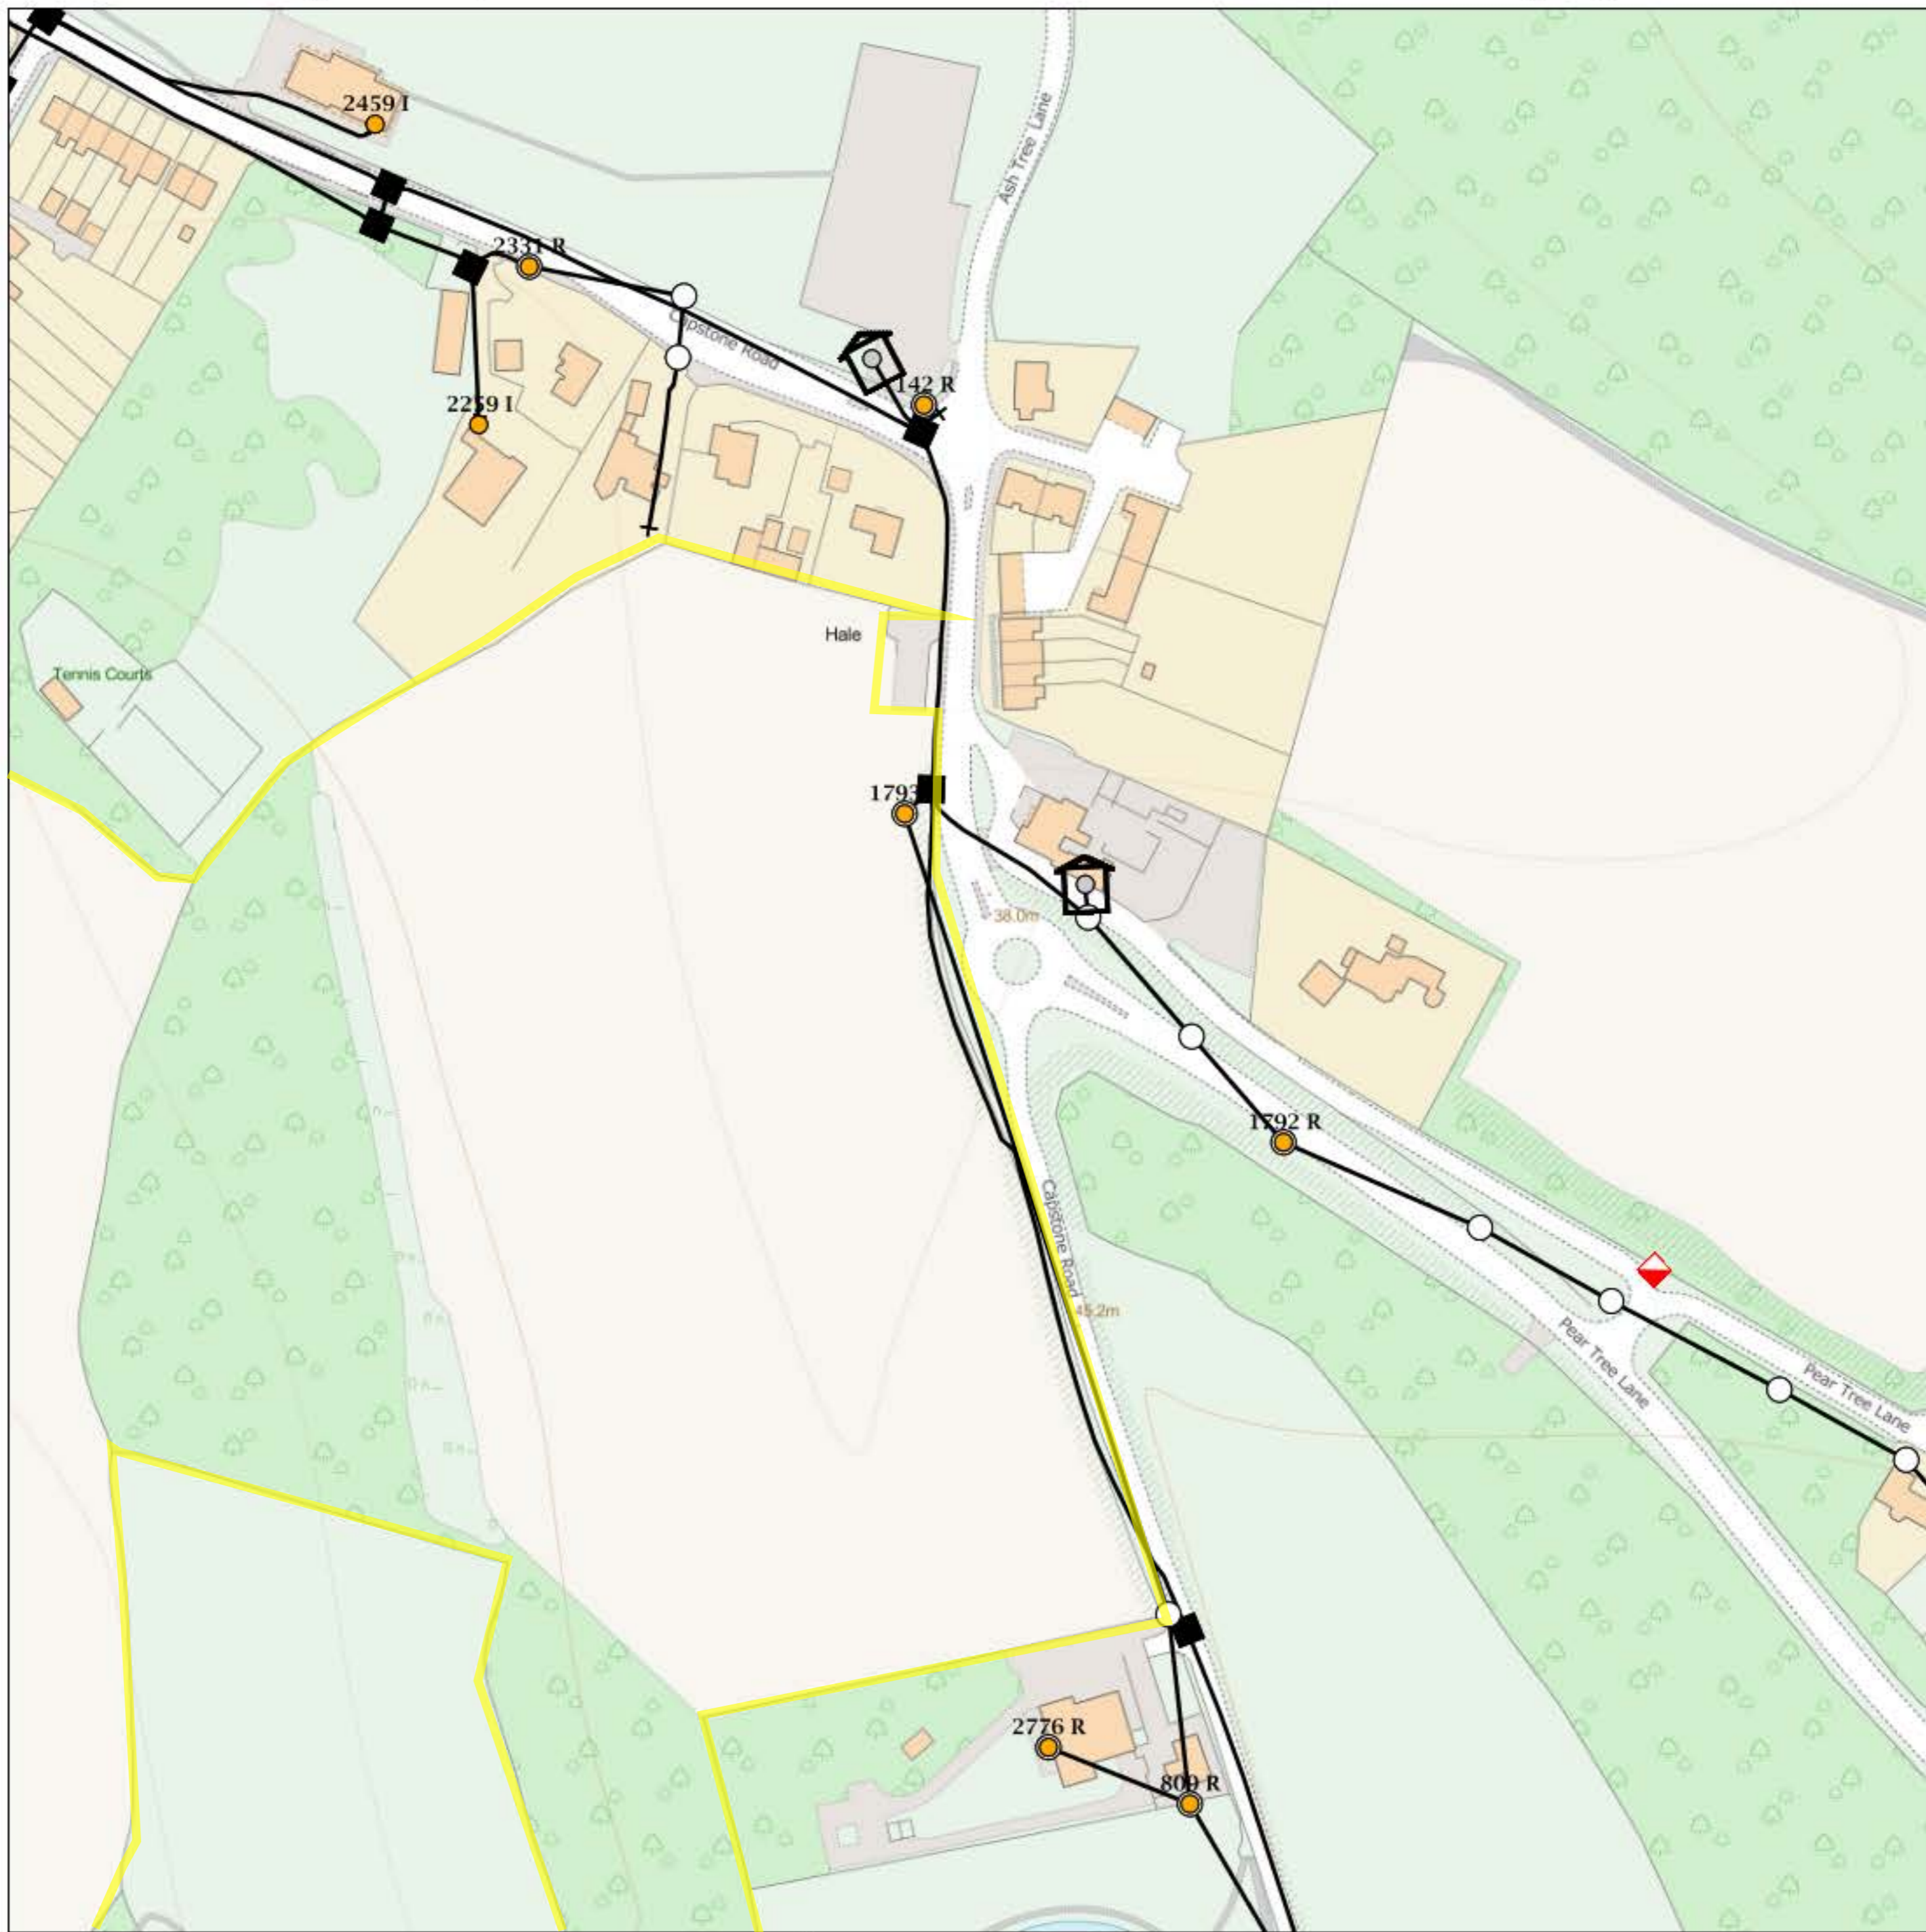

## IMPORTANT WARNING

Information regarding the location of BT apparatus is given for your assistance and is intended for general guidance only. No guarantee is given of its accuracy.

It should not be relied upon in the event of excavations or other works being made near to BT apparatus which may exist at various depths and may deviate from the marked route.



**openreach**

### CLICK BEFORE YOU DIG

FOR PROFESSIONAL FREE ON SITE ASSISTANCE PRIOR TO COMMENCEMENT OF EXCAVATION WORKS INCLUDING LOCATE AND MARKING SERVICE

email [cbyd@openreach.co.uk](mailto:cbyd@openreach.co.uk)

ADVANCE NOTICE REQUIRED

(Office hours: Monday - Friday 08.00 to 17.00)

[www.openreach.co.uk/cbyd](http://www.openreach.co.uk/cbyd)

Reproduced from the Ordnance Survey map by BT by permission of Ordnance Survey on behalf of the Controller of Her Majesty's Stationary Office  
(C) Crown Copyright British Telecommunications plc 100028040

## KEY TO BT SYMBOLS

DP	
Planned DP	
PCP	
Planned PCP	
Built	
Planned	
Inferred	
Duct	
Building	
Kiosk	
Hatchings	

Pole	
Planned Pole	
Joint Box	
Change Of State	
Split Coupling	
Duct Tee	
Planned Box	
Manhole	
Planned Manhole	
Cabinet	
Planned Cabinet	

Other proposed plant is shown using dashed lines.  
BT Symbols not listed above maybe disregarded.  
Existing BT Plant may not be recorded.  
Information valid at time of preparation

BT Ref : CNY04328G


Map Reference : (centre) TQ7795265725

Easting/Northing : (centre) 577952,165725

Issued : 17/08/2018 16:32:54

**WARNING: IF PLANNED WORKS FALL INSIDE HATCHED AREA IT IS ESSENTIAL BEFORE PROCEEDING THAT YOU CONTACT THE NATIONAL NOTICE HANDLING CENTRE. PLEASE SEND E-MAIL TO: [nnhc@openreach.co.uk](mailto:nnhc@openreach.co.uk)**

# Maps by email Plant Information Reply

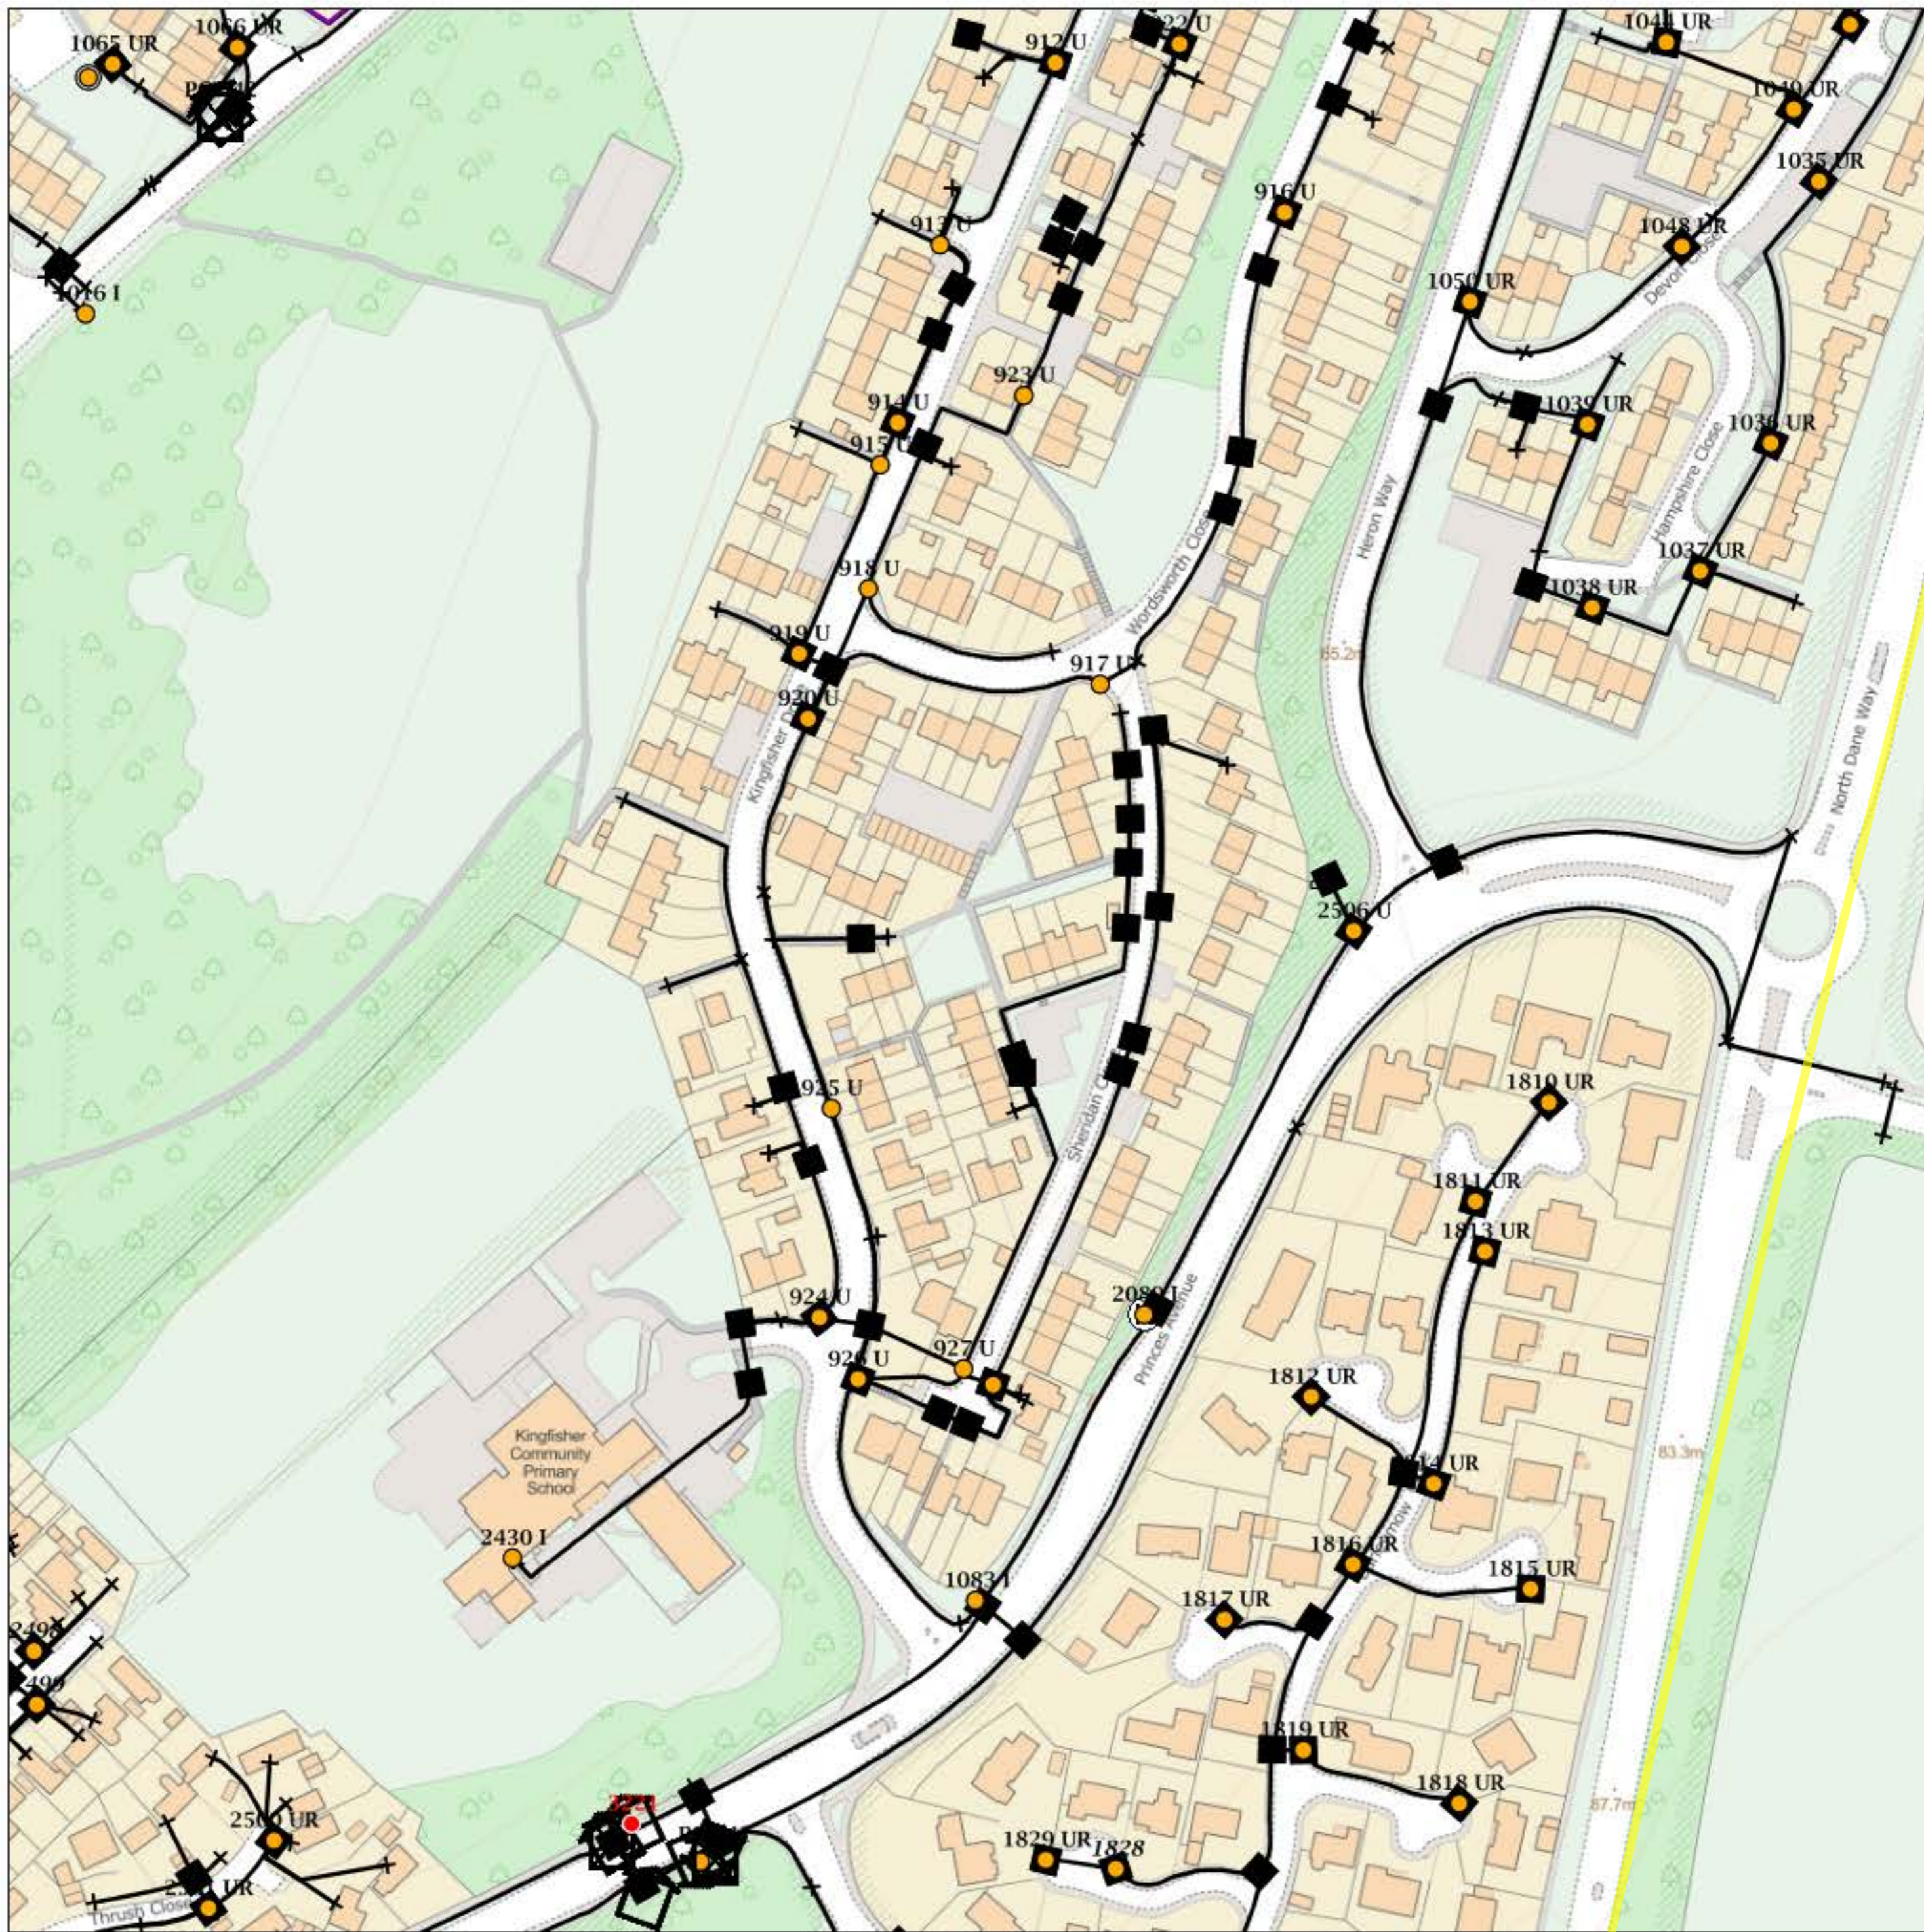

## IMPORTANT WARNING

Information regarding the location of BT apparatus is given for your assistance and is intended for general guidance only. No guarantee is given of its accuracy.

It should not be relied upon in the event of excavations or other works being made near to BT apparatus which may exist at various depths and may deviate from the marked route.



**openreach**

### CLICK BEFORE YOU DIG

FOR PROFESSIONAL FREE ON SITE ASSISTANCE PRIOR TO COMMENCEMENT OF EXCAVATION WORKS INCLUDING LOCATE AND MARKING SERVICE

email [cbyd@openreach.co.uk](mailto:cbyd@openreach.co.uk)

ADVANCE NOTICE REQUIRED  
(Office hours: Monday - Friday 08.00 to 17.00)  
[www.openreach.co.uk/cbyd](http://www.openreach.co.uk/cbyd)

Reproduced from the Ordnance Survey map by BT by permission of Ordnance Survey on behalf of the Controller of Her Majesty's Stationary Office  
(C) Crown Copyright British Telecommunications plc 100028040

## KEY TO BT SYMBOLS

DP	
Planned DP	
PCP	
Planned PCP	
Built	
Planned	
Inferred	
Duct	
Building	
Kiosk	
Hatchings	

Pole	
Planned Pole	
Joint Box	
Change Of State	
Split Coupling	
Duct Tee	
Planned Box	
Manhole	
Planned Manhole	
Cabinet	
Planned Cabinet	

Other proposed plant is shown using dashed lines.  
BT Symbols not listed above maybe disregarded.  
Existing BT Plant may not be recorded.  
Information valid at time of preparation

BT Ref : CYO04329H  
Map Reference : (centre) TQ7710065272  
Easting/Northing : (centre) 577100,165272  
Issued : 17/08/2018 16:33:13

**WARNING: IF PLANNED WORKS FALL INSIDE HATCHED AREA IT IS ESSENTIAL BEFORE PROCEEDING THAT YOU CONTACT THE NATIONAL NOTICE HANDLING CENTRE. PLEASE SEND E-MAIL TO: [nnhc@openreach.co.uk](mailto:nnhc@openreach.co.uk)**

# Maps by email Plant Information Reply



## IMPORTANT WARNING

Information regarding the location of BT apparatus is given for your assistance and is intended for general guidance only. No guarantee is given of its accuracy.

It should not be relied upon in the event of excavations or other works being made near to BT apparatus which may exist at various depths and may deviate from the marked route.



**openreach**

### CLICK BEFORE YOU DIG

FOR PROFESSIONAL FREE ON SITE ASSISTANCE PRIOR TO COMMENCEMENT OF EXCAVATION WORKS INCLUDING LOCATE AND MARKING SERVICE

email [cbyd@openreach.co.uk](mailto:cbyd@openreach.co.uk)

ADVANCE NOTICE REQUIRED  
(Office hours: Monday - Friday 08.00 to 17.00)  
[www.openreach.co.uk/cbyd](http://www.openreach.co.uk/cbyd)

Reproduced from the Ordnance Survey map by BT by permission of Ordnance Survey on behalf of the Controller of Her Majesty's Stationary Office  
(C) Crown Copyright British Telecommunications plc 100028040

## KEY TO BT SYMBOLS

DP	
Planned DP	
PCP	
Planned PCP	
Built	
Planned	
Inferred	
Duct	
Building	
Kiosk	
Hatchings	

Pole	
Planned Pole	
Joint Box	
Change Of State	
Split Coupling	
Duct Tee	
Planned Box	
Manhole	
Planned Manhole	
Cabinet	
Planned Cabinet	

Other proposed plant is shown using dashed lines.  
BT Symbols not listed above maybe disregarded.  
Existing BT Plant may not be recorded.  
Information valid at time of preparation

BT Ref : TMP04337R


Map Reference : (centre) TQ775 1565310

Easting/Northing : (centre) 5775 15,165310

Issued : 17/08/2018 16:33:26

**WARNING: IF PLANNED WORKS FALL INSIDE HATCHED AREA IT IS ESSENTIAL BEFORE PROCEEDING THAT YOU CONTACT THE NATIONAL NOTICE HANDLING CENTRE. PLEASE SEND E-MAIL TO: [nnhc@openreach.co.uk](mailto:nnhc@openreach.co.uk)**

# Maps by email Plant Information Reply

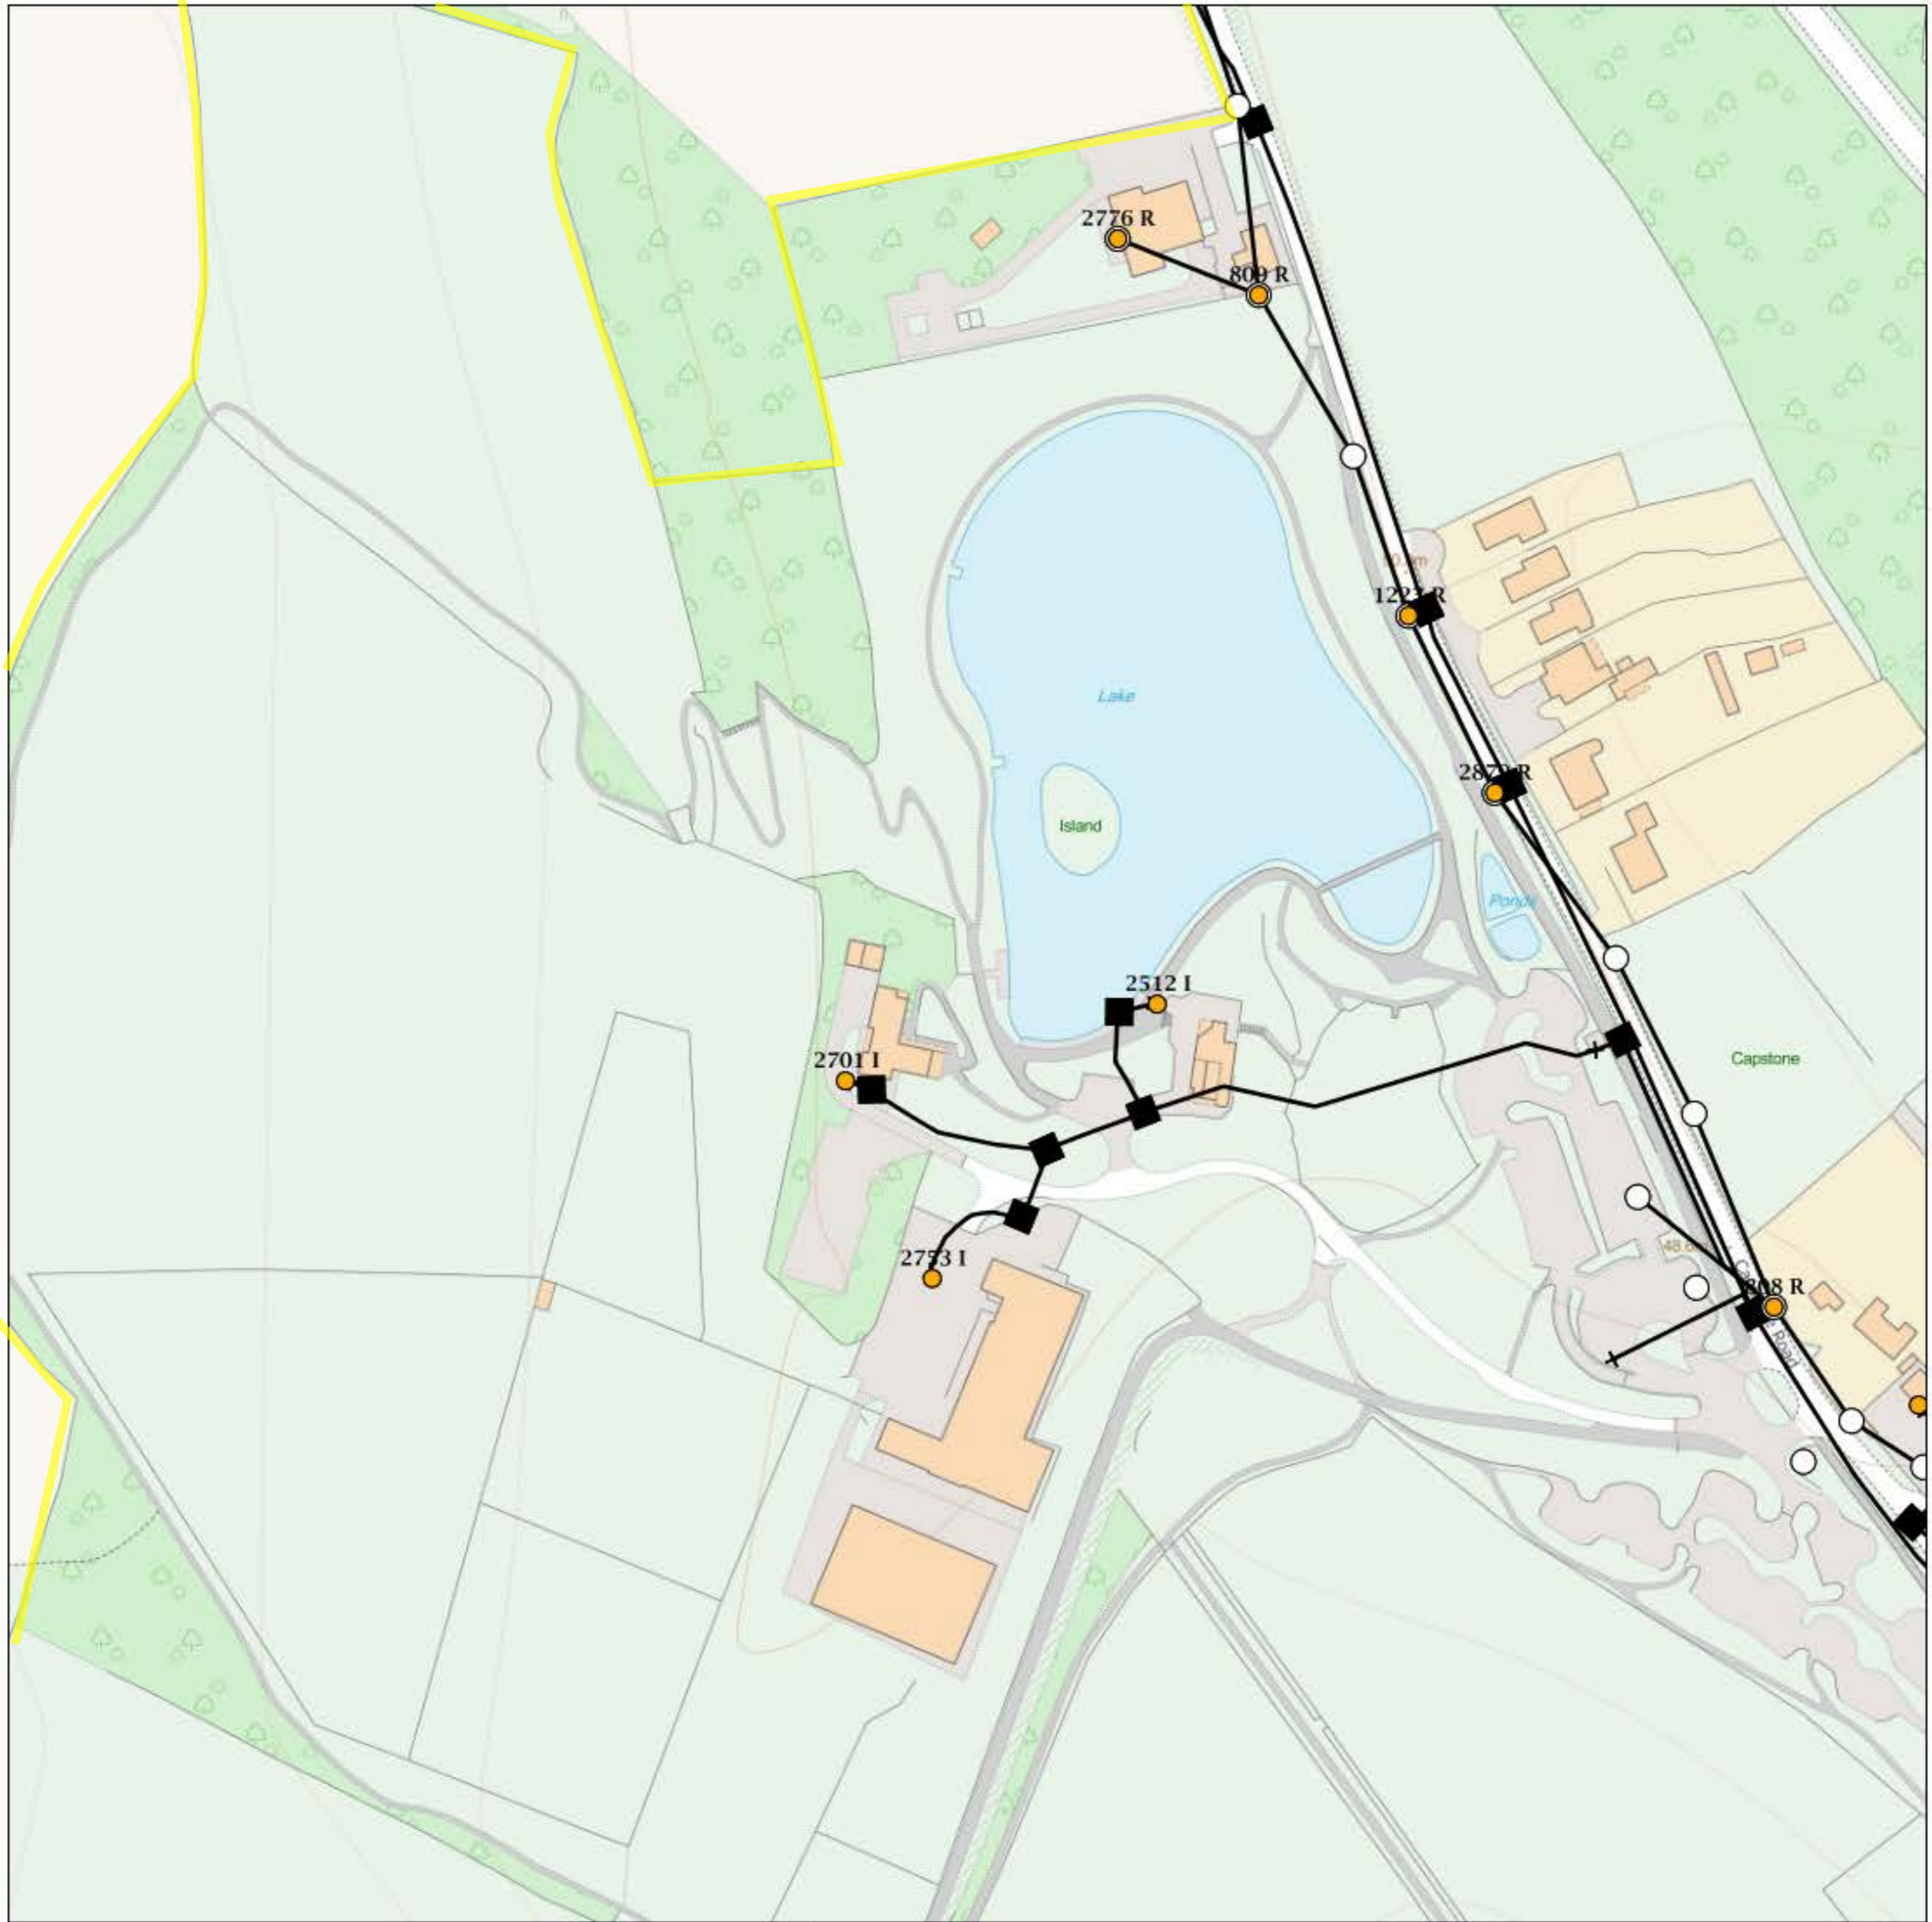

## IMPORTANT WARNING

Information regarding the location of BT apparatus is given for your assistance and is intended for general guidance only. No guarantee is given of its accuracy.

It should not be relied upon in the event of excavations or other works being made near to BT apparatus which may exist at various depths and may deviate from the marked route.



**openreach**

### CLICK BEFORE YOU DIG

FOR PROFESSIONAL FREE ON SITE ASSISTANCE PRIOR TO COMMENCEMENT OF EXCAVATION WORKS INCLUDING LOCATE AND MARKING SERVICE

email [cbyd@openreach.co.uk](mailto:cbyd@openreach.co.uk)

ADVANCE NOTICE REQUIRED  
(Office hours: Monday - Friday 08.00 to 17.00)  
[www.openreach.co.uk/cbyd](http://www.openreach.co.uk/cbyd)

Reproduced from the Ordnance Survey map by BT by permission of Ordnance Survey on behalf of the Controller of Her Majesty's Stationary Office  
(C) Crown Copyright British Telecommunications plc 100028040

## KEY TO BT SYMBOLS

DP	
Planned DP	
PCP	
Planned PCP	
Built	
Planned	
Inferred	
Duct	
Building	
Kiosk	
Hatchings	

Pole	
Planned Pole	
Joint Box	
Change Of State	
Split Coupling	
Duct Tee	
Planned Box	
Manhole	
Planned Manhole	
Cabinet	
Planned Cabinet	

Other proposed plant is shown using dashed lines.  
BT Symbols not listed above maybe disregarded.  
Existing BT Plant may not be recorded.  
Information valid at time of preparation

BT Ref : TCG04334F


Map Reference : (centre) TQ7793365334

Easting/Northing : (centre) 577933,165334

Issued : 17/08/2018 16:33:30

**WARNING: IF PLANNED WORKS FALL INSIDE HATCHED AREA IT IS ESSENTIAL BEFORE PROCEEDING THAT YOU CONTACT THE NATIONAL NOTICE HANDLING CENTRE. PLEASE SEND E-MAIL TO: [nnhc@openreach.co.uk](mailto:nnhc@openreach.co.uk)**

# Maps by email Plant Information Reply

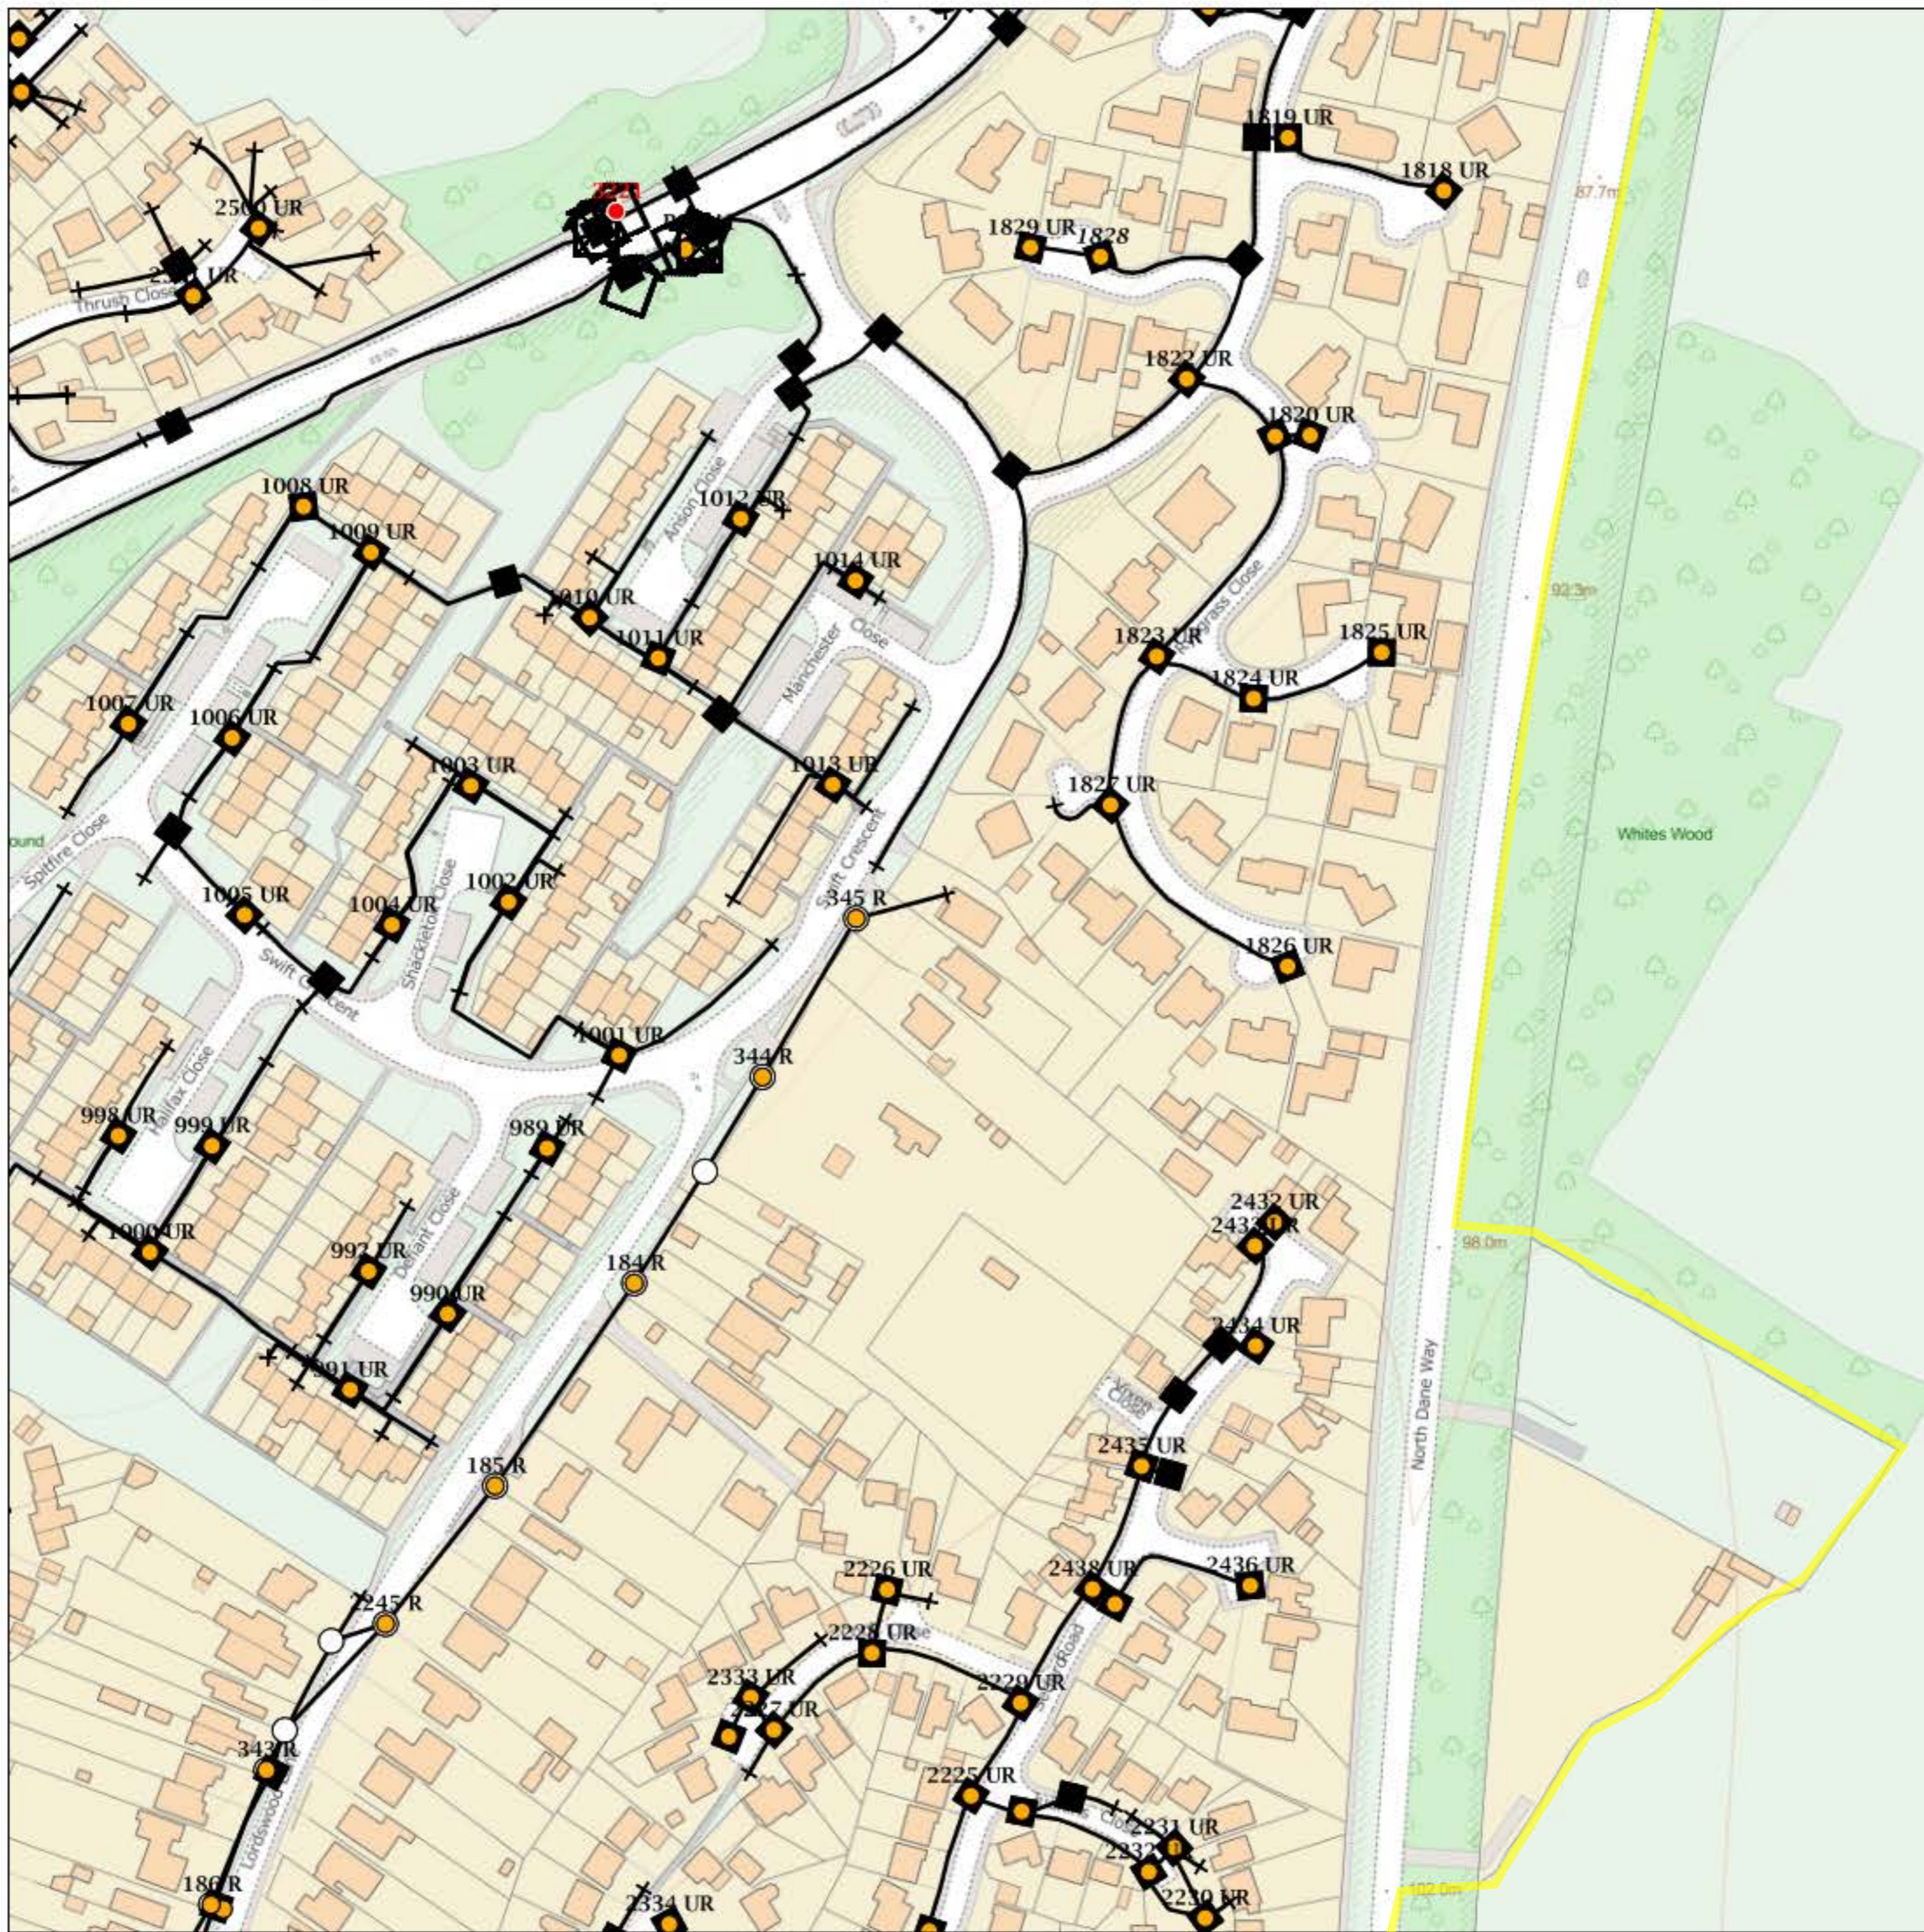

## IMPORTANT WARNING

Information regarding the location of BT apparatus is given for your assistance and is intended for general guidance only. No guarantee is given of its accuracy.

It should not be relied upon in the event of excavations or other works being made near to BT apparatus which may exist at various depths and may deviate from the marked route.



**openreach**

### CLICK BEFORE YOU DIG

FOR PROFESSIONAL FREE ON SITE ASSISTANCE PRIOR TO COMMENCEMENT OF EXCAVATION WORKS INCLUDING LOCATE AND MARKING SERVICE

email [cbyd@openreach.co.uk](mailto:cbyd@openreach.co.uk)

ADVANCE NOTICE REQUIRED

(Office hours: Monday - Friday 08.00 to 17.00)

[www.openreach.co.uk/cbyd](http://www.openreach.co.uk/cbyd)

Reproduced from the Ordnance Survey map by BT by permission of Ordnance Survey on behalf of the Controller of Her Majesty's Stationary Office  
(C) Crown Copyright British Telecommunications plc 100028040

## KEY TO BT SYMBOLS

DP	
Planned DP	
PCP	
Planned PCP	
Built	
Planned	
Inferred	
Duct	
Building	
Kiosk	
Hatchings	

Pole	
Planned Pole	
Joint Box	
Change Of State	
Split Coupling	
Duct Tee	
Planned Box	
Manhole	
Planned Manhole	
Cabinet	
Planned Cabinet	

Other proposed plant is shown using dashed lines.  
BT Symbols not listed above maybe disregarded.  
Existing BT Plant may not be recorded.  
Information valid at time of preparation

BT Ref : WDV04342S

Map Reference : (centre) TQ7710464853

Easting/Northing : (centre) 577104,164853

Issued : 17/08/2018 16:34:23

**WARNING: IF PLANNED WORKS FALL INSIDE HATCHED AREA IT IS ESSENTIAL BEFORE PROCEEDING THAT YOU CONTACT THE NATIONAL NOTICE HANDLING CENTRE. PLEASE SEND E-MAIL TO: [nnhc@openreach.co.uk](mailto:nnhc@openreach.co.uk)**

# Maps by email Plant Information Reply



## IMPORTANT WARNING

Information regarding the location of BT apparatus is given for your assistance and is intended for general guidance only. No guarantee is given of its accuracy.

It should not be relied upon in the event of excavations or other works being made near to BT apparatus which may exist at various depths and may deviate from the marked route.



**openreach**

### CLICK BEFORE YOU DIG

FOR PROFESSIONAL FREE ON SITE ASSISTANCE PRIOR TO COMMENCEMENT OF EXCAVATION WORKS INCLUDING LOCATE AND MARKING SERVICE

email [cbyd@openreach.co.uk](mailto:cbyd@openreach.co.uk)

ADVANCE NOTICE REQUIRED  
(Office hours: Monday - Friday 08.00 to 17.00)  
[www.openreach.co.uk/cbyd](http://www.openreach.co.uk/cbyd)

Reproduced from the Ordnance Survey map by BT by permission of Ordnance Survey on behalf of the Controller of Her Majesty's Stationary Office  
(C) Crown Copyright British Telecommunications plc 100028040

## KEY TO BT SYMBOLS

DP	
Planned DP	
PCP	
Planned PCP	
Built	
Planned	
Inferred	
Duct	
Building	
Kiosk	
Hatchings	

Pole	
Planned Pole	
Joint Box	
Change Of State	
Split Coupling	
Duct Tee	
Planned Box	
Manhole	
Planned Manhole	
Cabinet	
Planned Cabinet	

Other proposed plant is shown using dashed lines.  
BT Symbols not listed above maybe disregarded.  
Existing BT Plant may not be recorded.  
Information valid at time of preparation

BT Ref : BPQ04343A

Map Reference : (centre) TQ7752864869

Easting/Northing : (centre) 577528,164869

Issued : 17/08/2018 16:34:45

**WARNING: IF PLANNED WORKS FALL INSIDE HATCHED AREA IT IS ESSENTIAL BEFORE PROCEEDING THAT YOU CONTACT THE NATIONAL NOTICE HANDLING CENTRE. PLEASE SEND E-MAIL TO: [nnhc@openreach.co.uk](mailto:nnhc@openreach.co.uk)**



# Maps by email Plant Information Reply



## IMPORTANT WARNING

Information regarding the location of BT apparatus is given for your assistance and is intended for general guidance only. No guarantee is given of its accuracy.

It should not be relied upon in the event of excavations or other works being made near to BT apparatus which may exist at various depths and may deviate from the marked route.



**openreach**

### CLICK BEFORE YOU DIG

FOR PROFESSIONAL FREE ON SITE ASSISTANCE PRIOR TO COMMENCEMENT OF EXCAVATION WORKS INCLUDING LOCATE AND MARKING SERVICE

email [cbyd@openreach.co.uk](mailto:cbyd@openreach.co.uk)

ADVANCE NOTICE REQUIRED  
(Office hours: Monday - Friday 08.00 to 17.00)  
[www.openreach.co.uk/cbyd](http://www.openreach.co.uk/cbyd)

Reproduced from the Ordnance Survey map by BT by permission of Ordnance Survey on behalf of the Controller of Her Majesty's Stationary Office  
(C) Crown Copyright British Telecommunications plc 100028040

## KEY TO BT SYMBOLS

DP	
Planned DP	
PCP	
Planned PCP	
Built	
Planned	
Inferred	
Duct	
Building	
Kiosk	
Hatchings	


Pole	
Planned Pole	
Joint Box	
Change Of State	
Split Coupling	
Duct Tee	
Planned Box	
Manhole	
Planned Manhole	
Cabinet	
Planned Cabinet	

Other proposed plant is shown using dashed lines.  
BT Symbols not listed above maybe disregarded.  
Existing BT Plant may not be recorded.  
Information valid at time of preparation

BT Ref : JDF04347B  
Map Reference : (centre) TQ7795564898  
Easting/Northing : (centre) 577955,164898  
Issued : 17/08/2018 16:34:48

**WARNING: IF PLANNED WORKS FALL INSIDE HATCHED AREA IT IS ESSENTIAL BEFORE PROCEEDING THAT YOU CONTACT THE NATIONAL NOTICE HANDLING CENTRE. PLEASE SEND E-MAIL TO: [nnhc@openreach.co.uk](mailto:nnhc@openreach.co.uk)**

# Maps by email Plant Information Reply

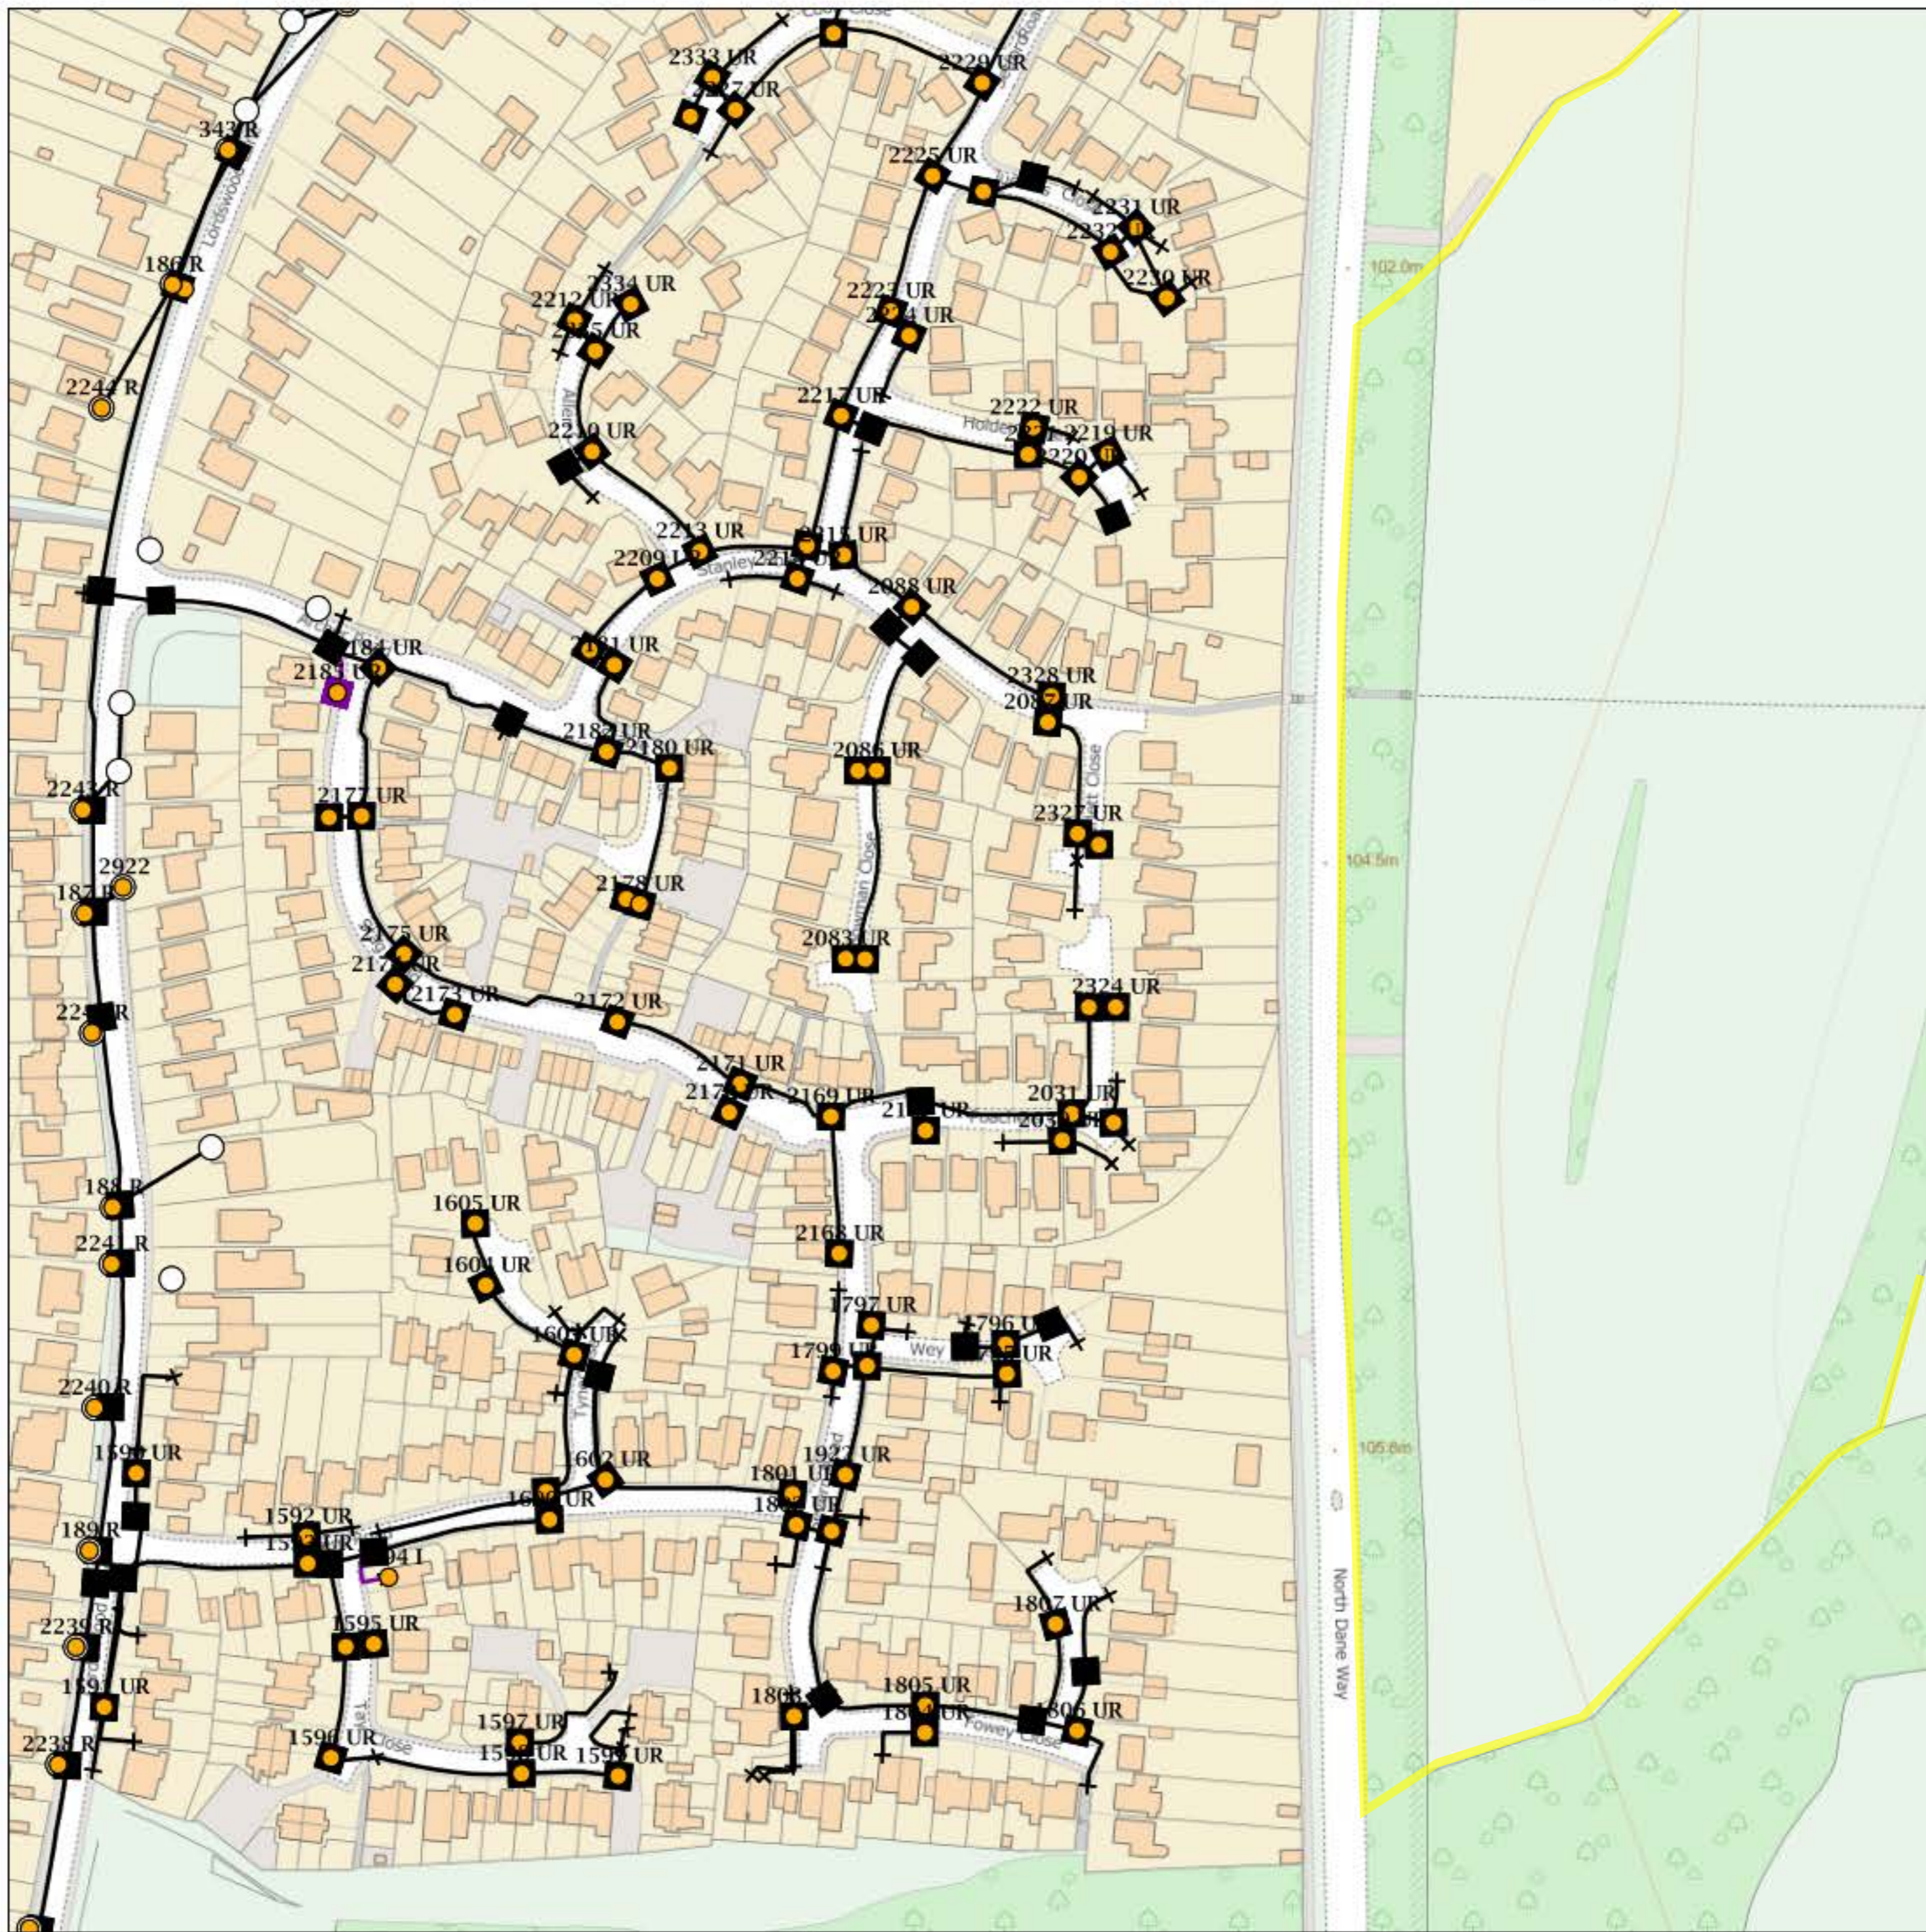

## IMPORTANT WARNING

Information regarding the location of BT apparatus is given for your assistance and is intended for general guidance only. No guarantee is given of its accuracy.

It should not be relied upon in the event of excavations or other works being made near to BT apparatus which may exist at various depths and may deviate from the marked route.



**openreach**

### CLICK BEFORE YOU DIG

FOR PROFESSIONAL FREE ON SITE ASSISTANCE PRIOR TO COMMENCEMENT OF EXCAVATION WORKS INCLUDING LOCATE AND MARKING SERVICE

email [cbyd@openreach.co.uk](mailto:cbyd@openreach.co.uk)

ADVANCE NOTICE REQUIRED  
(Office hours: Monday - Friday 08.00 to 17.00)  
[www.openreach.co.uk/cbyd](http://www.openreach.co.uk/cbyd)

Reproduced from the Ordnance Survey map by BT by permission of Ordnance Survey on behalf of the Controller of Her Majesty's Stationary Office  
(C) Crown Copyright British Telecommunications plc 100028040

## KEY TO BT SYMBOLS

DP	
Planned DP	
PCP	
Planned PCP	
Built	
Planned	
Inferred	
Duct	
Building	
Kiosk	
Hatchings	

Pole	
Planned Pole	
Joint Box	
Change Of State	
Split Coupling	
Duct Tee	
Planned Box	
Manhole	
Planned Manhole	
Cabinet	
Planned Cabinet	

Other proposed plant is shown using dashed lines.  
BT Symbols not listed above maybe disregarded.  
Existing BT Plant may not be recorded.  
Information valid at time of preparation

BT Ref : UAX04348U  
Map Reference : (centre) TQ7711464432  
Easting/Northing : (centre) 577114,164432  
Issued : 17/08/2018 16:35:13

**WARNING: IF PLANNED WORKS FALL INSIDE HATCHED AREA IT IS ESSENTIAL BEFORE PROCEEDING THAT YOU CONTACT THE NATIONAL NOTICE HANDLING CENTRE. PLEASE SEND E-MAIL TO: [nnhc@openreach.co.uk](mailto:nnhc@openreach.co.uk)**

# Maps by email Plant Information Reply



## IMPORTANT WARNING

Information regarding the location of BT apparatus is given for your assistance and is intended for general guidance only. No guarantee is given of its accuracy.

It should not be relied upon in the event of excavations or other works being made near to BT apparatus which may exist at various depths and may deviate from the marked route.



## openreach

### CLICK BEFORE YOU DIG

FOR PROFESSIONAL FREE ON SITE ASSISTANCE PRIOR TO COMMENCEMENT OF EXCAVATION WORKS INCLUDING LOCATE AND MARKING SERVICE

email [cbyd@openreach.co.uk](mailto:cbyd@openreach.co.uk)

ADVANCE NOTICE REQUIRED  
(Office hours: Monday - Friday 08.00 to 17.00)  
[www.openreach.co.uk/cbyd](http://www.openreach.co.uk/cbyd)

Reproduced from the Ordnance Survey map by BT by permission of Ordnance Survey on behalf of the Controller of Her Majesty's Stationary Office  
(C) Crown Copyright British Telecommunications plc 100028040

## KEY TO BT SYMBOLS

DP	
Planned DP	
PCP	
Planned PCP	
Built	
Planned	
Inferred	
Duct	
Building	
Kiosk	
Hatchings	


Pole	
Planned Pole	
Joint Box	
Change Of State	
Split Coupling	
Duct Tee	
Planned Box	
Manhole	
Planned Manhole	
Cabinet	
Planned Cabinet	

Other proposed plant is shown using dashed lines.  
BT Symbols not listed above maybe disregarded.  
Existing BT Plant may not be recorded.  
Information valid at time of preparation

BT Ref : KVB04355U  
Map Reference : (centre) TQ7752064473  
Easting/Northing : (centre) 577520,164473  
Issued : 17/08/2018 16:35:23

**WARNING: IF PLANNED WORKS FALL INSIDE HATCHED AREA IT IS ESSENTIAL BEFORE PROCEEDING THAT YOU CONTACT THE NATIONAL NOTICE HANDLING CENTRE. PLEASE SEND E-MAIL TO: [nnhc@openreach.co.uk](mailto:nnhc@openreach.co.uk)**

# Maps by email Plant Information Reply

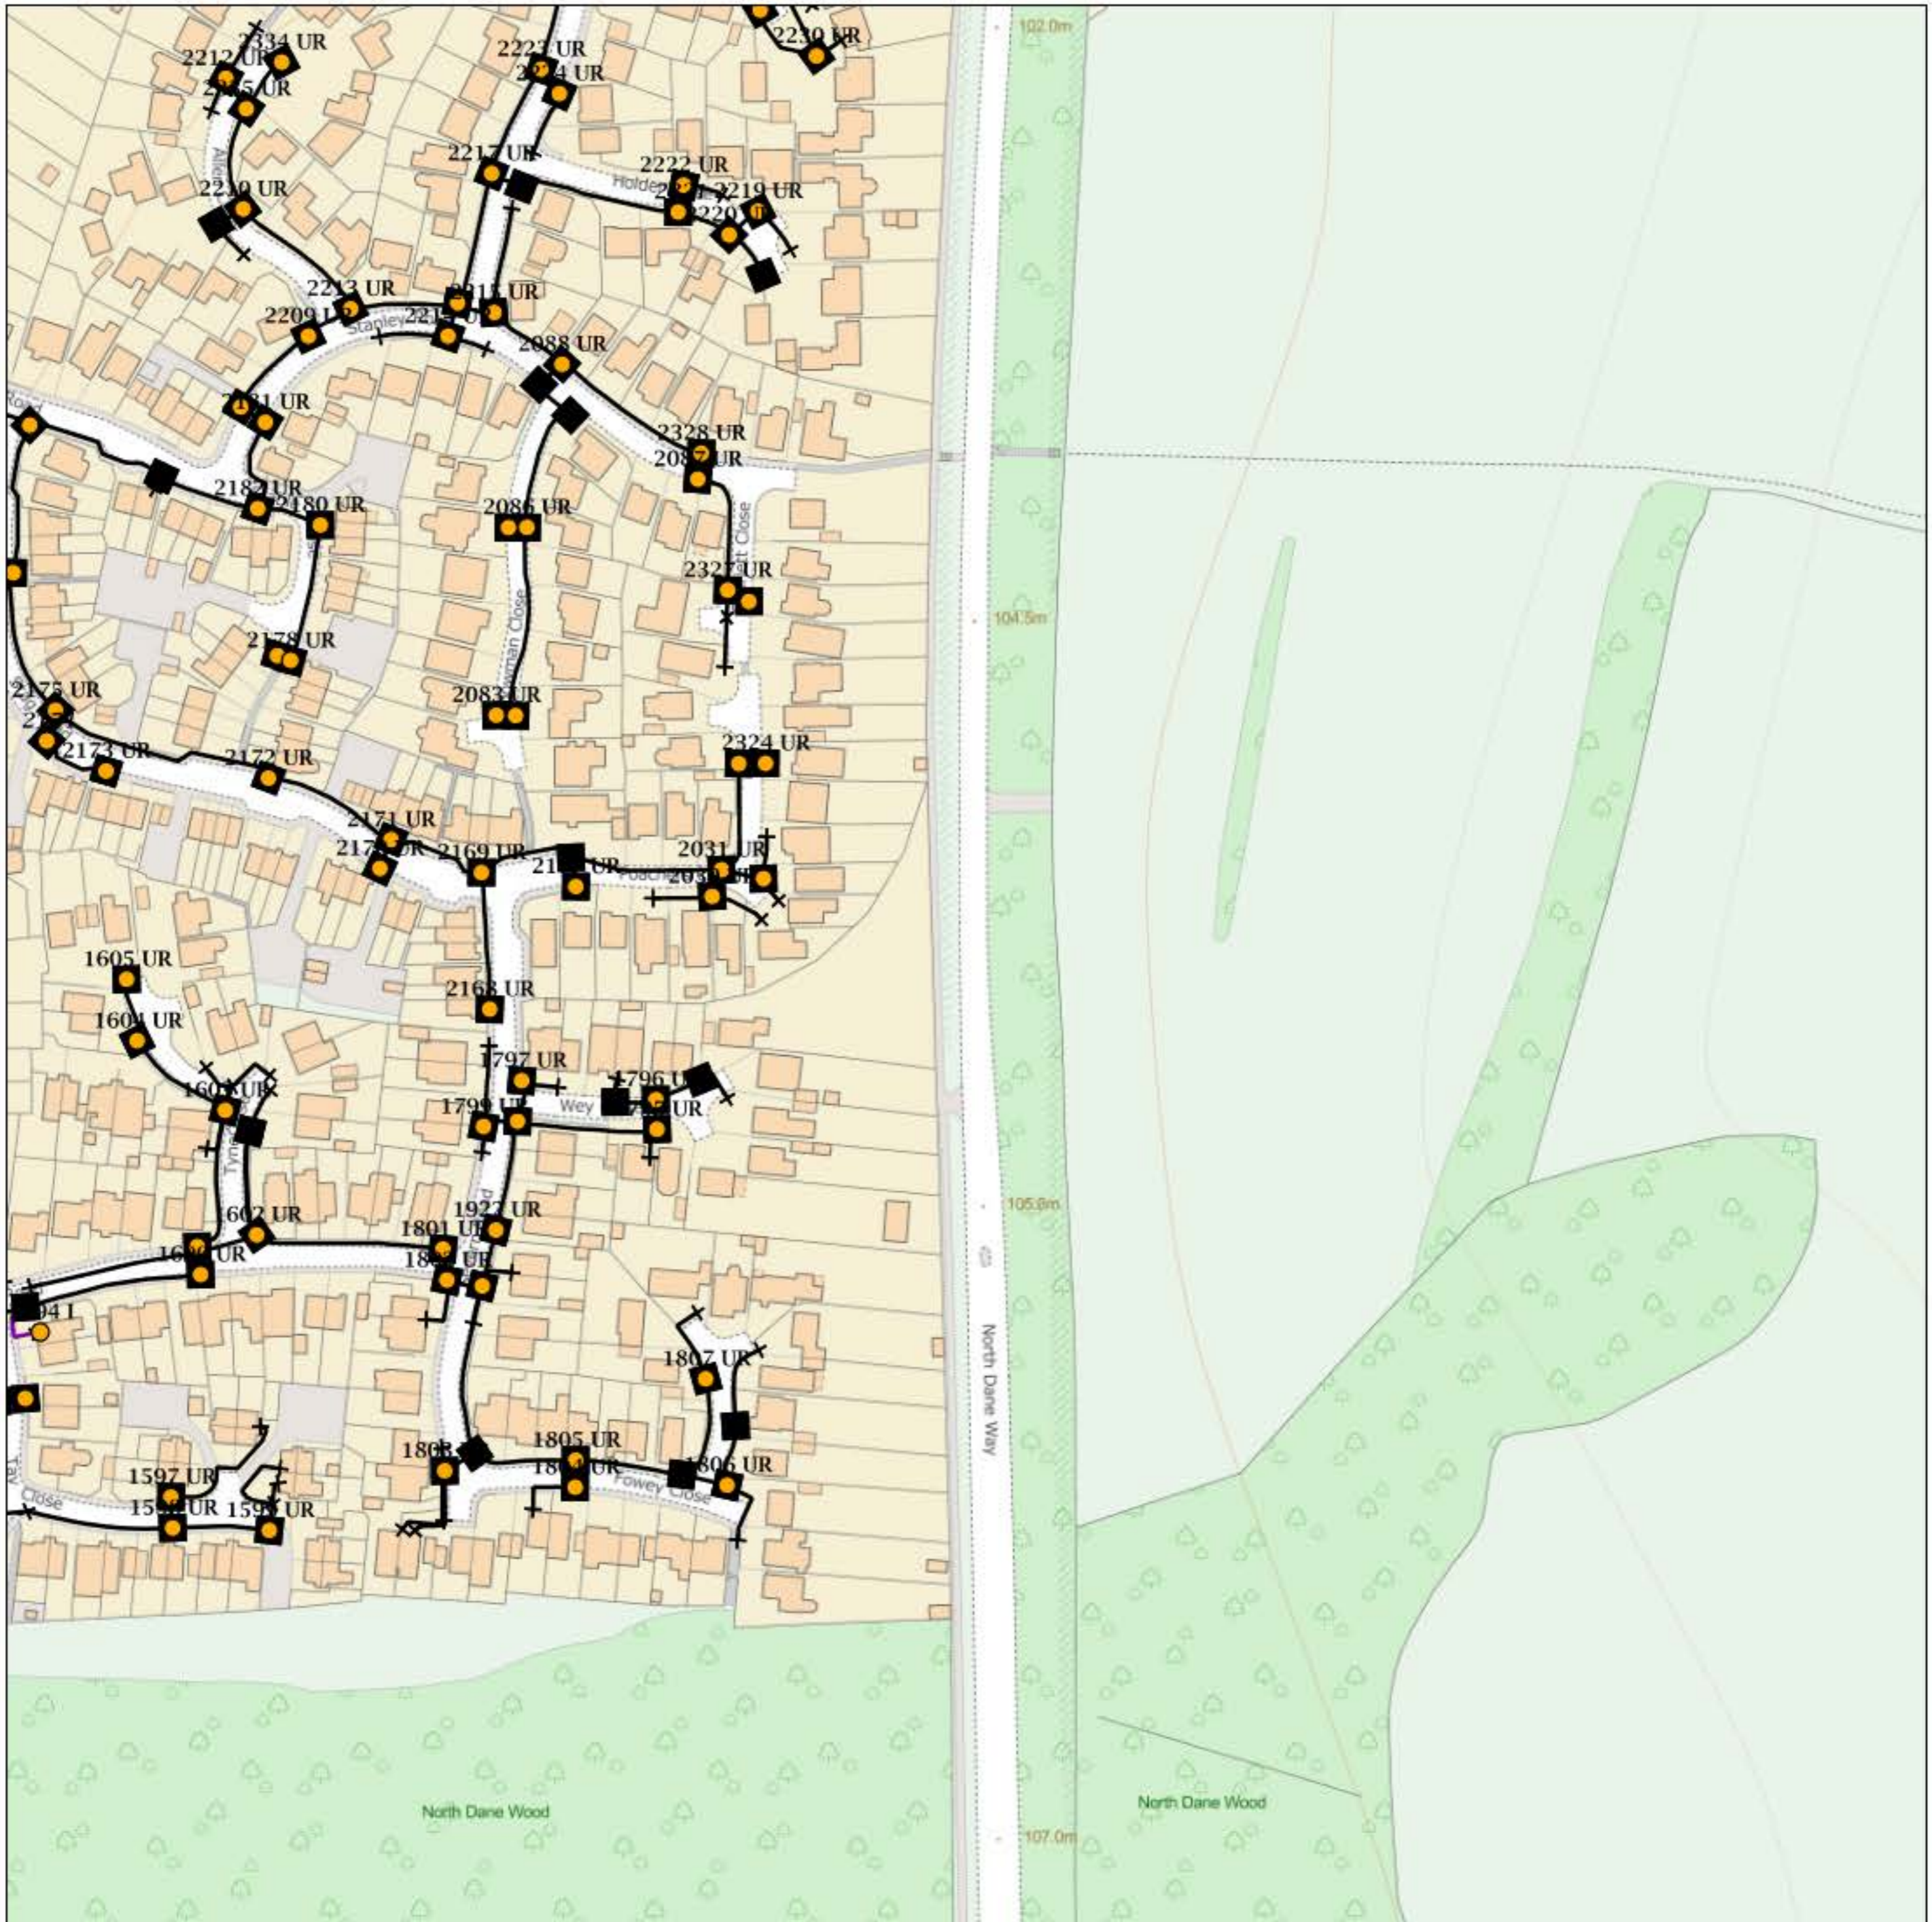

## IMPORTANT WARNING

Information regarding the location of BT apparatus is given for your assistance and is intended for general guidance only. No guarantee is given of its accuracy.

It should not be relied upon in the event of excavations or other works being made near to BT apparatus which may exist at various depths and may deviate from the marked route.



**openreach**

### CLICK BEFORE YOU DIG

FOR PROFESSIONAL FREE ON SITE ASSISTANCE PRIOR TO COMMENCEMENT OF EXCAVATION WORKS INCLUDING LOCATE AND MARKING SERVICE

email [cbyd@openreach.co.uk](mailto:cbyd@openreach.co.uk)

ADVANCE NOTICE REQUIRED  
(Office hours: Monday - Friday 08.00 to 17.00)  
[www.openreach.co.uk/cbyd](http://www.openreach.co.uk/cbyd)

Reproduced from the Ordnance Survey map by BT by permission of Ordnance Survey on behalf of the Controller of Her Majesty's Stationary Office  
(C) Crown Copyright British Telecommunications plc 100028040

## KEY TO BT SYMBOLS

DP	
Planned DP	
PCP	
Planned PCP	
Built	
Planned	
Inferred	
Duct	
Building	
Kiosk	
Hatchings	

Pole	
Planned Pole	
Joint Box	
Change Of State	
Split Coupling	
Duct Tee	
Planned Box	
Manhole	
Planned Manhole	
Cabinet	
Planned Cabinet	

Other proposed plant is shown using dashed lines.  
BT Symbols not listed above maybe disregarded.  
Existing BT Plant may not be recorded.  
Information valid at time of preparation

BT Ref : VSD04534Z  
Map Reference : (centre) TQ7720464370  
Easting/Northing : (centre) 577204,164370  
Issued : 17/08/2018 16:53:13

**WARNING: IF PLANNED WORKS FALL INSIDE HATCHED AREA IT IS ESSENTIAL BEFORE PROCEEDING THAT YOU CONTACT THE NATIONAL NOTICE HANDLING CENTRE. PLEASE SEND E-MAIL TO: [nnhc@openreach.co.uk](mailto:nnhc@openreach.co.uk)**

# Maps by email Plant Information Reply



## IMPORTANT WARNING

Information regarding the location of BT apparatus is given for your assistance and is intended for general guidance only. No guarantee is given of its accuracy.

It should not be relied upon in the event of excavations or other works being made near to BT apparatus which may exist at various depths and may deviate from the marked route.



**openreach**

### CLICK BEFORE YOU DIG

FOR PROFESSIONAL FREE ON SITE ASSISTANCE PRIOR TO COMMENCEMENT OF EXCAVATION WORKS INCLUDING LOCATE AND MARKING SERVICE

email [cbyd@openreach.co.uk](mailto:cbyd@openreach.co.uk)

ADVANCE NOTICE REQUIRED  
(Office hours: Monday - Friday 08.00 to 17.00)  
[www.openreach.co.uk/cbyd](http://www.openreach.co.uk/cbyd)

Reproduced from the Ordnance Survey map by BT by permission of Ordnance Survey on behalf of the Controller of Her Majesty's Stationary Office  
(C) Crown Copyright British Telecommunications plc 100028040

## KEY TO BT SYMBOLS

DP	
Planned DP	
PCP	
Planned PCP	
Built	
Planned	
Inferred	
Duct	
Building	
Kiosk	
Hatchings	


Pole	
Planned Pole	
Joint Box	
Change Of State	
Split Coupling	
Duct Tee	
Planned Box	
Manhole	
Planned Manhole	
Cabinet	
Planned Cabinet	

Other proposed plant is shown using dashed lines.  
BT Symbols not listed above maybe disregarded.  
Existing BT Plant may not be recorded.  
Information valid at time of preparation

BT Ref : IQG04539Z  
Map Reference : (centre) TQ7721363946  
Easting/Northing : (centre) 577213,163946  
Issued : 17/08/2018 16:53:27

**WARNING: IF PLANNED WORKS FALL INSIDE HATCHED AREA IT IS ESSENTIAL BEFORE PROCEEDING THAT YOU CONTACT THE NATIONAL NOTICE HANDLING CENTRE. PLEASE SEND E-MAIL TO: [nnhc@openreach.co.uk](mailto:nnhc@openreach.co.uk)**

# Maps by email Plant Information Reply

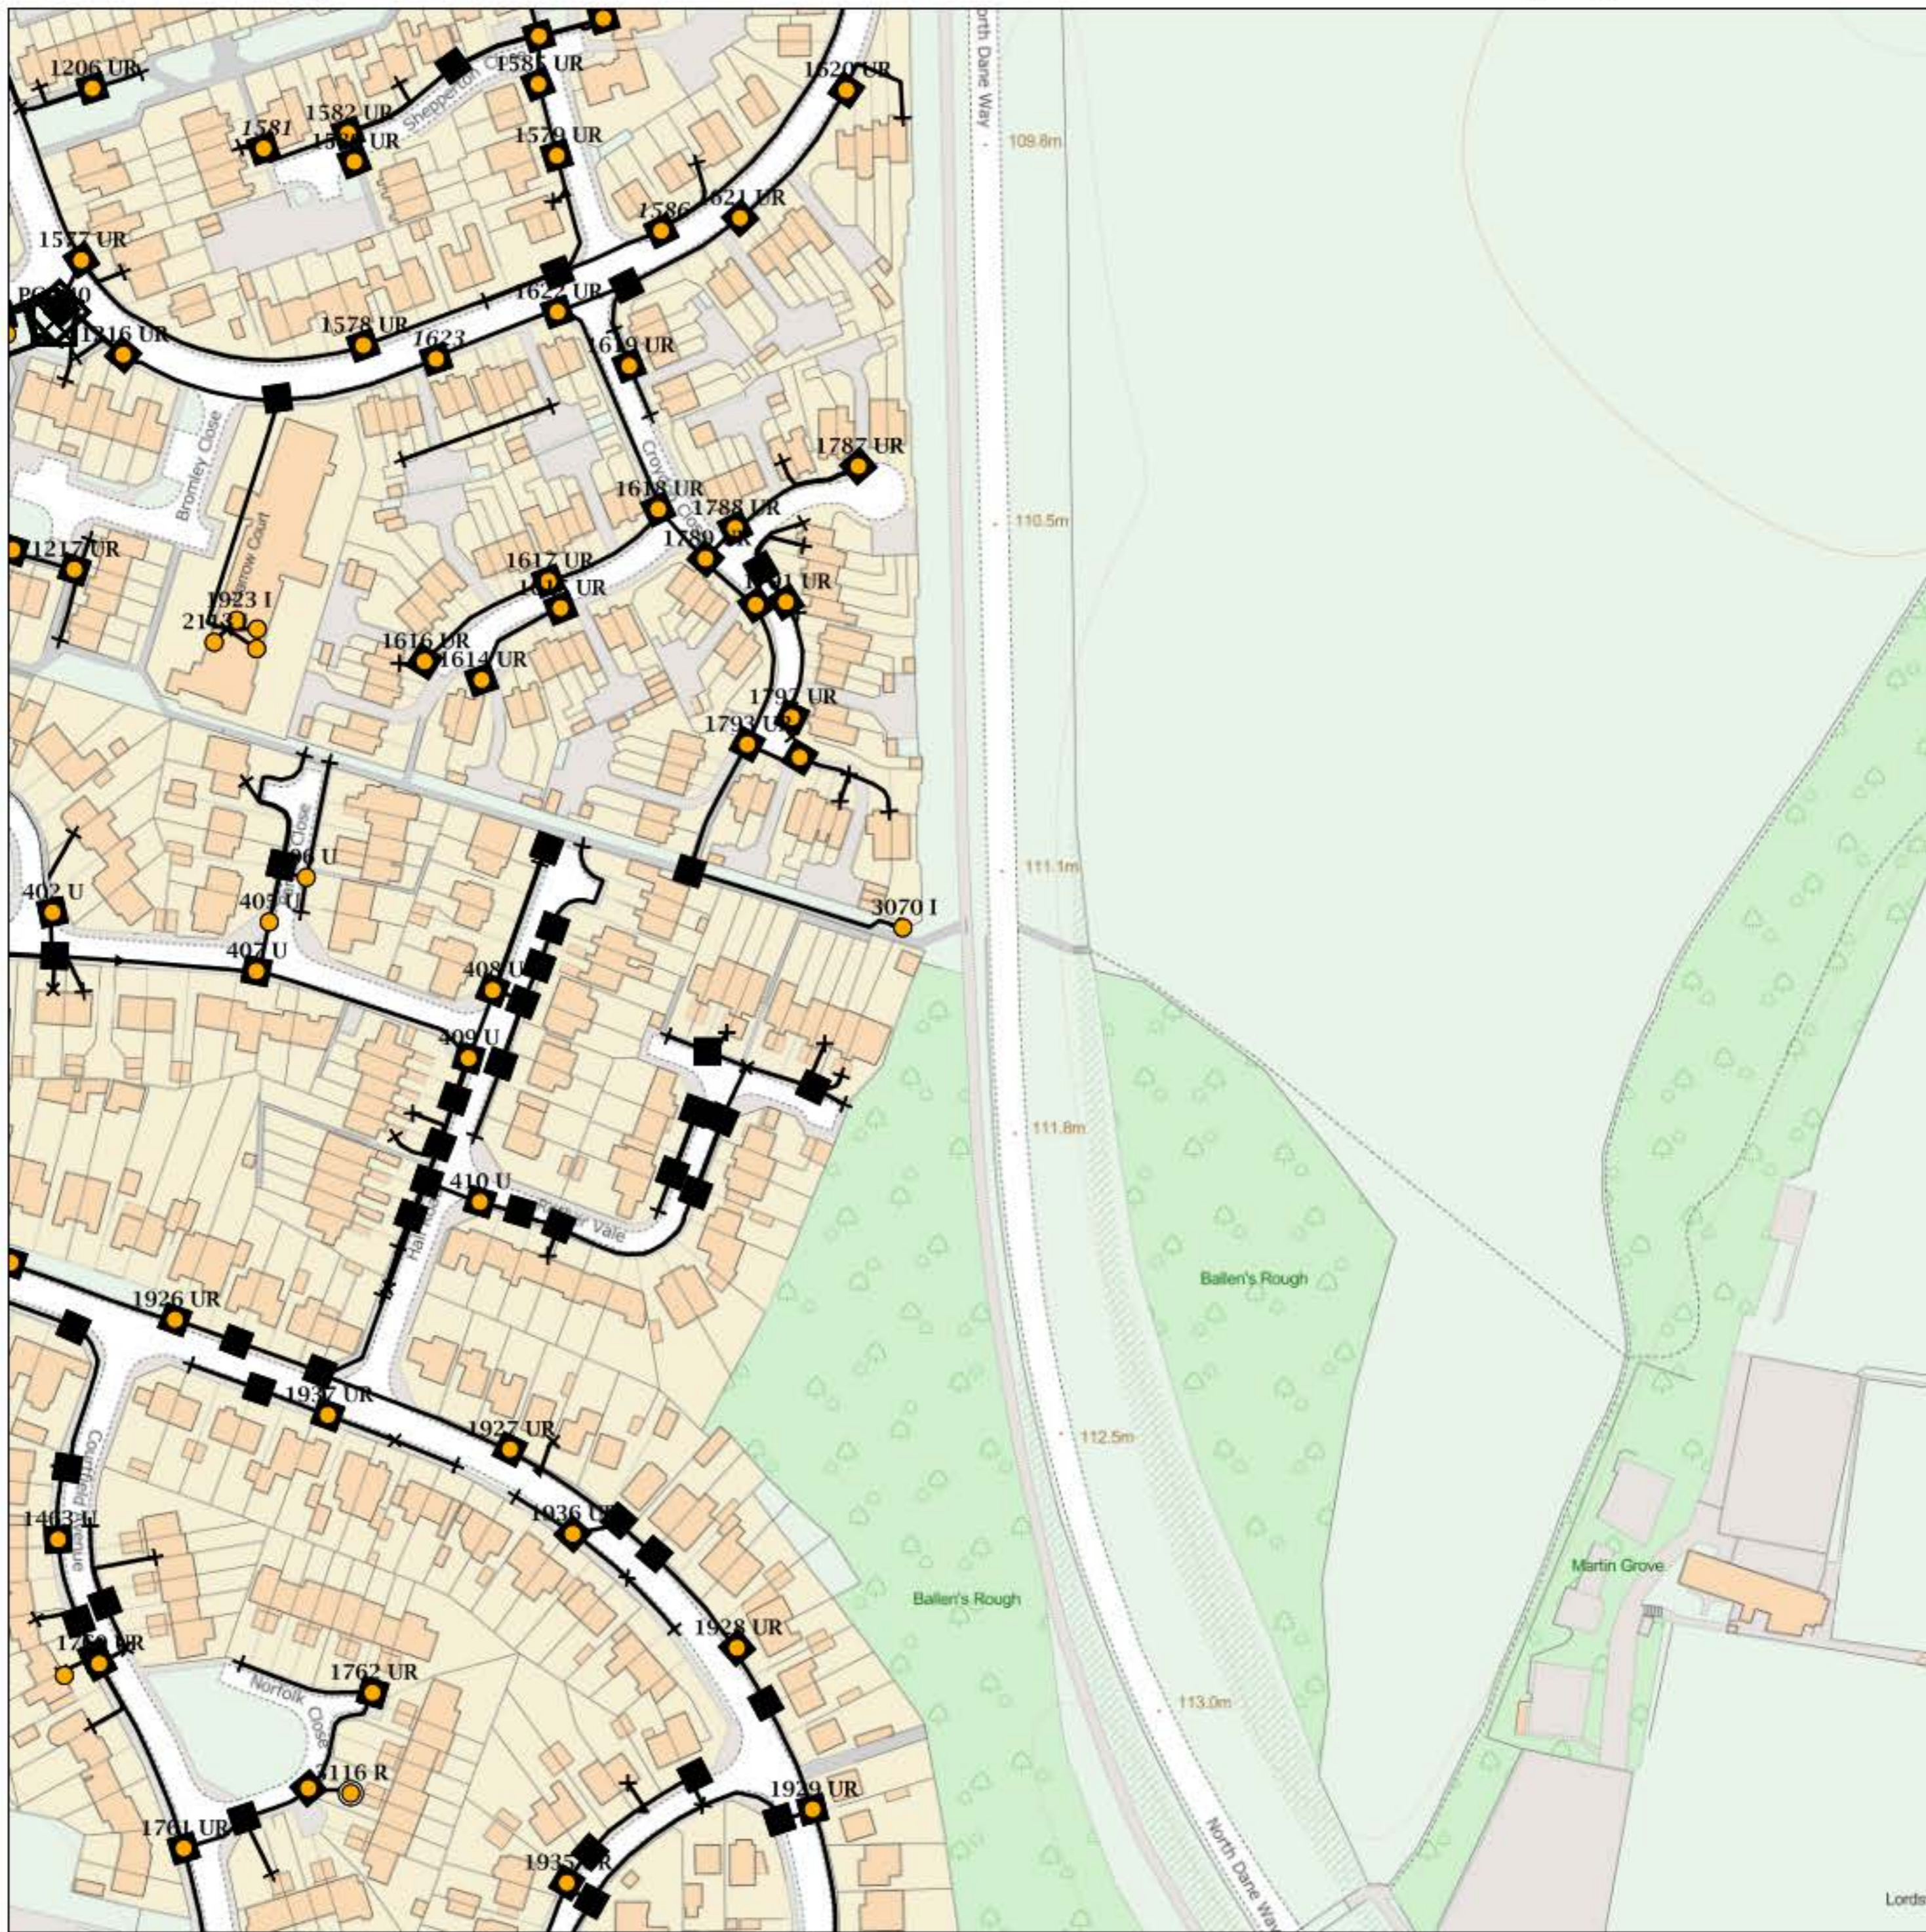

## IMPORTANT WARNING

Information regarding the location of BT apparatus is given for your assistance and is intended for general guidance only. No guarantee is given of its accuracy.

It should not be relied upon in the event of excavations or other works being made near to BT apparatus which may exist at various depths and may deviate from the marked route.



**openreach**

### CLICK BEFORE YOU DIG

FOR PROFESSIONAL FREE ON SITE ASSISTANCE PRIOR TO COMMENCEMENT OF EXCAVATION WORKS INCLUDING LOCATE AND MARKING SERVICE

email [cbyd@openreach.co.uk](mailto:cbyd@openreach.co.uk)

ADVANCE NOTICE REQUIRED

(Office hours: Monday - Friday 08.00 to 17.00)

[www.openreach.co.uk/cbyd](http://www.openreach.co.uk/cbyd)

Reproduced from the Ordnance Survey map by BT by permission of Ordnance Survey on behalf of the Controller of Her Majesty's Stationary Office  
(C) Crown Copyright British Telecommunications plc 100028040

## KEY TO BT SYMBOLS

DP	
Planned DP	
PCP	
Planned PCP	
Built	
Planned	
Inferred	
Duct	
Building	
Kiosk	
Hatchings	

Pole	
Planned Pole	
Joint Box	
Change Of State	
Split Coupling	
Duct Tee	
Planned Box	
Manhole	
Planned Manhole	
Cabinet	
Planned Cabinet	

Other proposed plant is shown using dashed lines.  
BT Symbols not listed above maybe disregarded.  
Existing BT Plant may not be recorded.  
Information valid at time of preparation

BT Ref : NMI04537U


Map Reference : (centre) TQ77216635 19

Easting/Northing : (centre) 577216,1635 19

Issued : 17/08/2018 16:53:55

**WARNING: IF PLANNED WORKS FALL INSIDE HATCHED AREA IT IS ESSENTIAL BEFORE PROCEEDING THAT YOU CONTACT THE NATIONAL NOTICE HANDLING CENTRE. PLEASE SEND E-MAIL TO: [nnhc@openreach.co.uk](mailto:nnhc@openreach.co.uk)**

# Maps by email Plant Information Reply

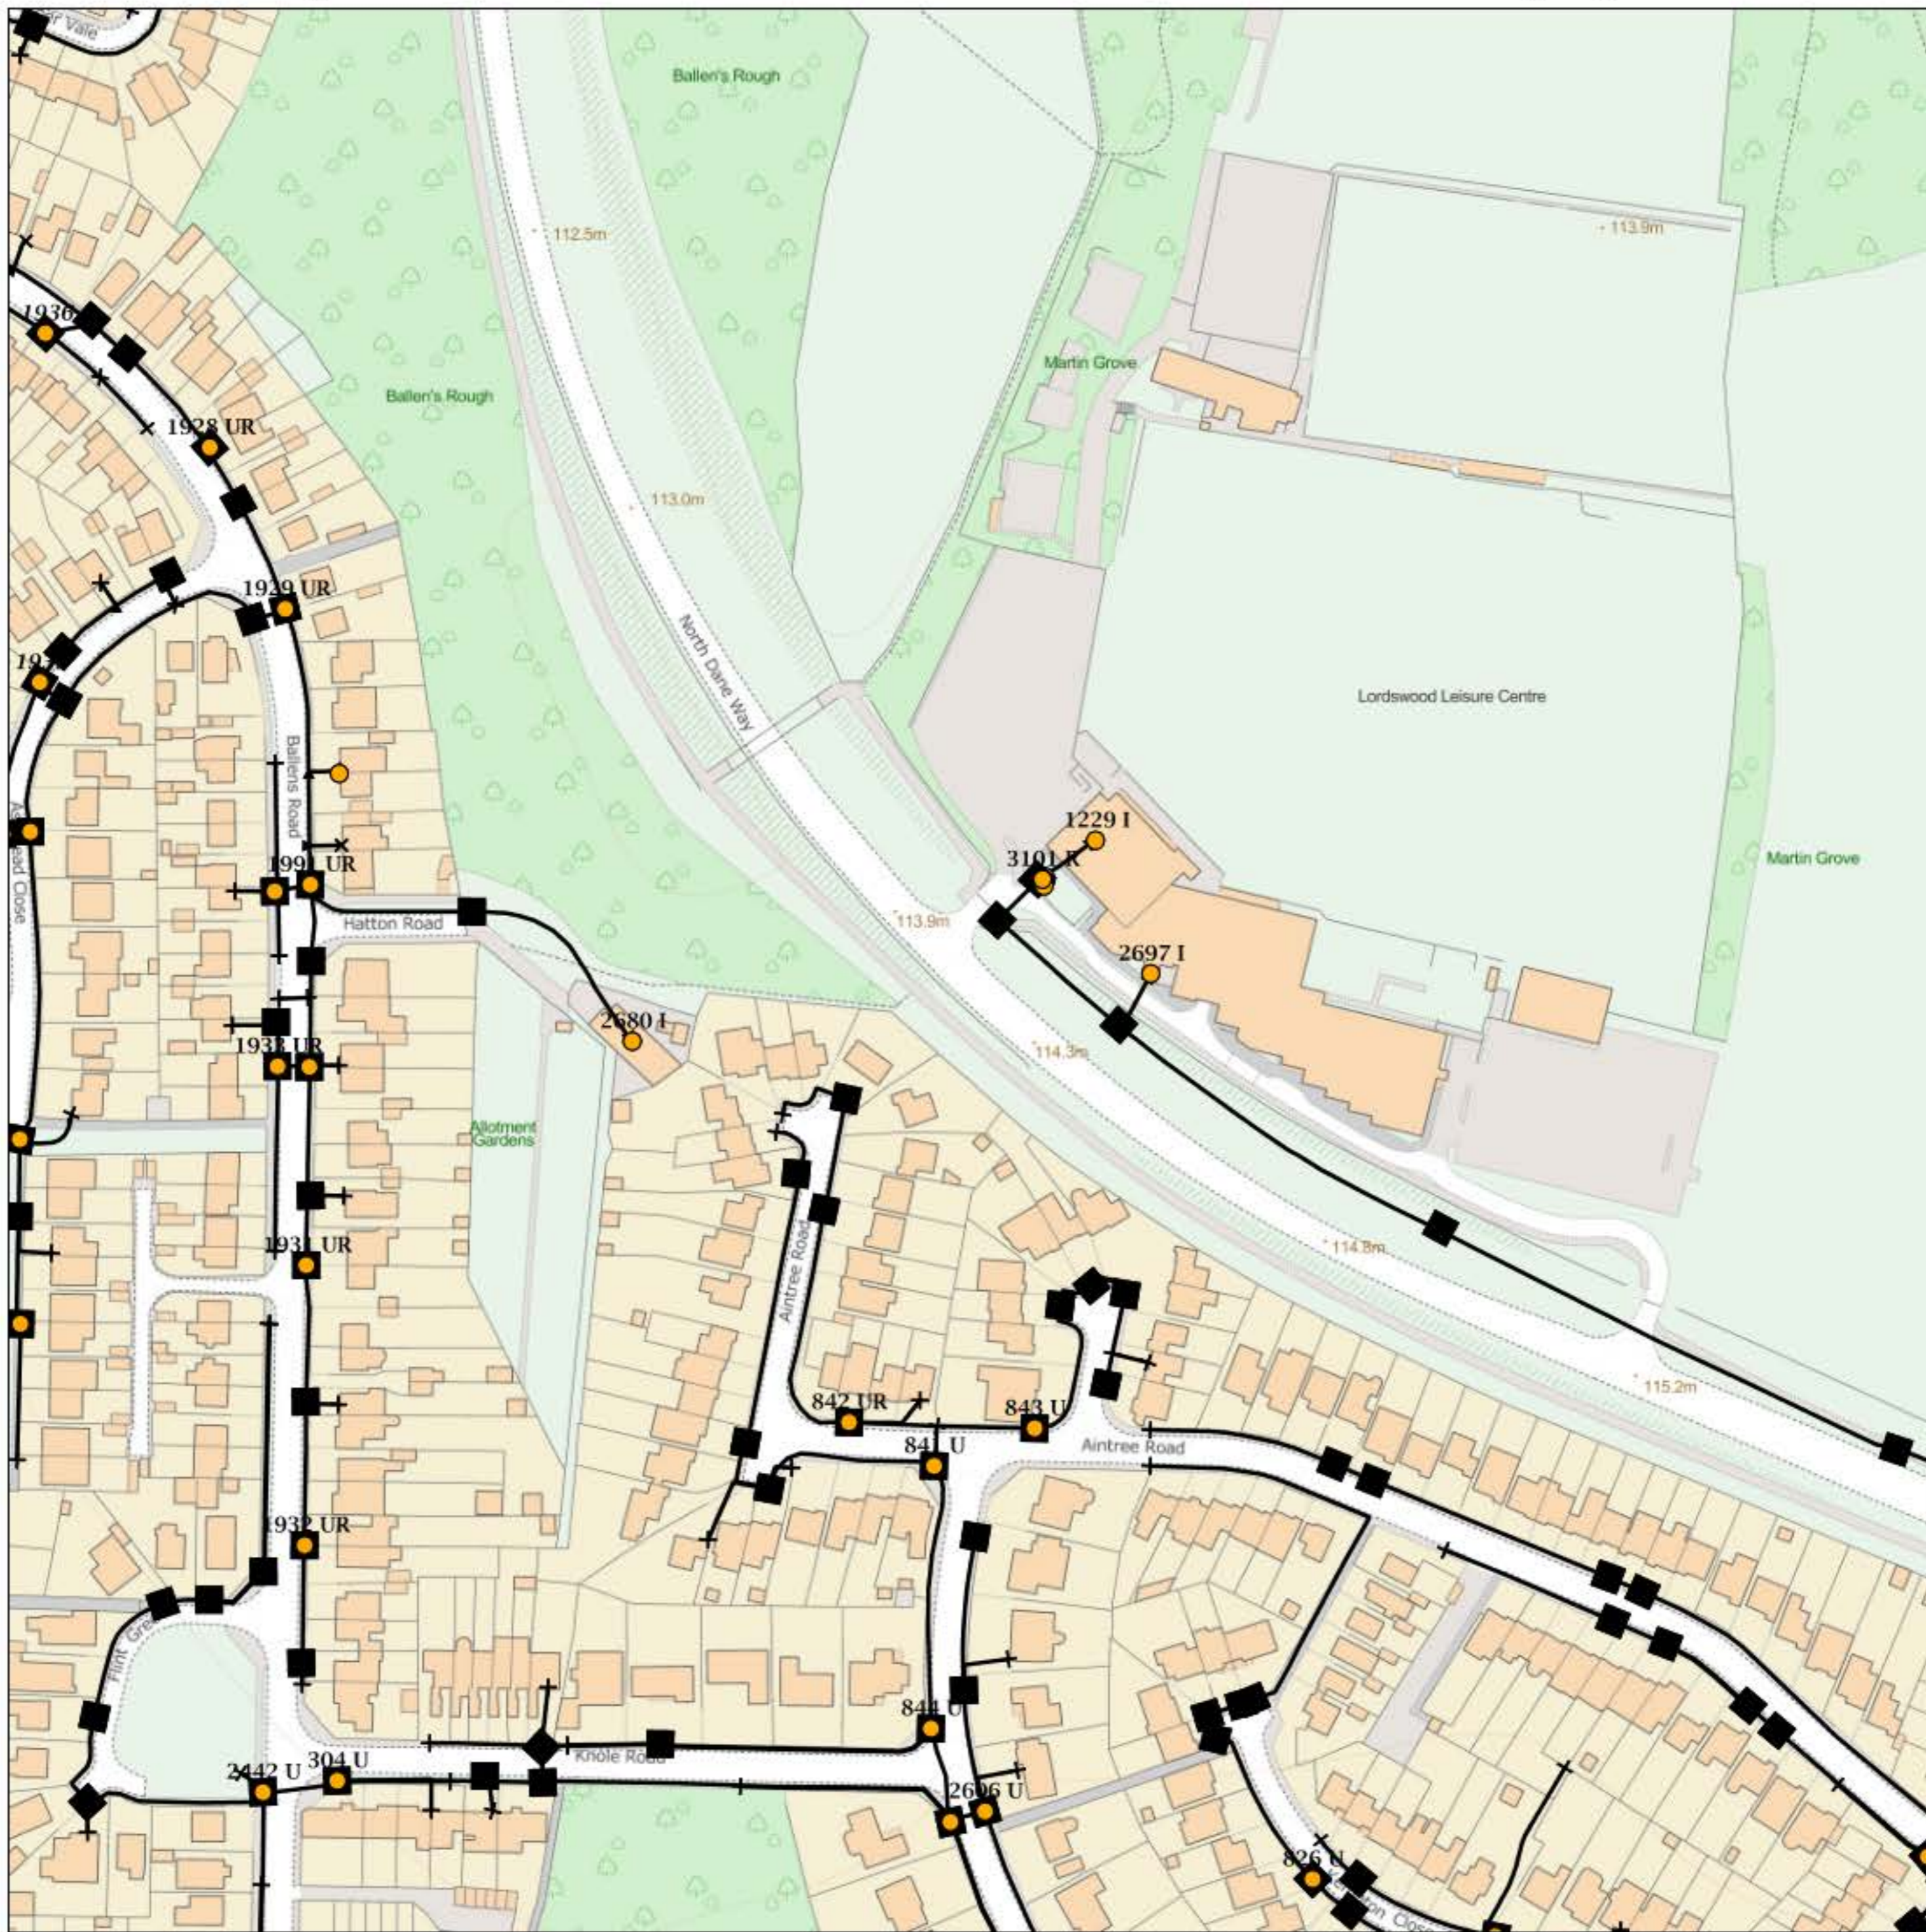

## IMPORTANT WARNING

Information regarding the location of BT apparatus is given for your assistance and is intended for general guidance only. No guarantee is given of its accuracy.

It should not be relied upon in the event of excavations or other works being made near to BT apparatus which may exist at various depths and may deviate from the marked route.



**openreach**

### CLICK BEFORE YOU DIG

FOR PROFESSIONAL FREE ON SITE ASSISTANCE PRIOR TO COMMENCEMENT OF EXCAVATION WORKS INCLUDING LOCATE AND MARKING SERVICE

email [cbyd@openreach.co.uk](mailto:cbyd@openreach.co.uk)

ADVANCE NOTICE REQUIRED

(Office hours: Monday - Friday 08.00 to 17.00)

[www.openreach.co.uk/cbyd](http://www.openreach.co.uk/cbyd)

Reproduced from the Ordnance Survey map by BT by permission of Ordnance Survey on behalf of the Controller of Her Majesty's Stationary Office  
(C) Crown Copyright British Telecommunications plc 100028040

## KEY TO BT SYMBOLS

DP	
Planned DP	
PCP	
Planned PCP	
Built	
Planned	
Inferred	
Duct	
Building	
Kiosk	
Hatchings	

Pole	
Planned Pole	
Joint Box	
Change Of State	
Split Coupling	
Duct Tee	
Planned Box	
Manhole	
Planned Manhole	
Cabinet	
Planned Cabinet	

Other proposed plant is shown using dashed lines.  
BT Symbols not listed above maybe disregarded.  
Existing BT Plant may not be recorded.  
Information valid at time of preparation

BT Ref : MYA04544K


Map Reference : (centre) TQ7735363207

Easting/Northing : (centre) 577353,163207

Issued : 17/08/2018 16:54:42

**WARNING: IF PLANNED WORKS FALL INSIDE HATCHED AREA IT IS ESSENTIAL BEFORE PROCEEDING THAT YOU CONTACT THE NATIONAL NOTICE HANDLING CENTRE. PLEASE SEND E-MAIL TO: [nnhc@openreach.co.uk](mailto:nnhc@openreach.co.uk)**

# Maps by email Plant Information Reply

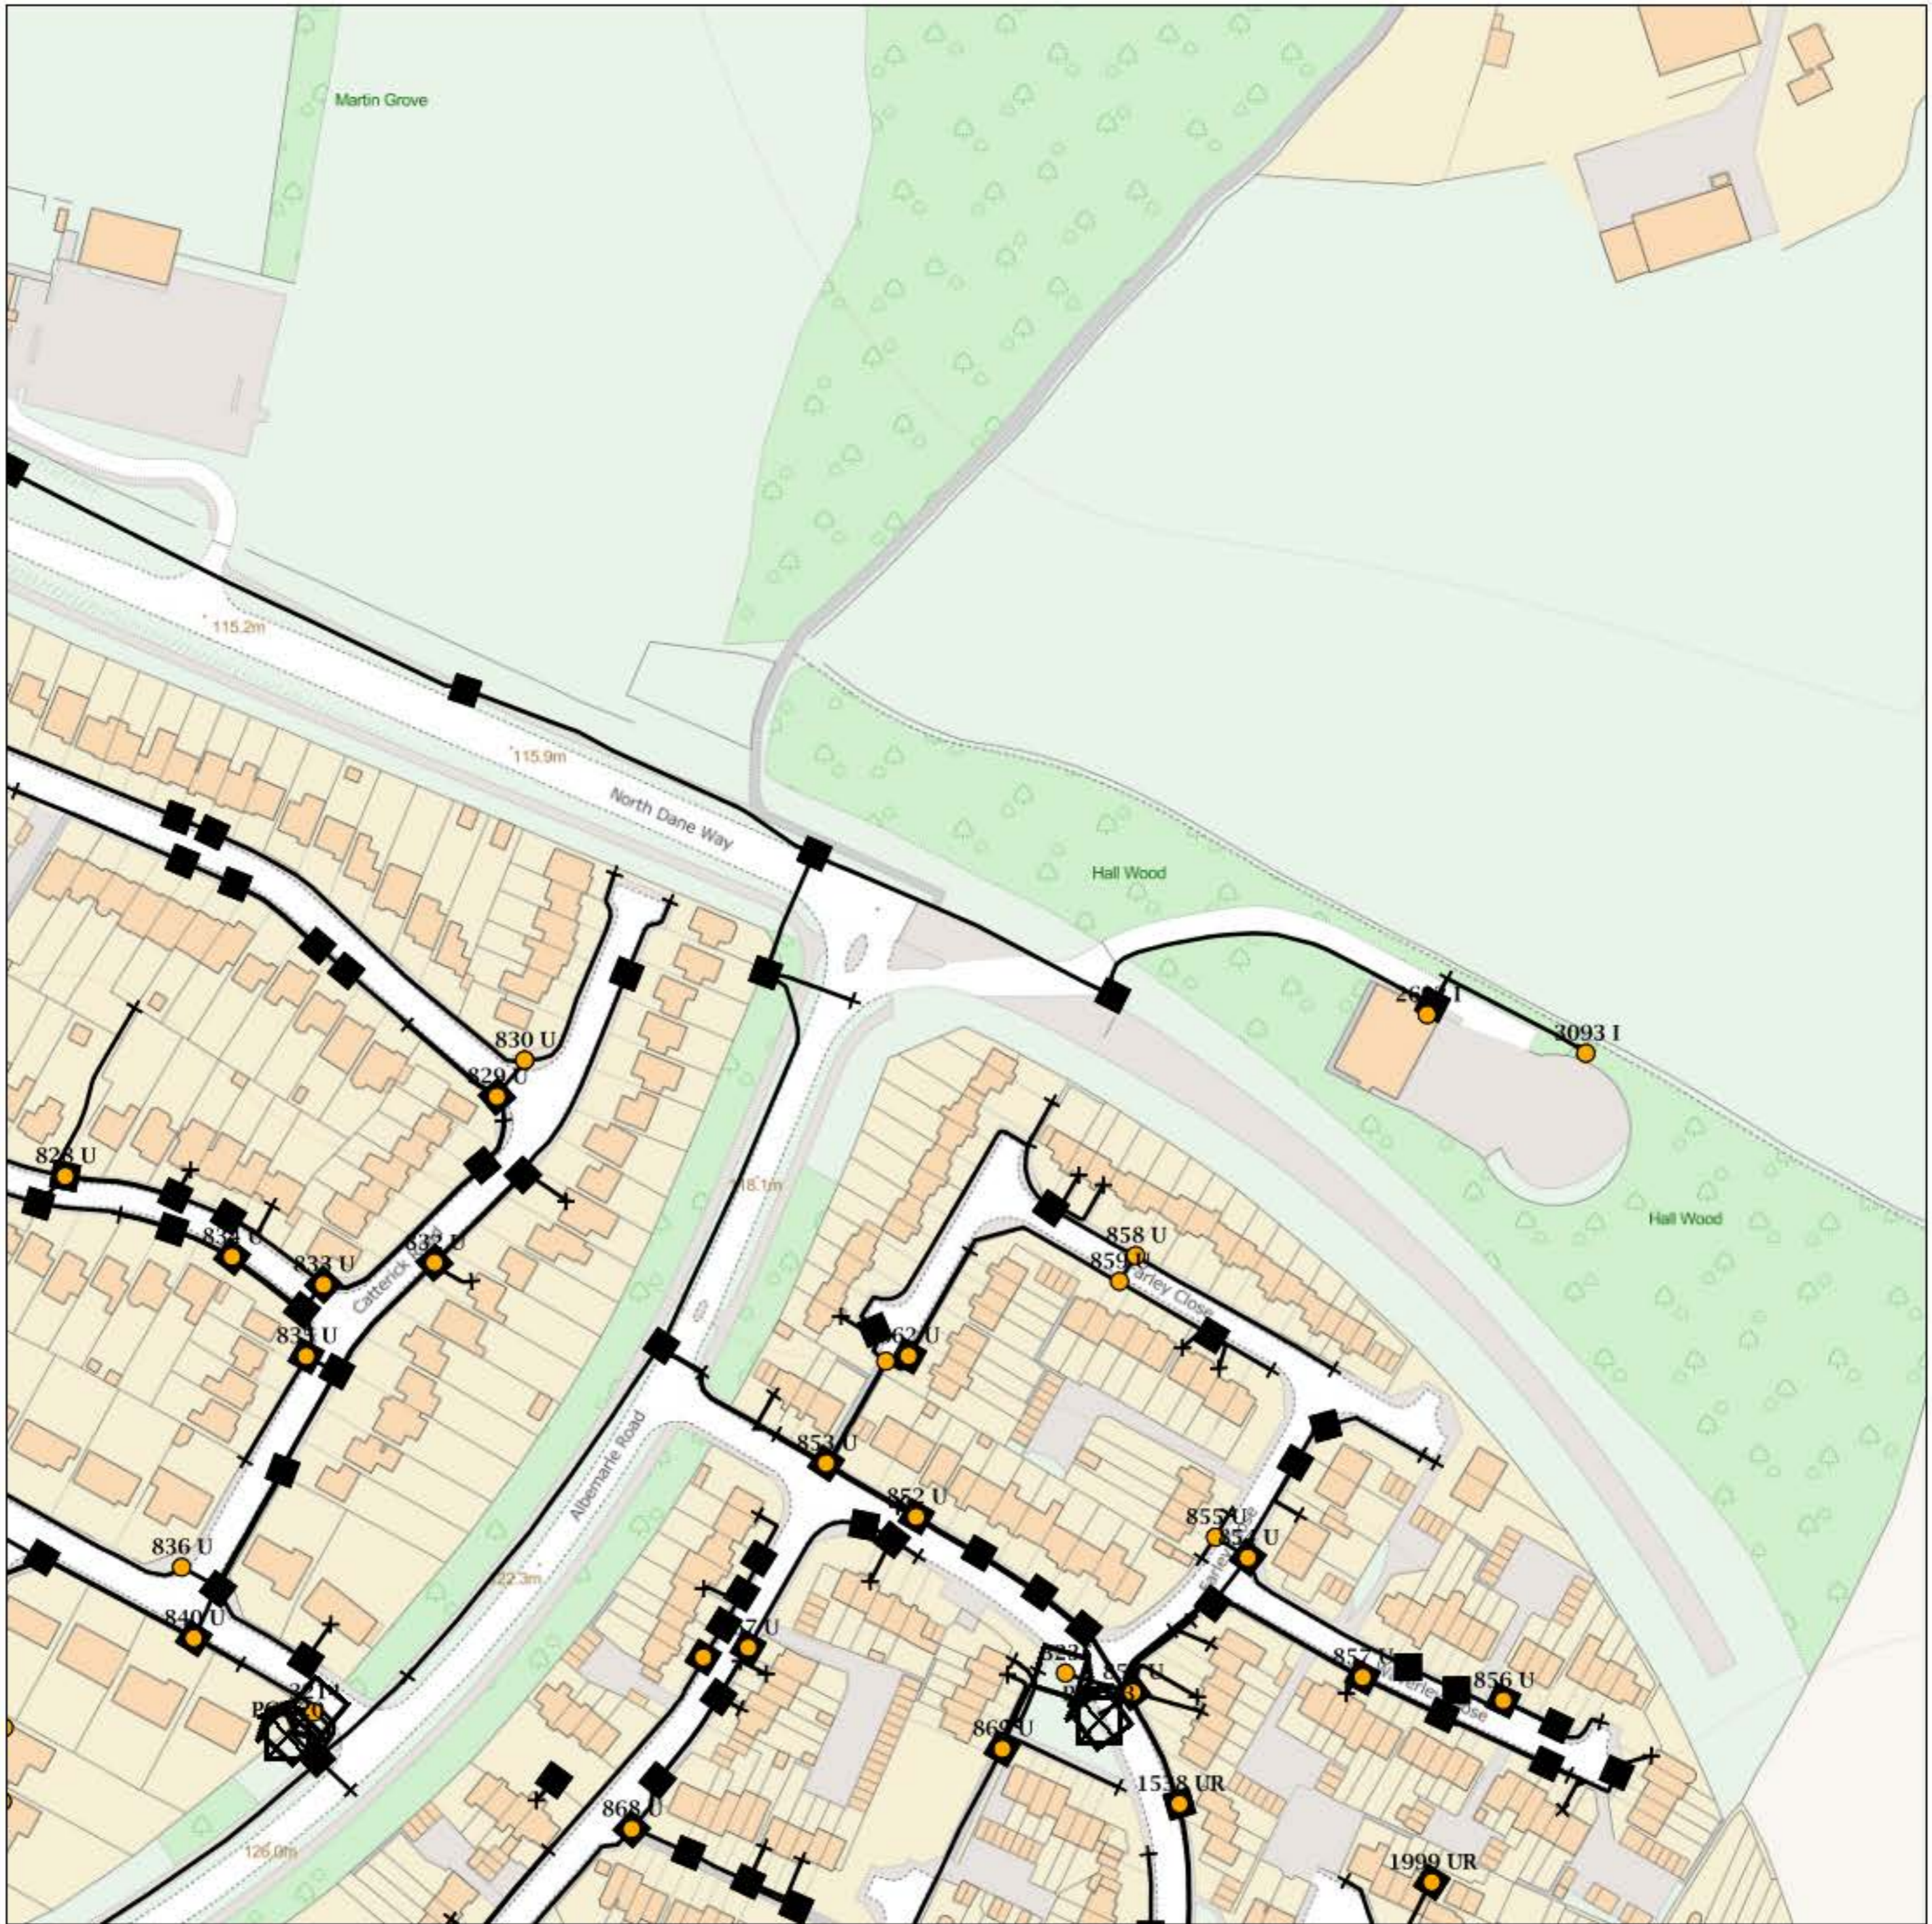

## IMPORTANT WARNING

Information regarding the location of BT apparatus is given for your assistance and is intended for general guidance only. No guarantee is given of its accuracy.

It should not be relied upon in the event of excavations or other works being made near to BT apparatus which may exist at various depths and may deviate from the marked route.



**openreach**

### CLICK BEFORE YOU DIG

FOR PROFESSIONAL FREE ON SITE ASSISTANCE PRIOR TO COMMENCEMENT OF EXCAVATION WORKS INCLUDING LOCATE AND MARKING SERVICE

email [cbyd@openreach.co.uk](mailto:cbyd@openreach.co.uk)

ADVANCE NOTICE REQUIRED  
(Office hours: Monday - Friday 08.00 to 17.00)  
[www.openreach.co.uk/cbyd](http://www.openreach.co.uk/cbyd)

Reproduced from the Ordnance Survey map by BT by permission of Ordnance Survey on behalf of the Controller of Her Majesty's Stationary Office  
(C) Crown Copyright British Telecommunications plc 100028040

## KEY TO BT SYMBOLS

DP	
Planned DP	
PCP	
Planned PCP	
Built	
Planned	
Inferred	
Duct	
Building	
Kiosk	
Hatchings	

Pole	
Planned Pole	
Joint Box	
Change Of State	
Split Coupling	
Duct Tee	
Planned Box	
Manhole	
Planned Manhole	
Cabinet	
Planned Cabinet	

Other proposed plant is shown using dashed lines.  
BT Symbols not listed above maybe disregarded.  
Existing BT Plant may not be recorded.  
Information valid at time of preparation

BT Ref : WZJ04548H

Map Reference : (centre) TQ7772463011

Easting/Northing : (centre) 577724,163011

Issued : 17/08/2018 16:54:56

**WARNING: IF PLANNED WORKS FALL INSIDE HATCHED AREA IT IS ESSENTIAL BEFORE PROCEEDING THAT YOU CONTACT THE NATIONAL NOTICE HANDLING CENTRE. PLEASE SEND E-MAIL TO: [nnhc@openreach.co.uk](mailto:nnhc@openreach.co.uk)**