

BARN &  
OUTBUILDINGS


MAIN HOUSE

E0108

H

KTB

NOTES  
SCALING FOR PLANNING PURPOSES ONLY  
ALL DIMENSIONS TO BE CHECKED ON SITE  
WORK TO BE CARRIED OUT IN ACCORDANCE  
WITH BYLAWS AND REGULATIONS OF LOCAL  
AUTHORITIES AND STATUTORY INSTRUMENTS

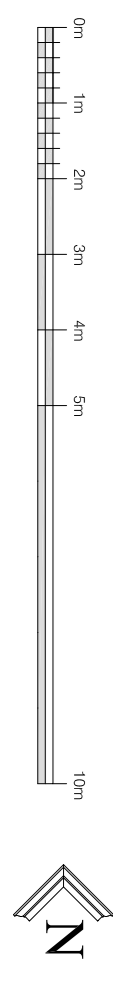

<p>Project <b>BOONS PARK</b></p>		<p>Site <b>PLANNING</b></p>
<p>Title <b>EXISTING ROOF PLAN</b></p>		
<p>architect KTB architecture 1 Southwark Street London SE17 1JN</p>	<p>interior design 1 07724 86814 www.ktbarchitecture.com e: info@ktbarchitect.co.uk</p>	<p>Scale: 1:100 @ A1   Created: 10/14   Drawn: VM</p>
<p>CDM HAS NOTES INFORMATION</p>		<p>No. Revision: - Final Issue Date: XXXXXX</p>

Job Number: **BPK**  
Drawing Number: **002**