


Notes:
 Do not scale except for planning purposes only.
 Report all discrepancies, errors and omissions.
 Verify all dimensions on site before commencing any work on site or preparing shop drawings.
 All materials, components and workmanship are to comply with the relevant British Standards, Codes of Practice, and applicable manufacturers recommendations that from time to time shall apply.
 For all specialist work, see relevant specialist manufacturers drawings.
 This drawing and design are copyright of Andrew Wells Architectural Planning & Design Ltd.



Example of Bat Roost from 'batroost.co.uk'



Proposed Site Plan - 1:500
 Site Area - 1.2643 Hectares - 3.12 Acres

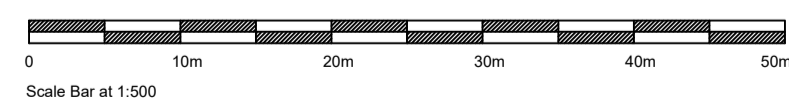

Rev.	Date	Detail
A	04/08/23	Additional garage shown to be demolished
Status: Planning		
Client: Mrs Wooding-Jones		
ANDREW WELLS Architectural Planning & Design Hollywood House 78 Hollywood Lane, Wainscott, Rochester, Kent ME3 8AR Tel: 01634 786728 Mob: 07535 621806 e-mail: andy@wellsdesign.co.uk		
Project Title: Lylewood & Russetings, Riding Lane, Hildenborough, Kent, TN11 9LR		
Drawing Title: Site Layout		
Scale: 1:500	Date: June 2023	Drawn: AW
Contract No.	Drawing No. PL / 671 / 01	Rev. A