

Esquire Developments

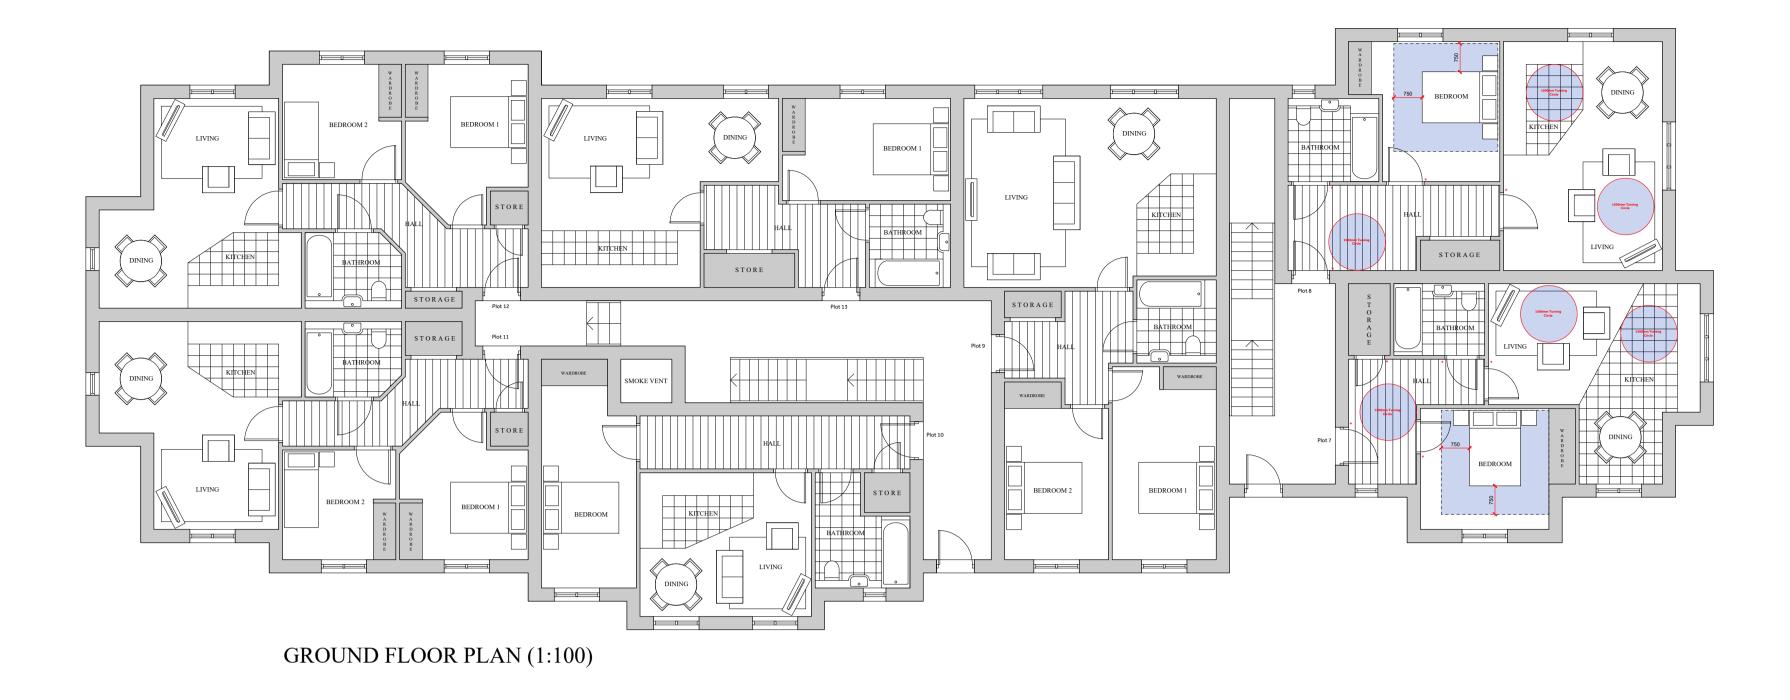

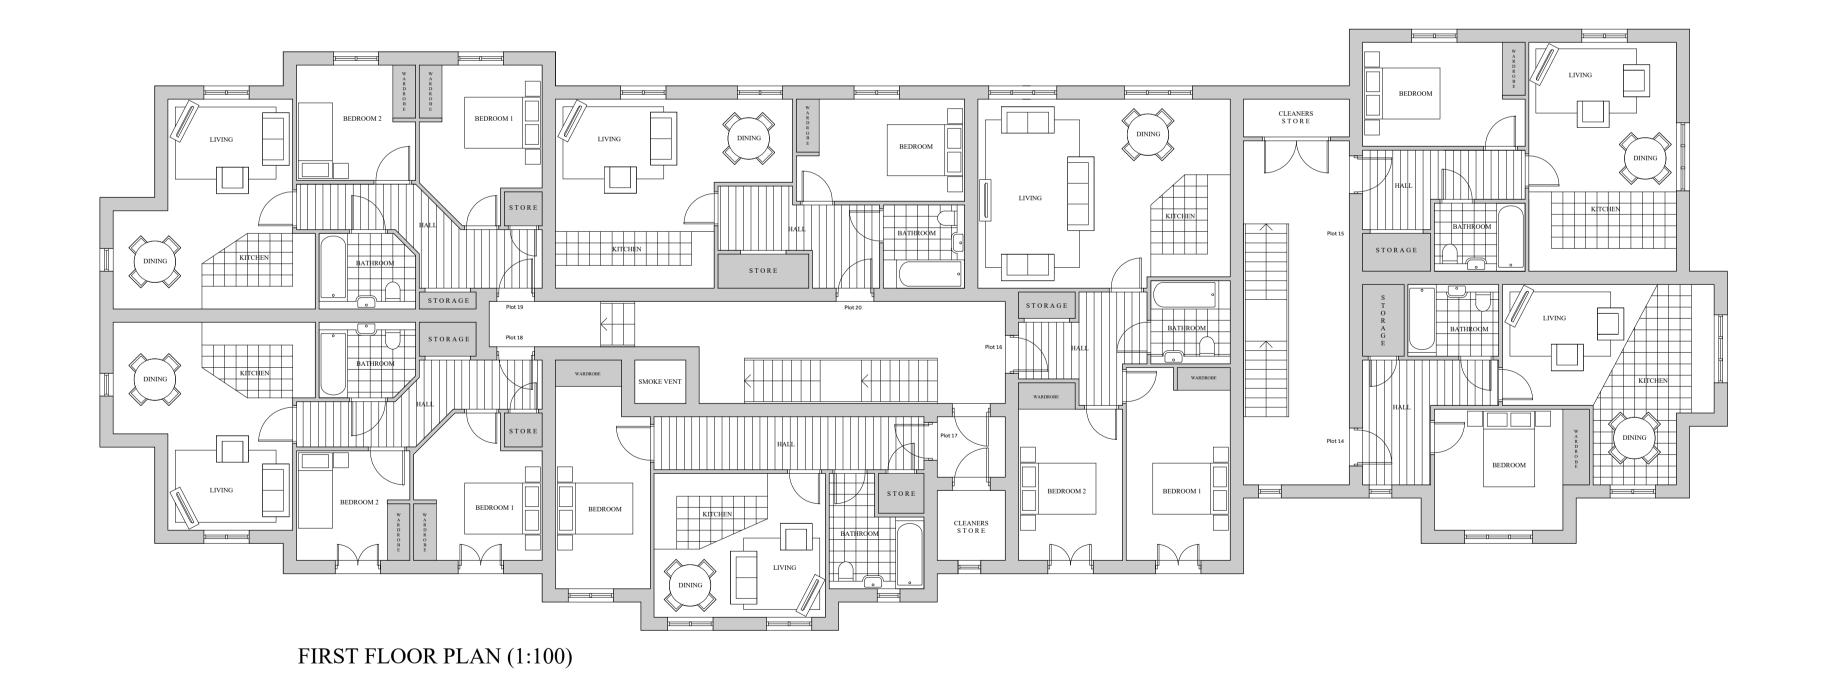

NOTES:

Report all discrepancies, errors and omissions.

Verify all dimensions on site before commencing any work on site or preparing shop drawings.

All materials, components and workmanship are to comply with the relevant British Standards, Codes of Practice, and appropriate manufacturers recommendations that from time to time shall apply.

For all specialist work, see relevant drawings.

This drawing and design are copyright of Clague LLP Registration number OC335948.

Rev	Date	Description
В	October 2022	Amendments to Planner's comments

Project Title

Esquire Developments

Proposed Residential Development Brook House

Cranbrook Road Hawkhurst TN18 5EE

Drawing Description

Proposed Ground & First Floor Plans Plots 7-25

Scale Drawn by
1:100 @ A1 RH

Date Checked by
October 2022 SW

CLAGUE ARCHITECTS

01227 762060

0203 597 6112

HARPENDEN

62 Burgate, Canterbury Kent CT1 2BH

2 Kinsbourne Court, Luton Road, Harpenden, Hertfordshire Al5 3BL

en, Hertfordshire Al5 3BL 01582 765102

8, Disney Street London SE1 1JF

CANTERBURY LONDON

Drawing Number Revisi

30449A/05

0 1 2 3 4 5 Scale 1:100