


REV.	DATE	DRN.	CHK.	NOTES
PL1	22.02.19	NP	NAL	Units added
PL2	25.02.19	NP	NAL	Units added to NE parcel
PL3	28.02.19	NP	NAL	Unit moved to NE parcel due to conflict with predicted flood extent
PL4	07.03.19	SR	NAL	Amendment to Site Boundary
PL5	04.06.19	NP	NAL	Footpath to North East of site into country park added
PL5	04.06.19	NP	NAL	Footpath to North East of site into country park added
PL6	10.09.19	NP	NAL	Main road amended
PL7	04.10.19	NP	NAL	Main road amended and layout to suit
PL8	29.10.19	NP	NAL	Drainage amended
PL9	08.11.19	NP	NAL	Landscaping enhanced
PL10	17.03.20	NP	LG	Whiteswood play area upgraded to NEAP
PL11	27.03.20	NP	LG	Play areas amended
PL12	26.06.20	NP	NAL	Sports pitch upgraded
PL13	09.11.21	LS	LG	Units revised



- Parks and Gardens (Informal open space)
- Play
- Amenity Greenspace
- Natural Greenspace (Woodland & Habitat Creation)
- Ancient Woodland
- Ancient Woodland (15m buffer)
- Outdoor Sport (including community use)
- Allotments
- SUDs

0m 50m 100m 150m 200m
 1:2500 @ A1

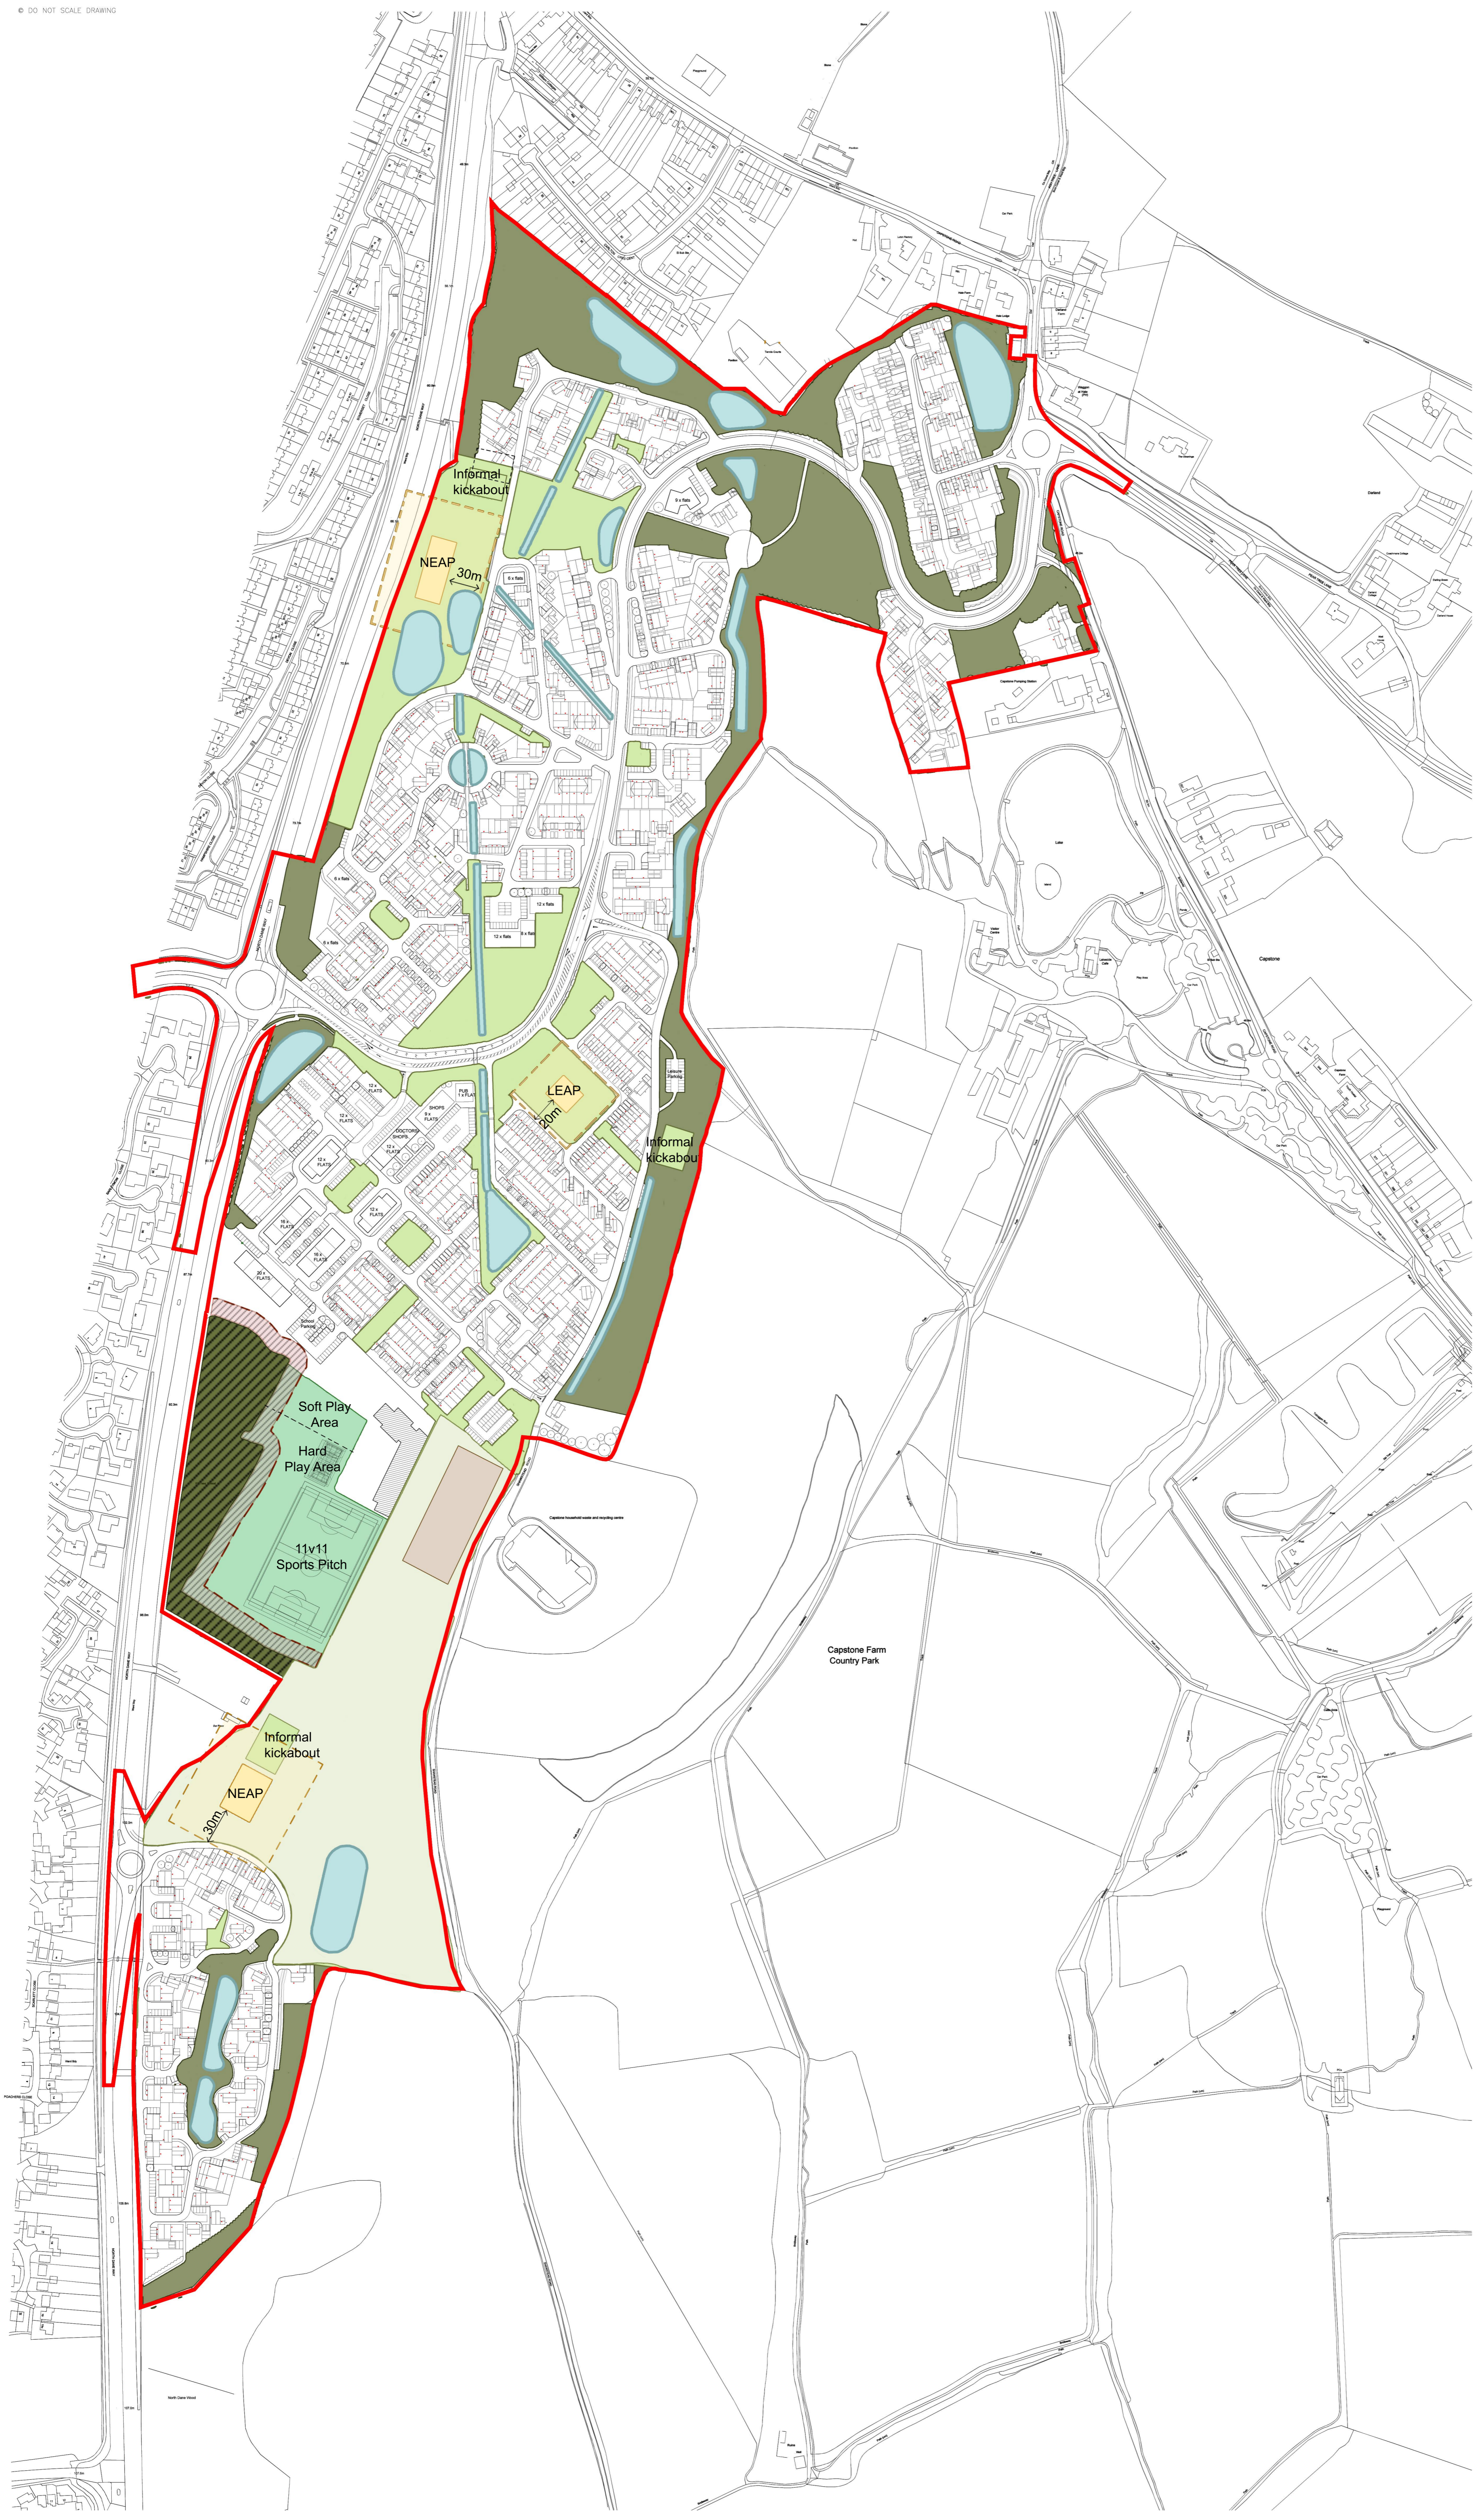

chartered architects and planning consultants

Lee Evans Partnership LLP,
 Canterbury: St Johns Lane, Canterbury, Kent CT1 2QG Tel: 01227 784444
 London: 31-35 Kirby Street, London EC1N 8TE Tel: 0207 492 1744
 email: architects@lee-evans.co.uk website: www.lee-evans.co.uk fax: 01227 819102

PROJECT
 Capstone Medway : master planning

CLIENT
 Mr Kevin Attwood

DATE
 08/11/2019

DRAWING TITLE
 Proposed Site Plan

ISSUE STATUS
 SCALE
 1:2500 @ A1

DRAWING NUMBER
 REVISION
 08284a-A-L-(00)-004 PL13