


REV.	DATE	DRN.	CD.	NOTES
PL1	23.02.19	NP	NAL	Units added
PL2	25.02.19	NP	NAL	Units added to NE parcel with predicted flood extent
PL3	28.02.19	NP	NAL	Unit moved to NE parcel due to conflict with predicted flood extent
PL4	07.03.19	SR	NAL	Amendment to Site Boundary
PL5	04.06.19	NP	NAL	Footpath to North East of site into country park added
PL5	04.06.19	NP	NAL	Footpath to North East of site into country park added
PL6	10.09.19	NP	NAL	Main road amended
PL7	04.10.19	NP	NAL	Main road amended and layout to suit
PL8	29.10.19	NP	NAL	Drainage amended
PL9	01.11.19	NP	NAL	Landscaping enhanced
PL10	17.03.20	NP	LG	Whiteswood play area upgraded to NEAP
PL11	27.03.20	NP	LG	Play areas amended
PL12	26.06.20	NP	NAL	Sports pitch upgraded
PL13	09.11.21	LS	LG	Units revised
PL14	16.12.21	HPC		Hatching overlay added



- Parks and Gardens (Informal open space)
- Play
- Amenity Greenspace
- Natural Greenspace (Woodland & Habitat Creation)
- Ancient Woodland
- Ancient Woodland (15m buffer)
- Outdoor Sport (including community use)
- Allotments
- SUDs

0m 50m 100m 150m 200m
 1:2500 @ A1

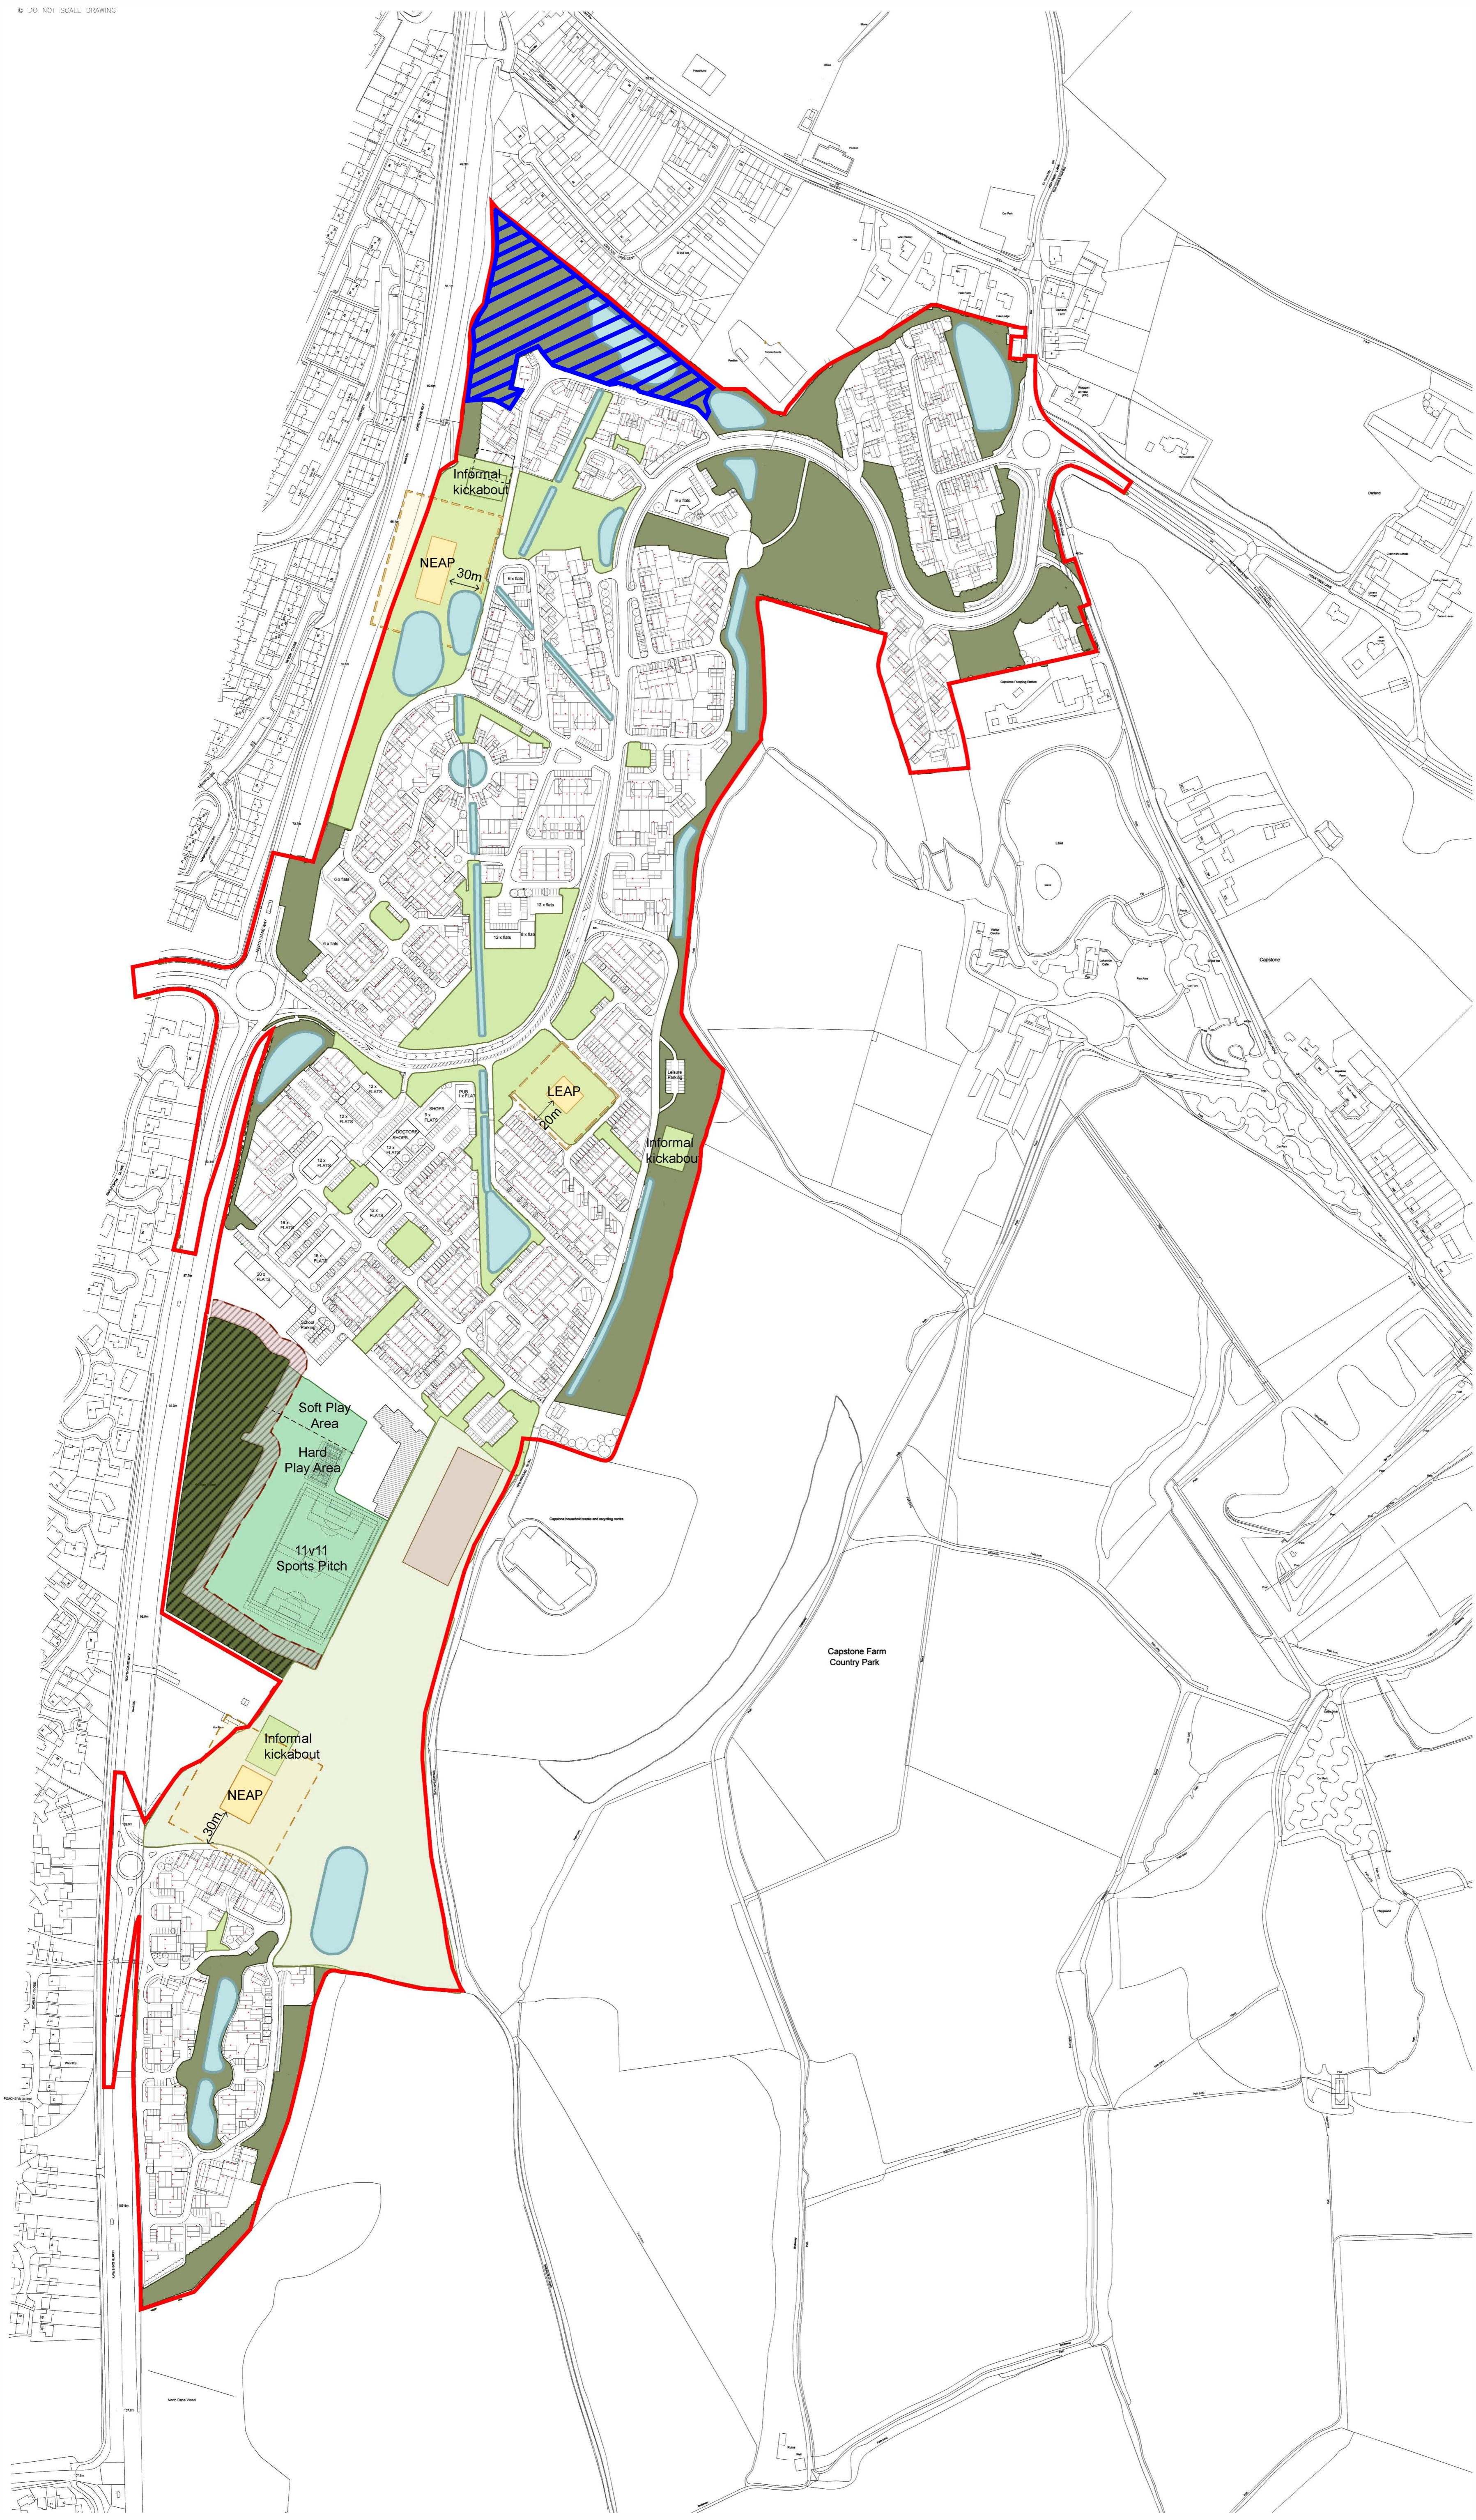

chartered architects and planning consultants
 Lee Evans Partnership LLP,
 Canterbury: St Johns Lane, Canterbury, Kent, CT1 2DD. Tel: 01227 784444
 London: 31-35 Kings Street, London EC1R 8TE. Tel: 0207 492 1744
 email: architects@lee-evans.co.uk website: www.lee-evans.co.uk fax: 01227 819102

PROJECT
 Capstone Medway : master planning

CLIENT
 Mr Kevin Atwood

DATE
 16/12/2021

DRAWING TITLE
 Proposed Site Plan

ISSUE STATUS
 SCALE
 1:2500 @ A1

DRAWING NUMBER
 08284a-A-L-(00)-005

REVISION
 PL14