





Front Elevation - West

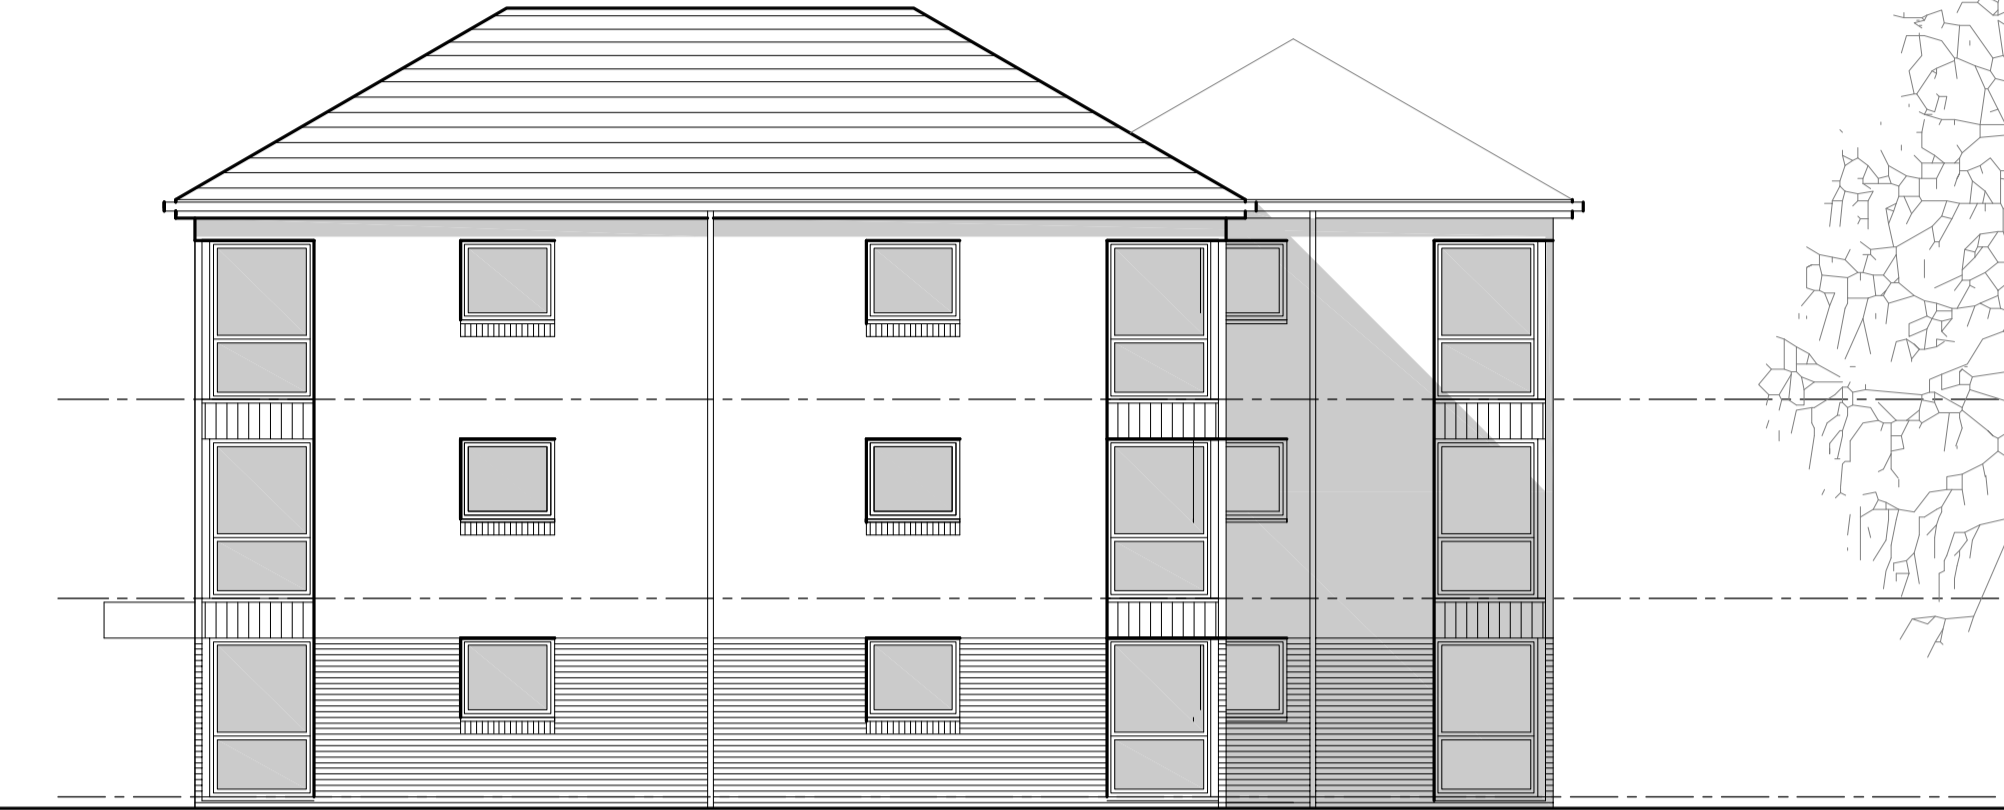


Side Elevation - South

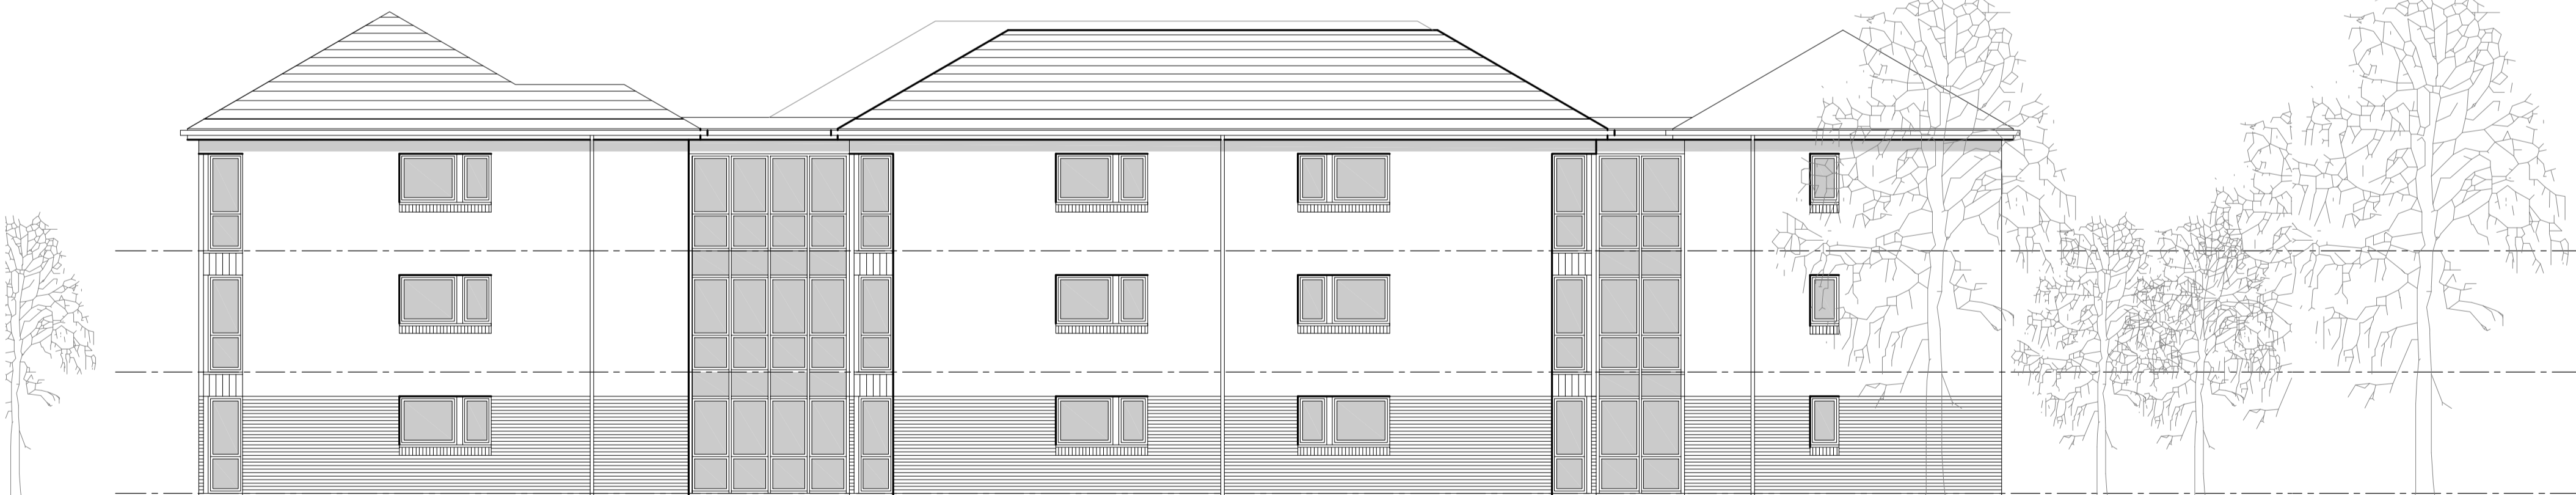

East Elevation - facing Crowhurst Road



Side Elevation - North

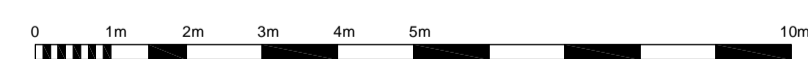

Bar scale 1 : 100

Note:
Do not scale this drawing
All levels and dimensions are to be checked on site.
This drawing is to be read in conjunction with all relevant consultants' requirements, drawings and specifications.
Any discrepancies between consultants' drawings to be reported to the Contract Administrator before any relevant work commences.

Copyright: 2014 Miller Bourne ©

Notes
GENERAL EXTERNAL FINISHES
Roof - pitched roof with interlocking tiles and co-ordinating PV tiles
External Walls - through coloured textured render finish above facing brick with vertical boarded panels arranged as rainscreen installation.
Windows Thermally broken insulated glass units in factory finished frames.
Eaves, gutters and downpipes - factory finish low maintenance to be selected.

Rev	Date	Description	Drawn	Checked	Status
P1	20.05.14	First Issue	PED	ADM	
A	12.02.15	Status	pd	PED	

OPA	Scale		Job	Dwg	Rev
	1: 100 @ A1		4360	AD030	A
	Grove School Site St Leonards, - Three Storey Flats Elevations				

MILLERBOURNE
ARCHITECTS
332 Kingsway
Hove East Sussex
BN3 4QW
T: 01273 411399
design@miller-bourne.co.uk