


# Lodges 05, 10 & 11

## 'Water Side Retreat Lodge'




proposed front elevation 1:100


- Eternic Profile 6 roofing
- natural finish timber boarding
- purpose made timber windows and doors
- red brick plinth

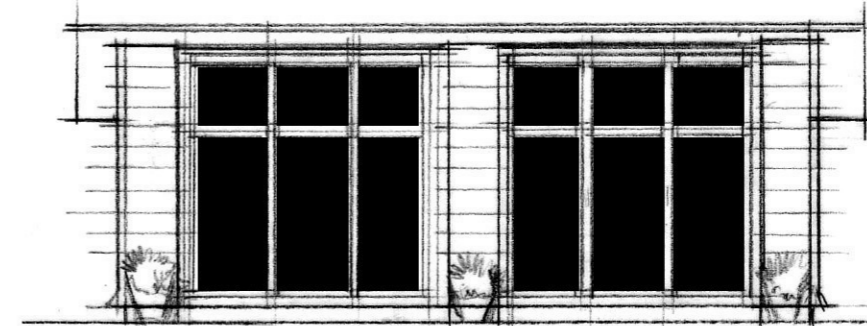

proposed rear elevation 1:100

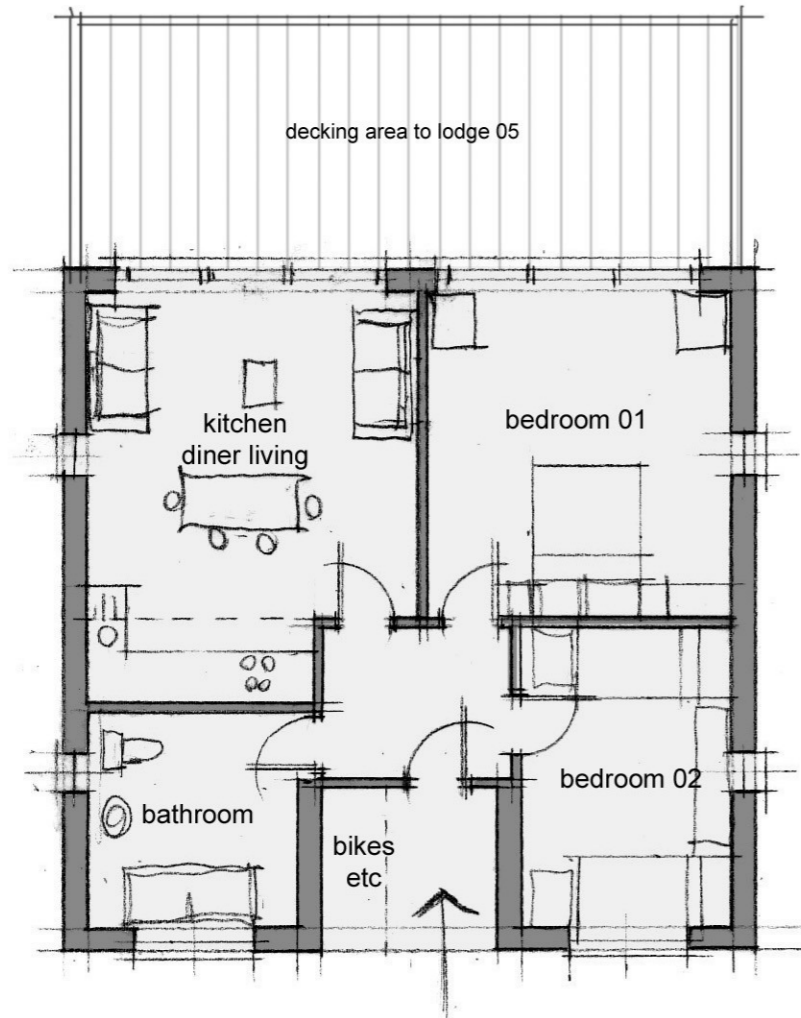

proposed floor plan 1:100

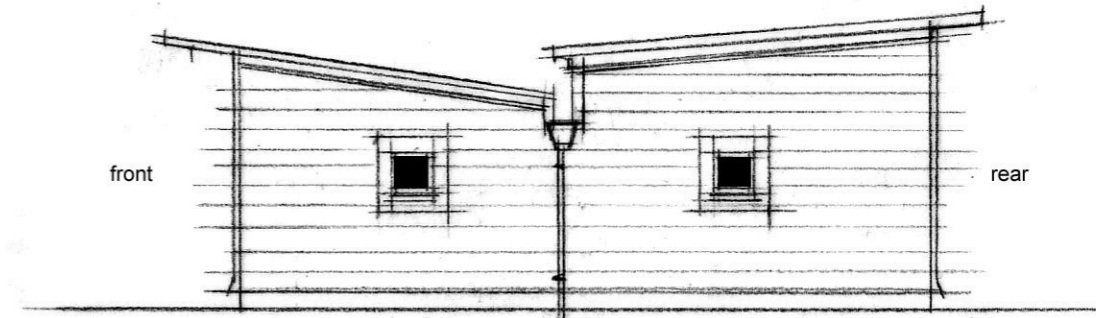

proposed side elevation 1:100

issued 20th Feb 2016

Proposal for Eco Holiday Park  
Land off Canterbury Road  
Densole  
Nr Folkestone

Proposed Plans and Elevations

Mr D. & Mrs L. Westgarth

do not scale

all information subject to full  
working drawings, engineers  
information and local authority  
approval

Scale 1:100

dwg no. 471/10

