




proposed front elevation 1:100

- Eternic Profile 6 roofing
- natural finish timber boarding
- purpose made timber windows and doors
- red brick plinth

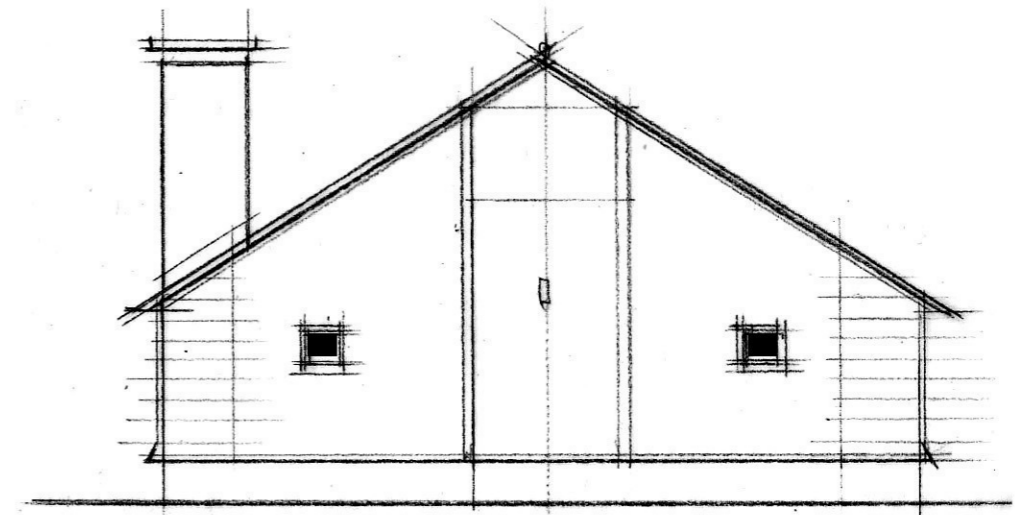

proposed side elevation 1:100



proposed floor plan 1:100

Lodges 02 03 & 08

'Lake Side and Island Lodges'

issued 20th Feb 2016

Proposal for Eco Holiday Park
Land off Canterbury Road
Densole
Nr Folkestone

Proposed Plans and Elevations

Mr D. & Mrs L. Westgarth

do not scale

all information subject to full
working drawings, engineers
information and local authority
approval

Scale 1:100

dwg no. 471/05

