


**Notes:**  
 Do not scale except for planning purposes only.  
 Report all discrepancies, errors and omissions.  
 Verify all dimensions on site before commencing any work on site or preparing shop drawings.  
 All materials, components and workmanship are to comply with the relevant British Standards, Codes of Practice, and appropriate manufacturers recommendations that from time to time shall apply.  
 For all specialist work, see relevant specialist manufacturers drawings.  
 This drawing and design are copyright of Andrew Wells Architectural Planning & Design Ltd.




Front Elevation

Side Elevation

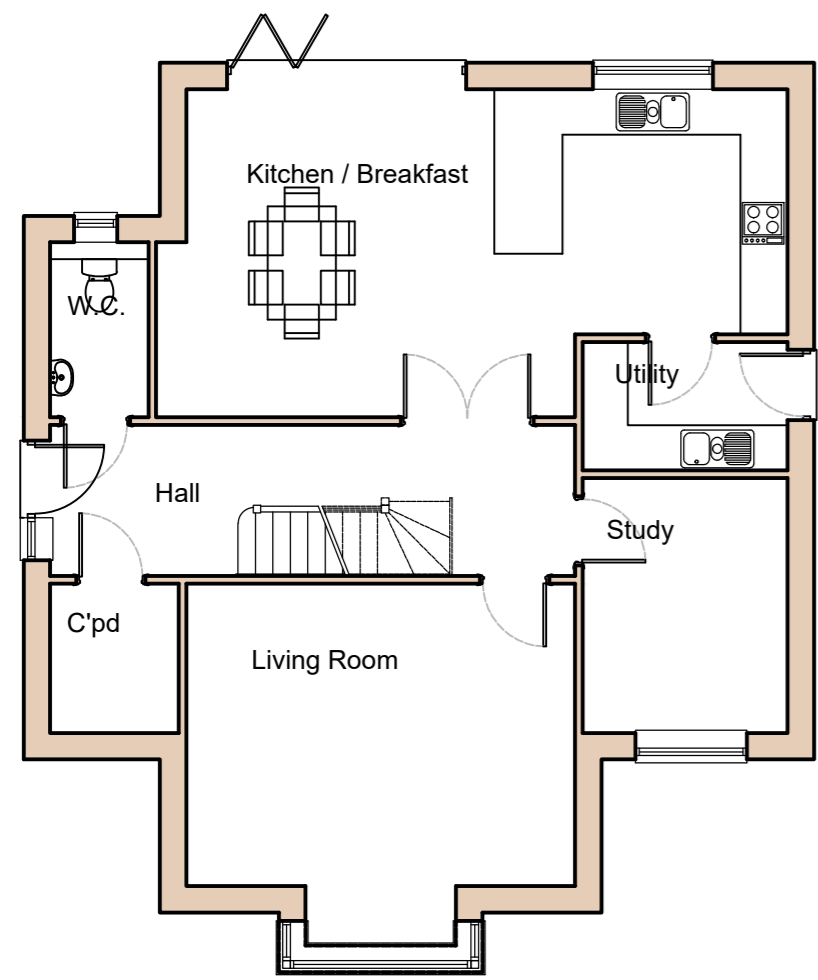


Ground Floor Plan

91.37 sq m - 983 sq ft  
 Total Floor Area- 171.59 sq m - 1847 sq ft

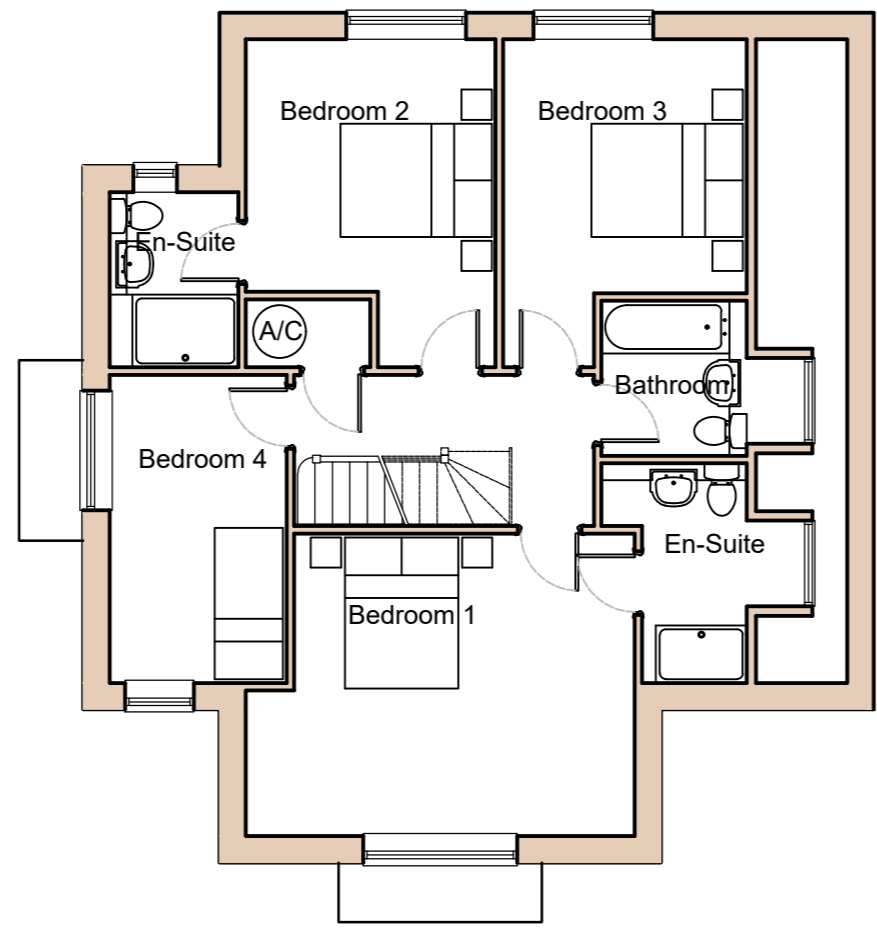


First Floor Plan

80.22 sq m - 863 sq ft

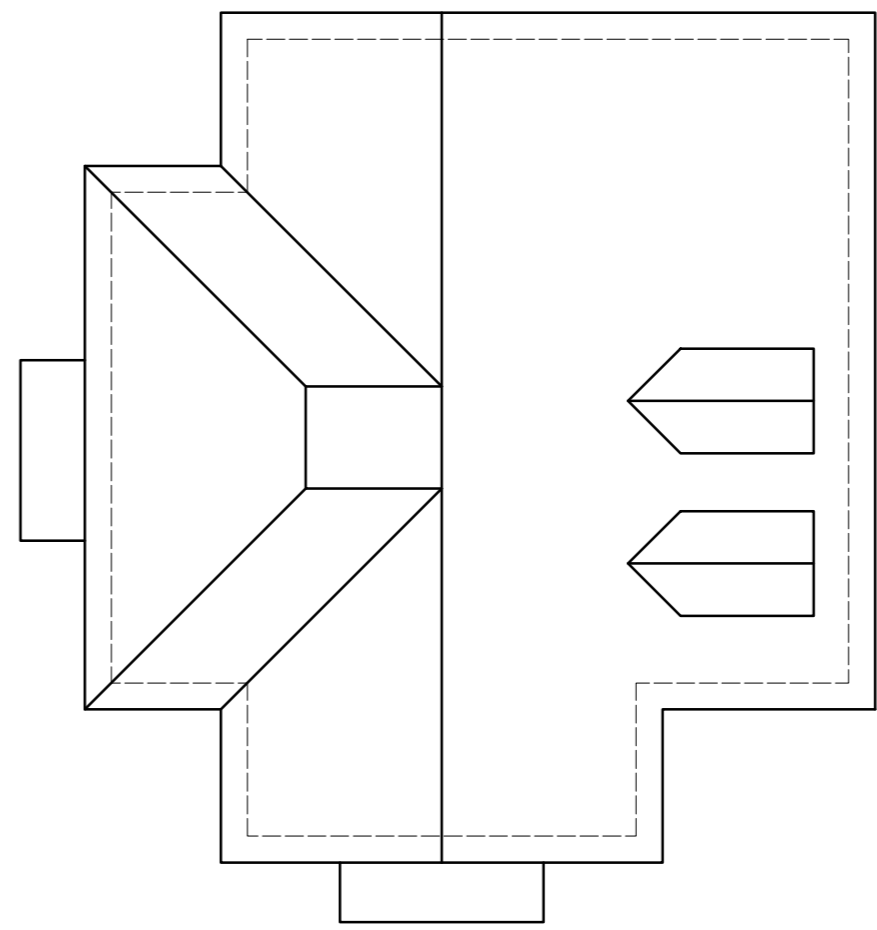

Roof Plan

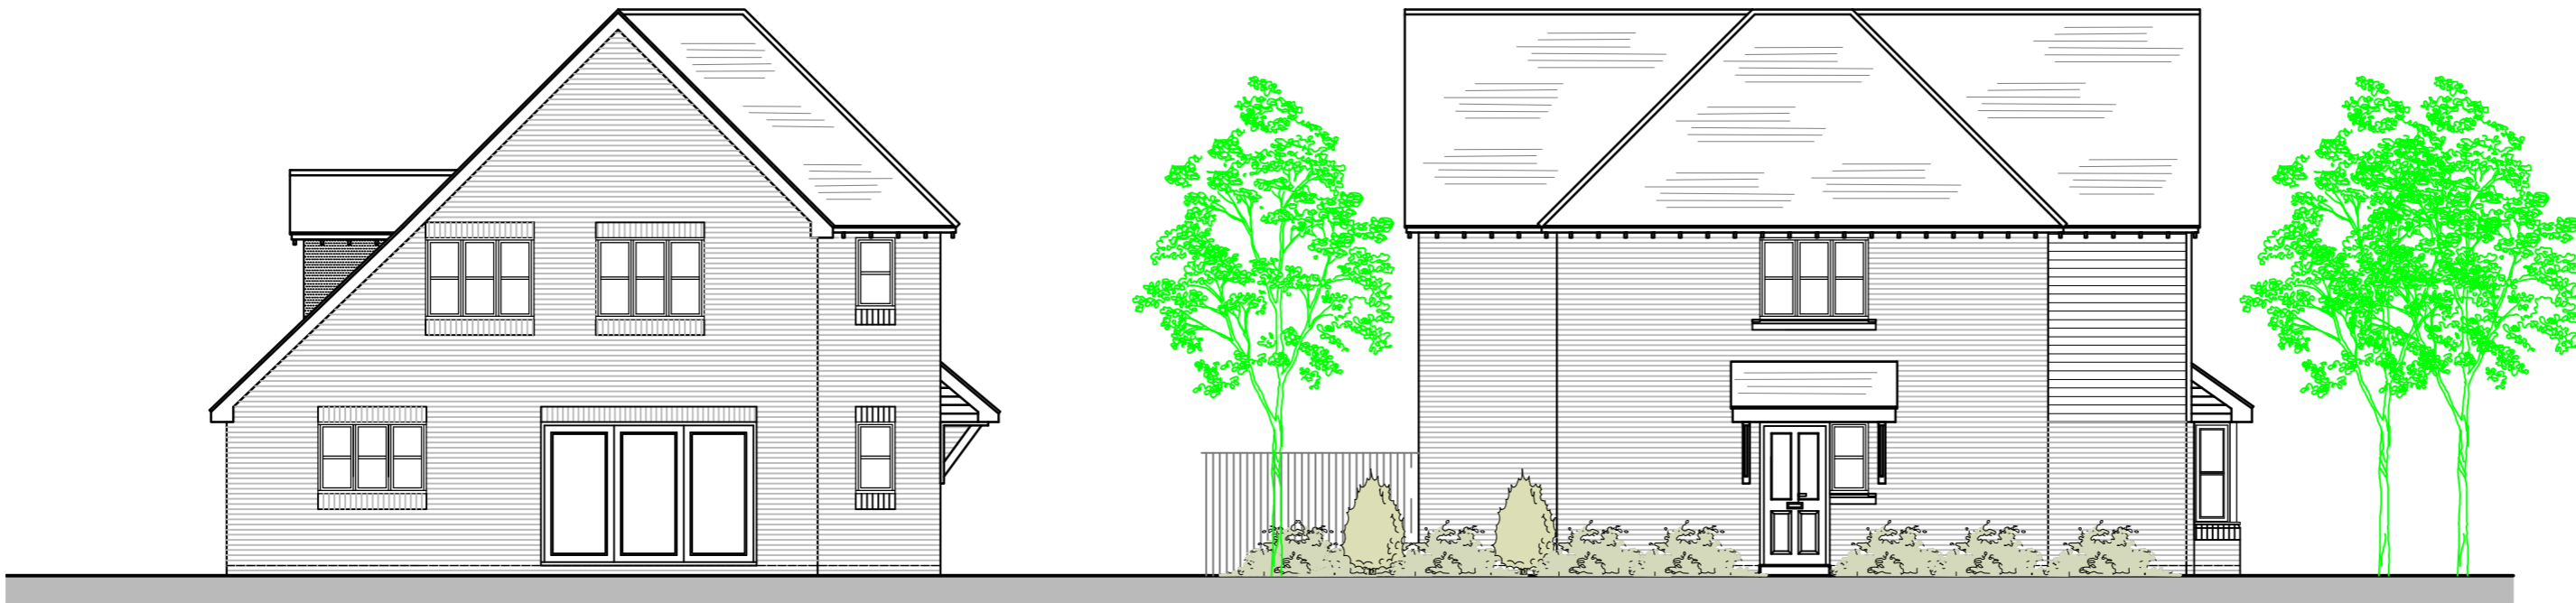

Rear Elevation

Side Elevation

Rev.	Date	Detail
------	------	--------

Status: Outline Planning

Client:

**A N D R E W W E L L S**  
 Architectural Planning & Design  
 Hollywood House, 76 Hollywood Lane,  
 Rochester, Kent. ME3 8AR  
 Tel: 01634 786728 Mob:07535 621806  
 e-mail: andy@wellsdesign.co.uk

Project Title  
 Land Adjacent to Greenwood Lodge  
 Birchwood Road, Swanley  
 BR8 7QA

Drawing Title  
 Proposed Plans & Elevations

Scale 1:100	A2	Date Oct 23	Drawn AW
----------------	----	----------------	-------------

Contract No.	Drawing No. OUT / 727 / 02	Rev.
--------------	-------------------------------	------