



AMENDED

MATERIALS SCHEDULE	
①	RED BRICK WALLS/PLINTH
②	RAGSTONE WITH BRICK QUOINS DETAILING
③	TILE HANGING
④	ALUMINIUM / UPVC WINDOWS / DOORS
⑤	PLAIN CLAY TILES
⑥	Lead

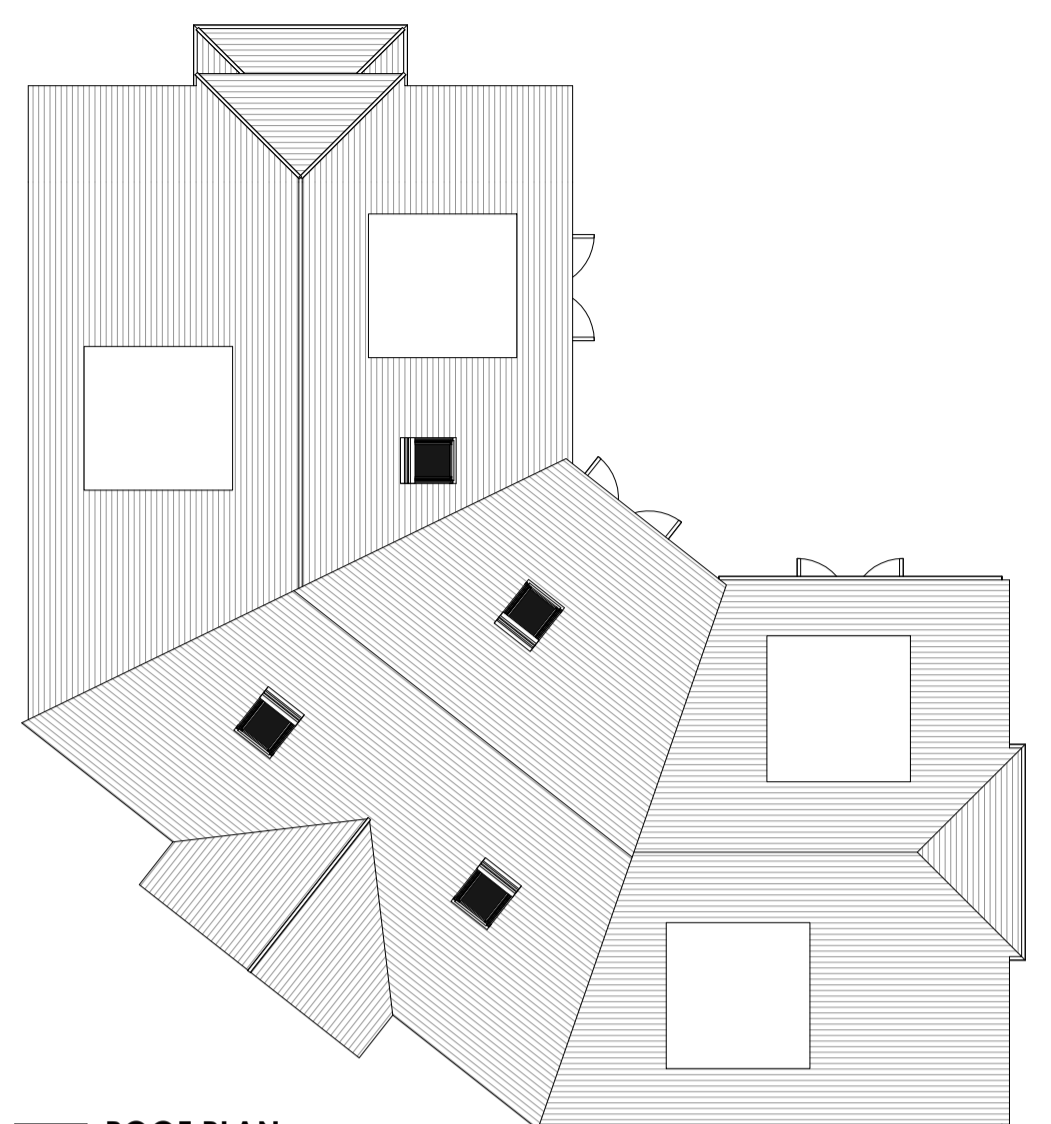


3 ROOF PLAN
Scale 1 : 100

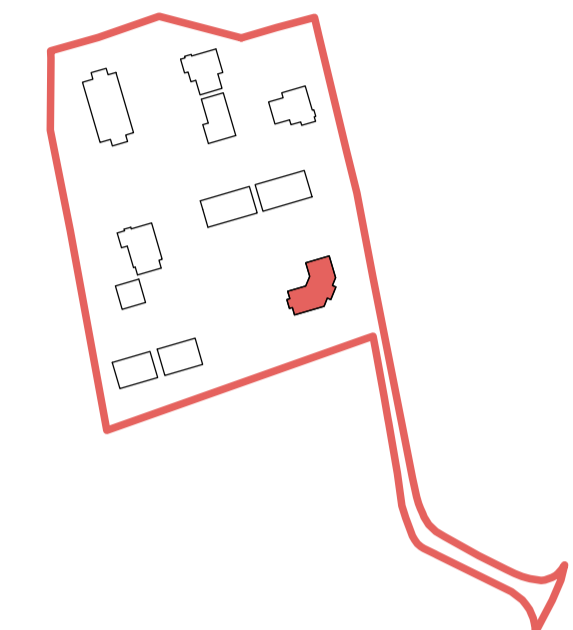


4 FRONT (SOUTH-EAST) ELEVATION
Scale 1 : 100



5 FRONT RIGHT (EAST) ELEVATION
Scale 1 : 100

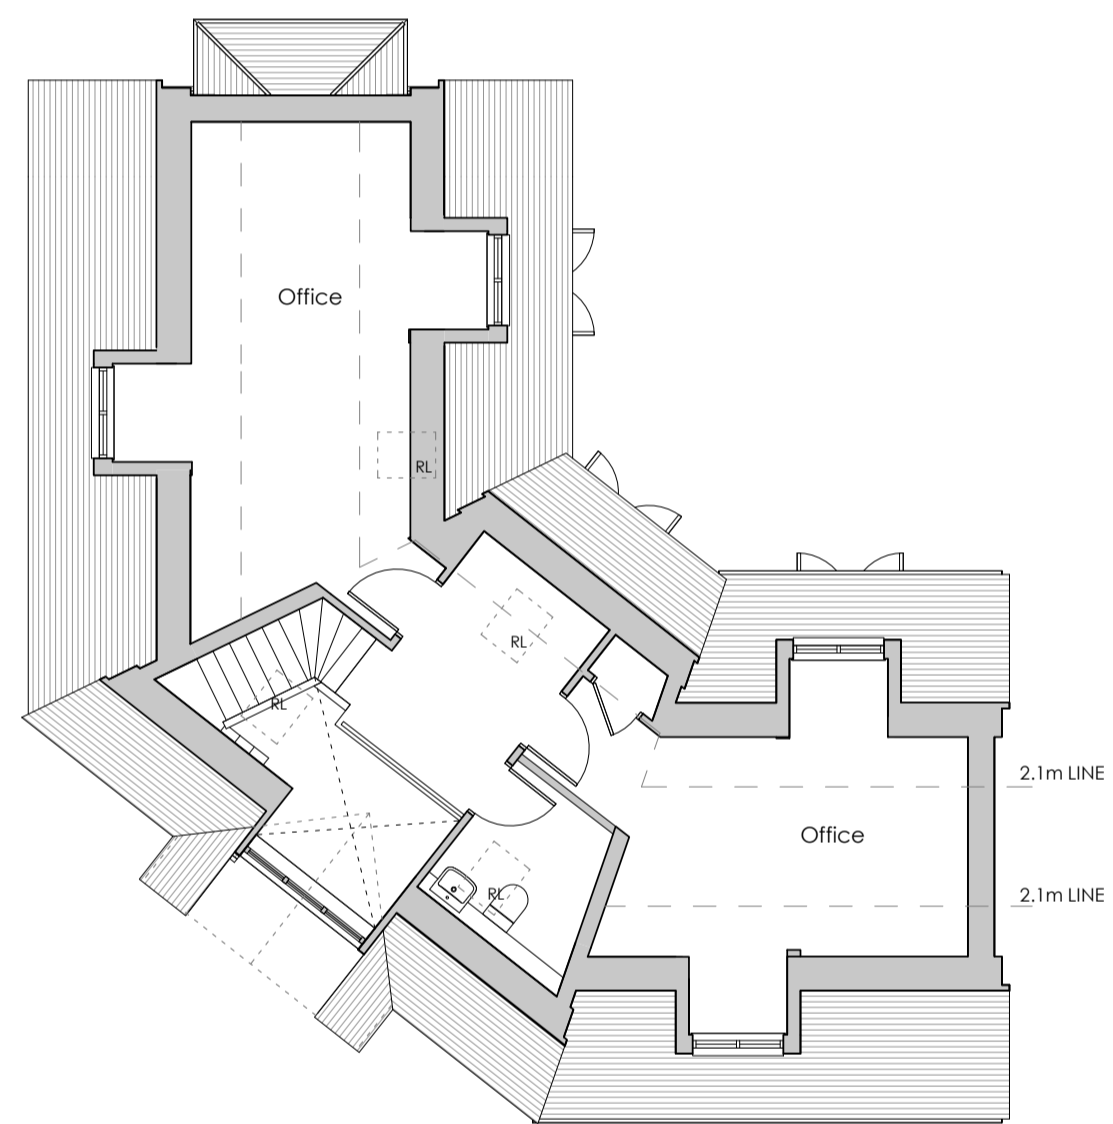


2 FIRST FLOOR PLAN
Scale 1 : 100

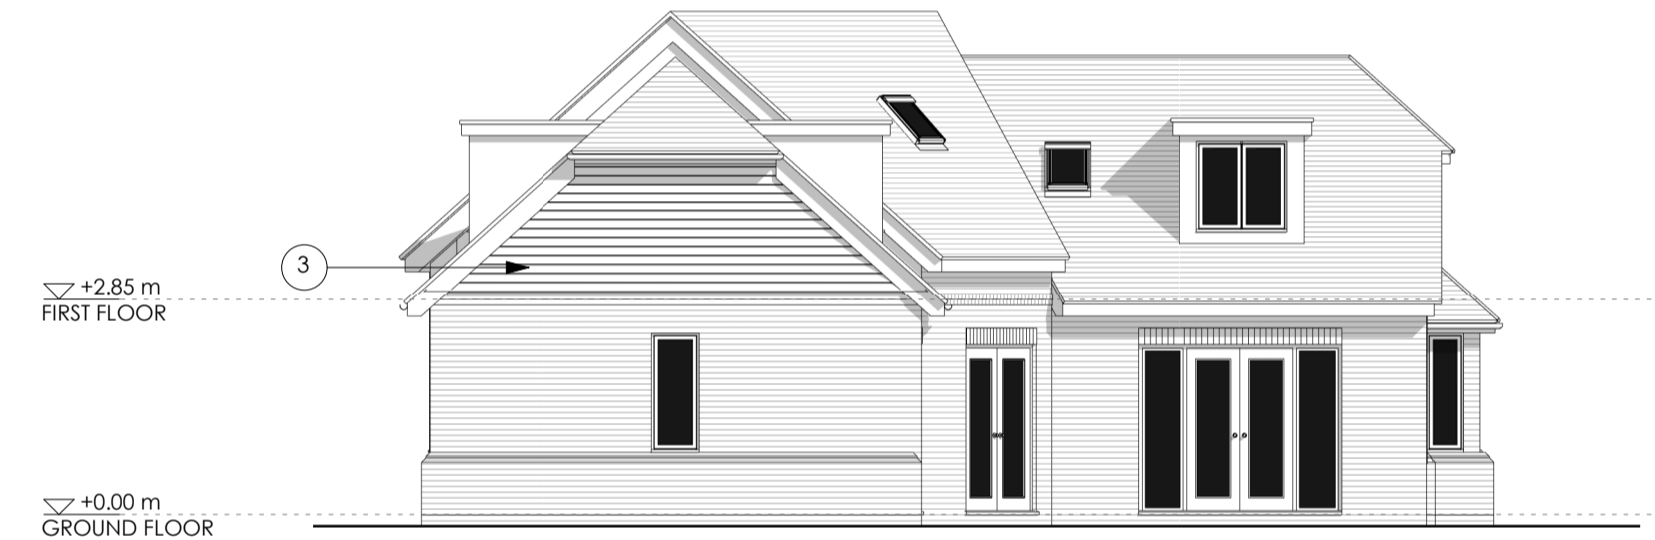


7 SIDE + REAR (NORTH) ELEVATION
Scale 1 : 100



6 FRONT LEFT (SOUTH) ELEVATION
Scale 1 : 100

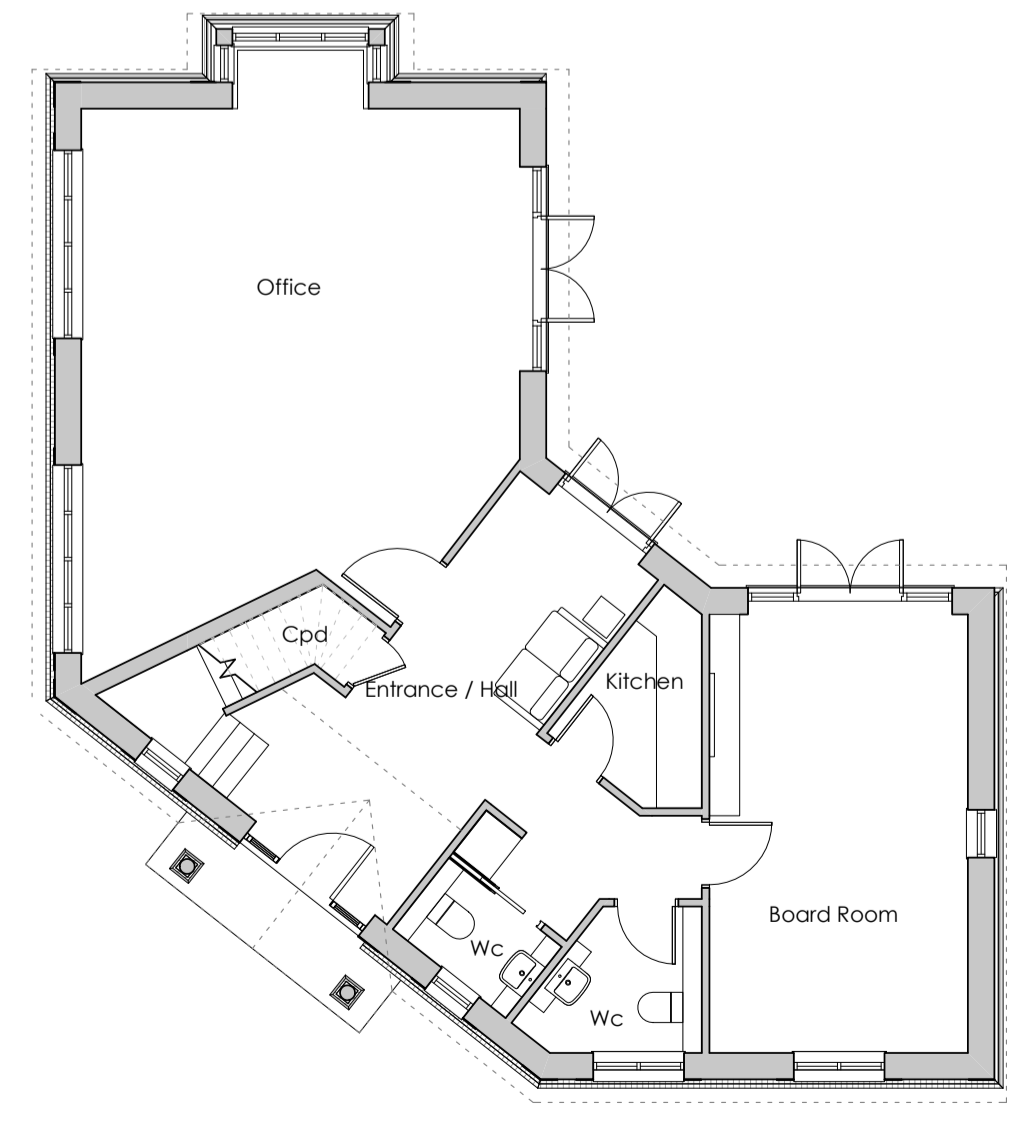

1 GROUND FLOOR PLAN
Scale 1 : 100

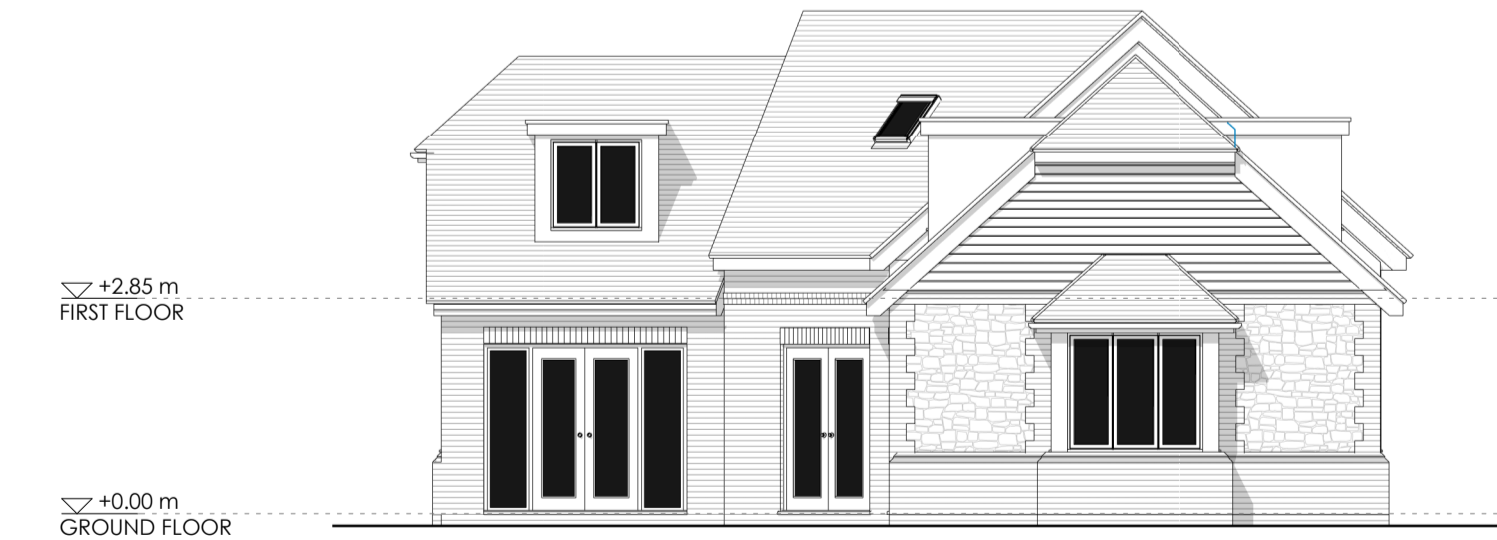

8 SIDE + REAR (WEST) ELEVATION
Scale 1 : 100



9 SECTION 01
Scale 1 : 100

Rev	Date	Comments
B	23/06/21	Dormer roof revised
A	06/05/21	Updated To Planners Comments

PLANNING
CLIENT
Williams Group LTD

PROJECT
Culls Farm
Dean Street
Maidstone, ME15 0PS

TITLE
**PLOT 01
PROPOSED PLANS,
ELEVATIONS AND SECTIONS**

PROJECT NO.	DATE
5990	AUGUST 2020
DRAWING NO.	REVISION
5990 - PD15	B
SCALE	DRAWN
As indicated@ A1	RD
	CHECKED
	RR

Nepicor House, London Road,
Waltham Heath, BN15 7JZ
phone: 01752 753333
fax: 01752 753334
info@offsetarchitects.co.uk
www.offsetarchitects.com

