


3 ROOF PLAN
Scale 1 : 100



4 FRONT (WEST) ELEVATION
Scale 1 : 100



5 SIDE (NORTH) ELEVATION
Scale 1 : 100

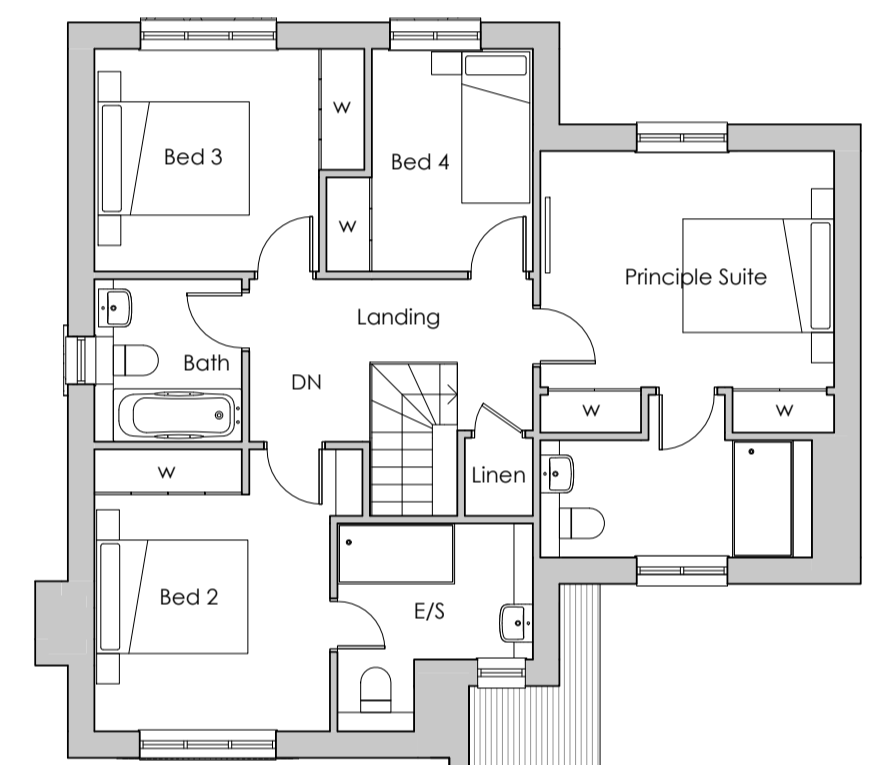


2 FIRST FLOOR PLAN
Scale 1 : 100




6 REAR (EAST) ELEVATION
Scale 1 : 100



7 SIDE (SOUTH) ELEVATION
Scale 1 : 100

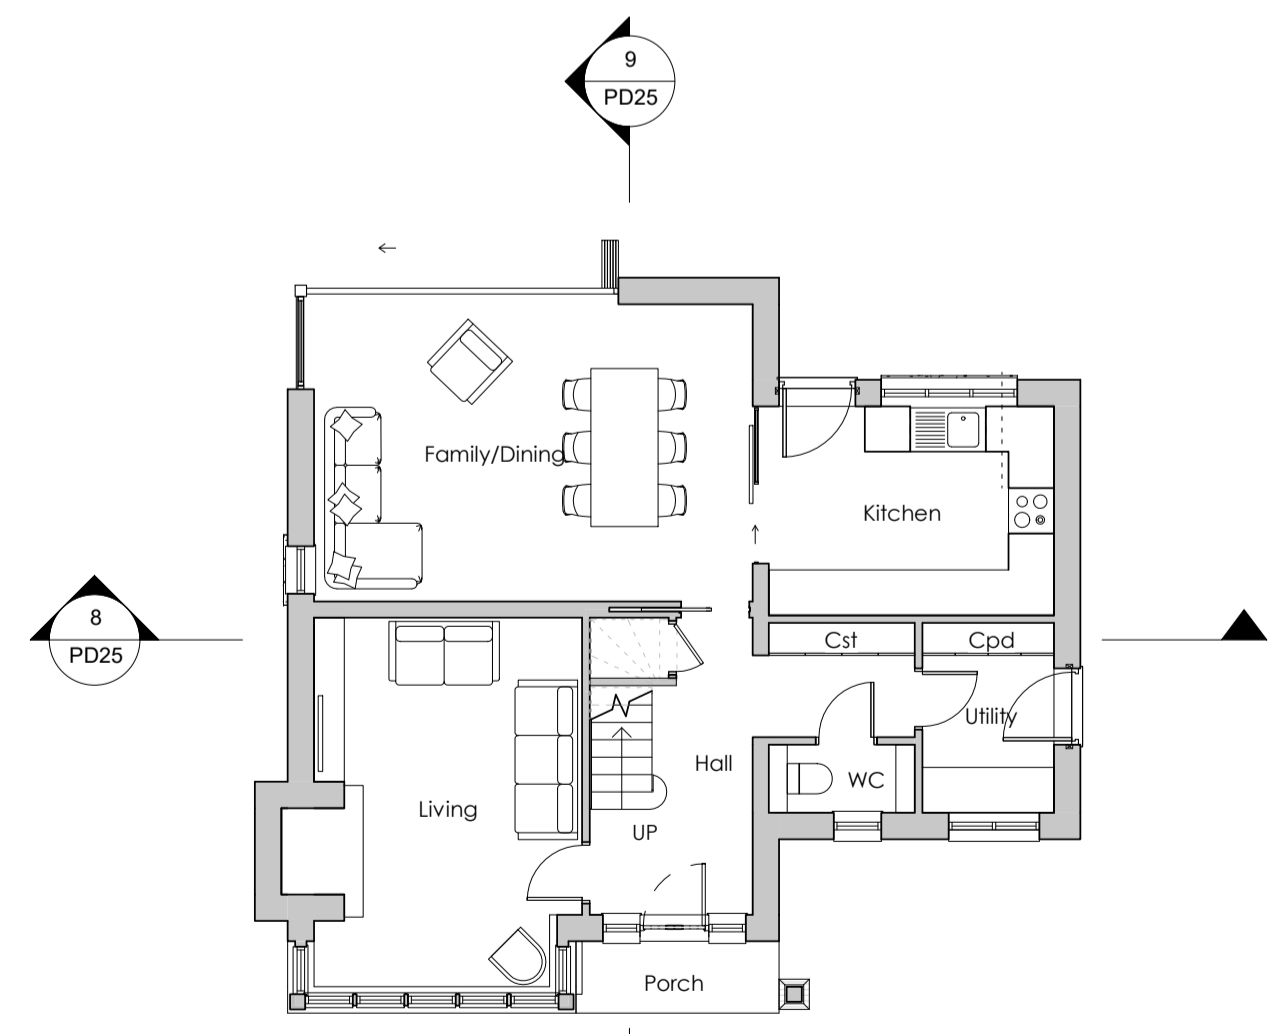

1 GROUND FLOOR PLAN
Scale 1 : 100

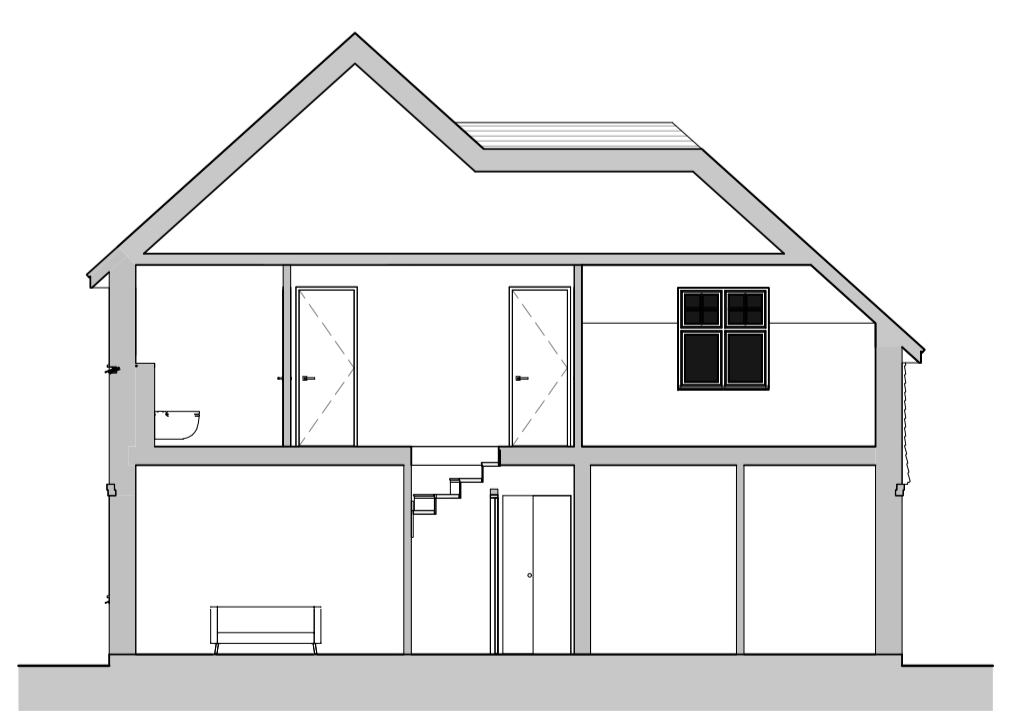


8 SECTION 01
Scale 1 : 100



9 SECTION 02
Scale 1 : 100

MATERIALS SCHEDULE	
①	RED BRICK WALLS/PLINTH
②	TILE HANGING
③	WHITE WINDOWS
④	PLAIN CLAY TILE

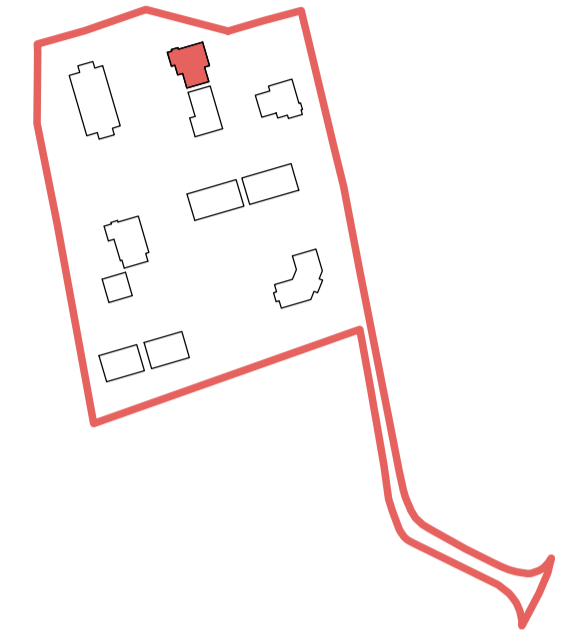

Rev	Date	Comments
B	15/07/21	Elevations renamed
A	10/05/21	Revisions following Planner comment

PLANNING

CLIENT
Williams Group LTD

PROJECT
Culls Farm
Dean Street
Maidstone
ME15 0PS

AMENDED

TITLE

**PLOT 10
PROPOSED PLANS
ELEVATIONS AND SECTIONS**

PROJECT NO.	DATE
5990	AUGUST 2020
DRAWING NO.	REVISION
5990 - PD25	B
SCALE	DRAWN
As indicated@ A1	TH/RR
	CHECKED
	RR