




SCALE: 1:100  
0 1 2 3 4 5 10m

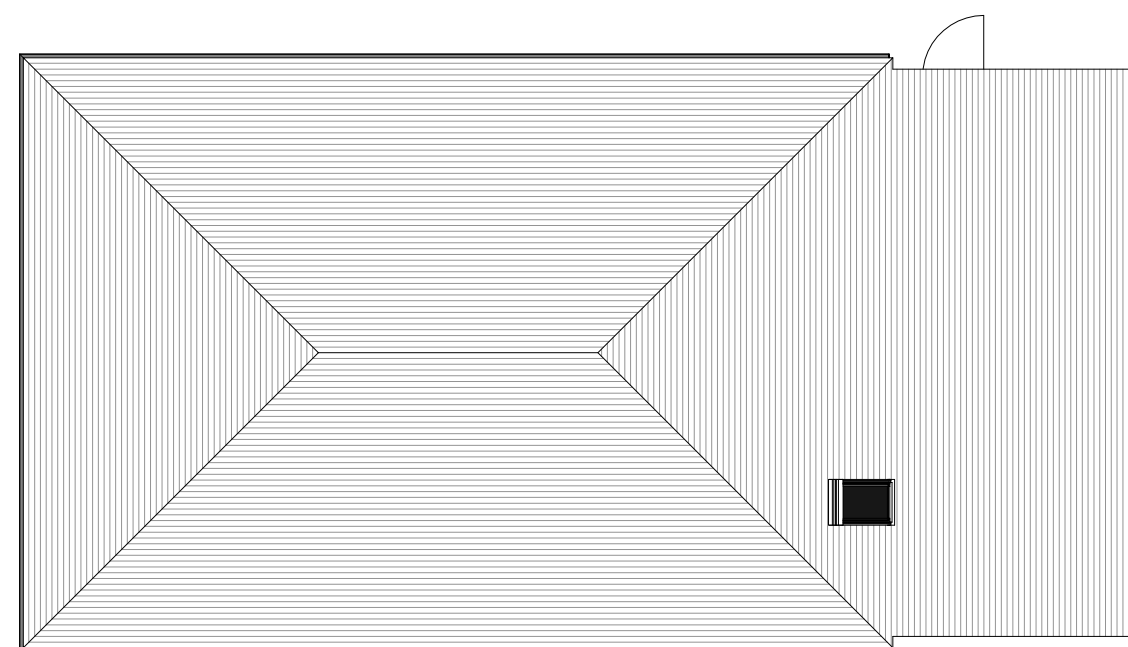

**3 ROOF PLAN**  
Scale 1 : 100

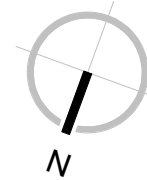



**4 FRONT (NORTH) ELEVATION**  
Scale 1 : 100

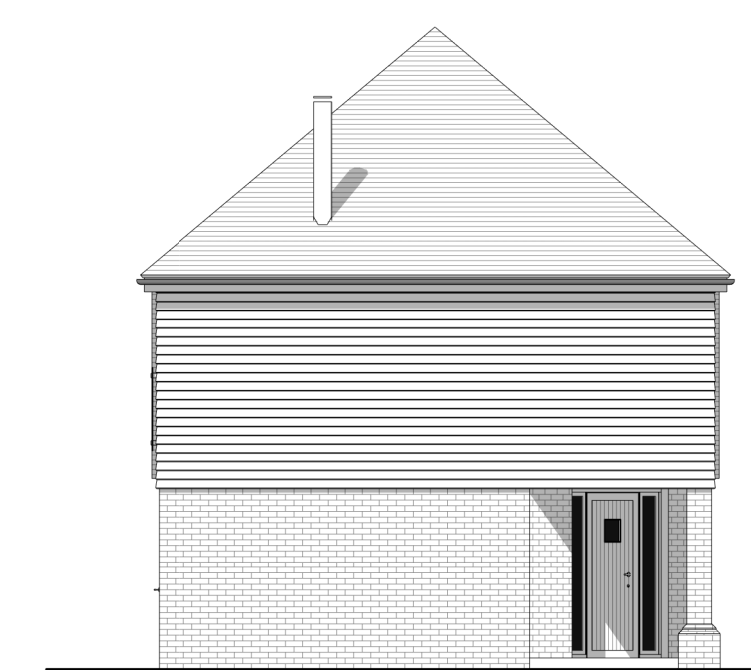

**6 SIDE (WEST) ELEVATION**  
Scale 1 : 100

**AMENDED**

MATERIALS SCHEDULE	
①	RED BRICK WALLS
②	WHITE WEATHERBOARD
③	WHITE WINDOWS / DOORS
④	SLATE

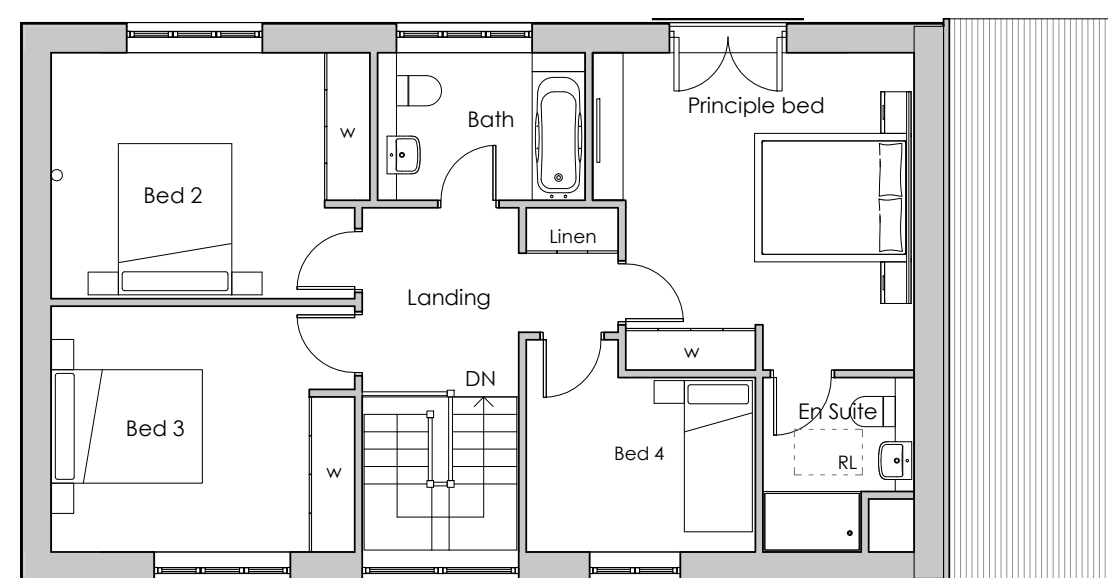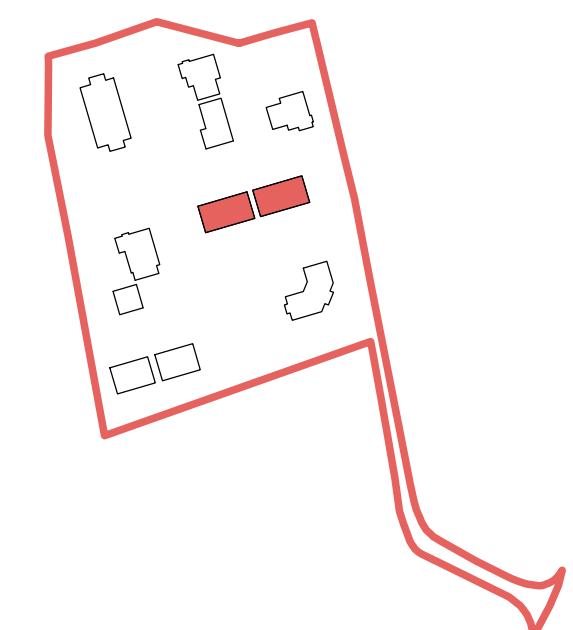


**2 FIRST FLOOR PLAN**  
Scale 1 : 100




**5 REAR (SOUTH) ELEVATION**  
Scale 1 : 100




**7 SIDE (EAST) ELEVATION**  
Scale 1 : 100

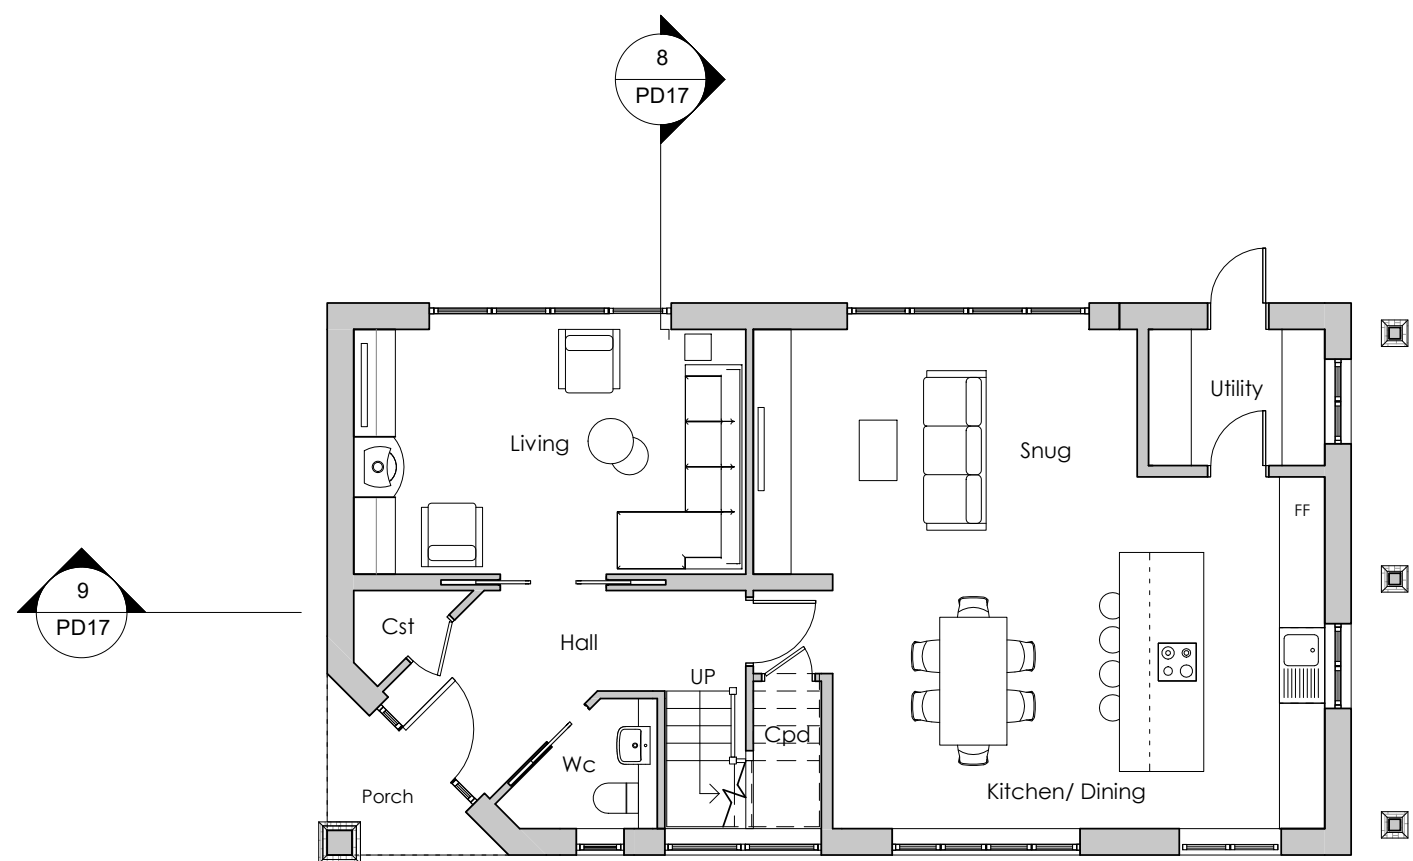

**1 GROUND FLOOR PLAN**  
Scale 1 : 100

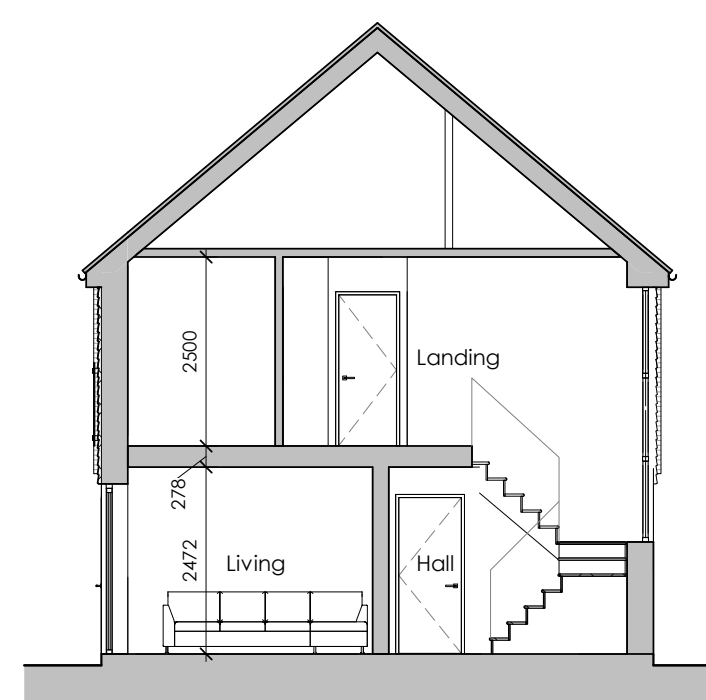

**8 SECTION 2**  
Scale 1 : 100

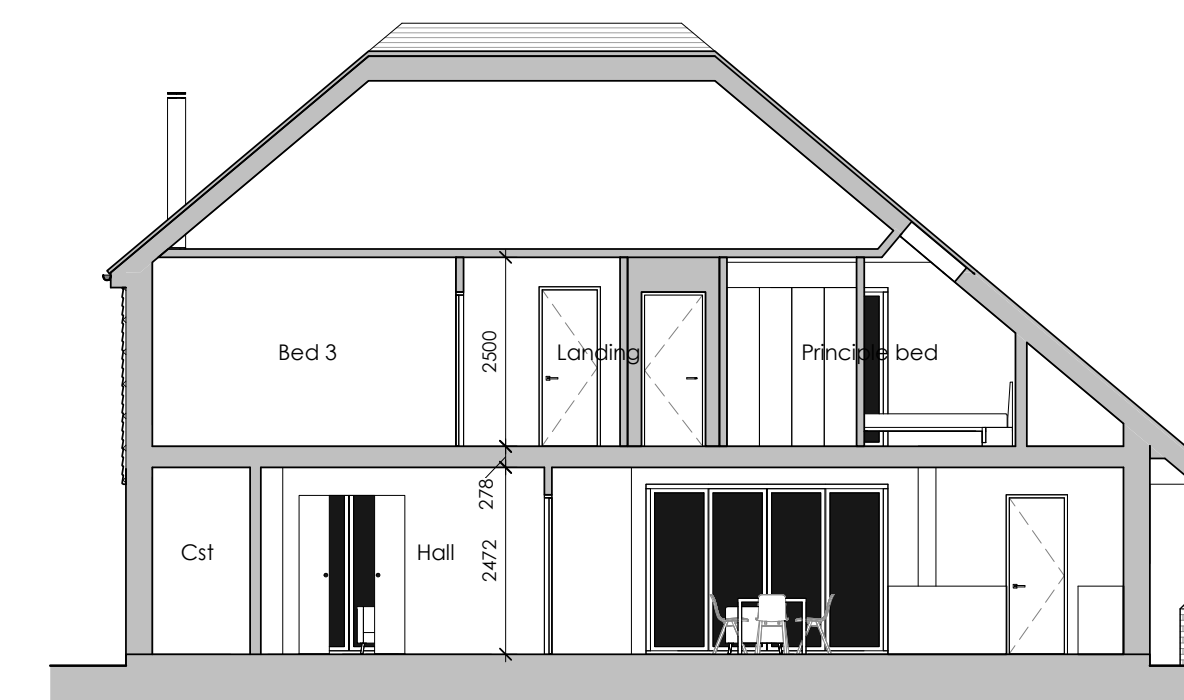

**9 SECTION 1**  
Scale 1 : 100

Rev	Date	Comments
A	10/05/21	Revisions following Planner comment

Rev	Date	Comments
-----	------	----------

**PLANNING**

CLIENT  
Williams Group LTD

PROJECT  
Culls Farm  
Dean Street  
Maidstone, ME15 0PS

TITLE  
**PLOTS 02 (handed) & 03  
PROPOSED PLANS,  
ELEVATIONS & SECTIONS**

PROJECT NO. 5990 DATE AUGUST 2020

DRAWING NO. 5990 - PD17 REVISION A

SCALE As indicated@ A1 DRAWN TH/RD

CHECKED RR