




SCALE 1:100
0 1 2 3 4 5 10m

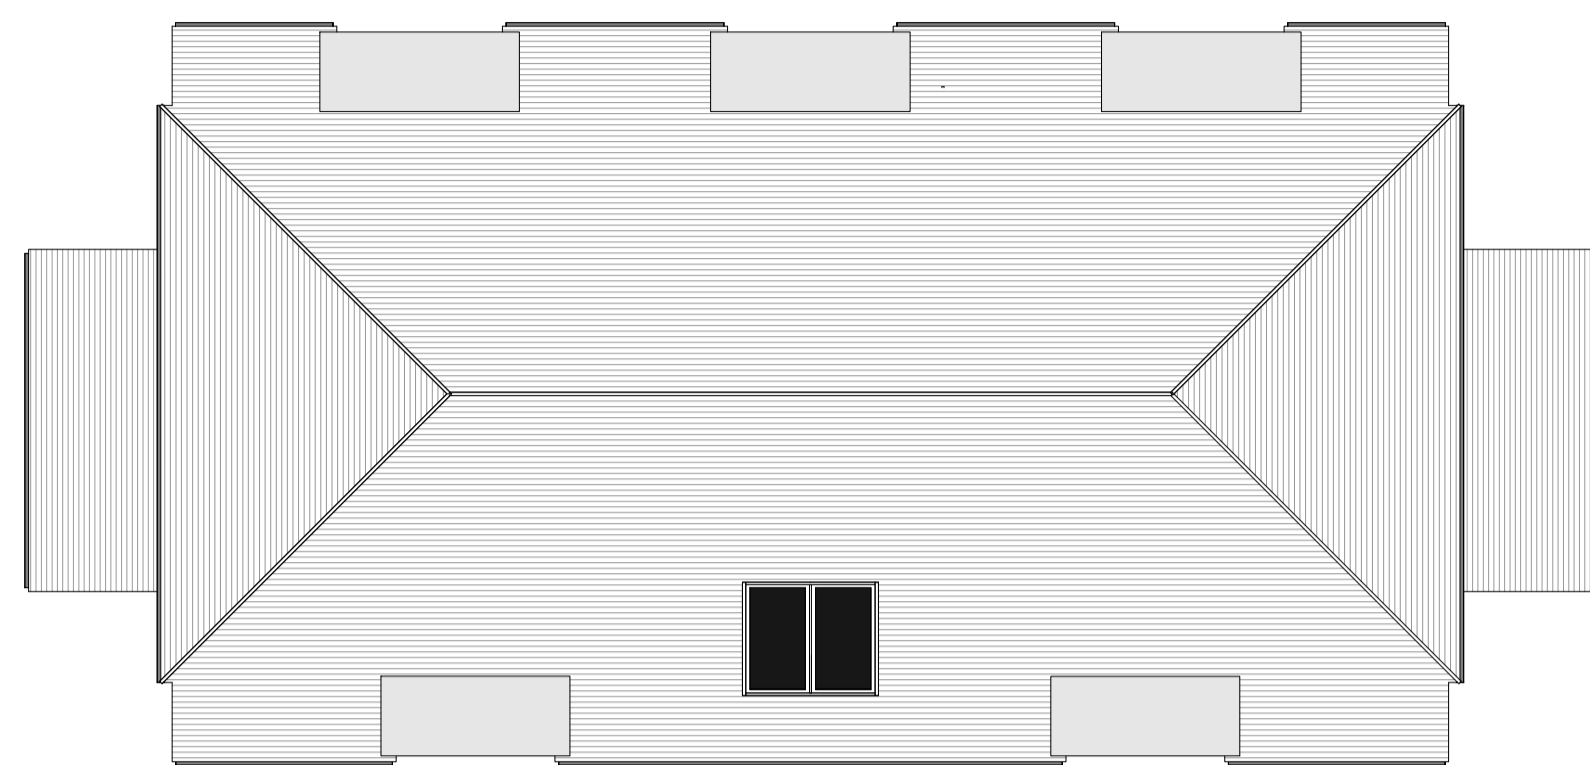


3 ROOF PLAN
Scale 1 : 100

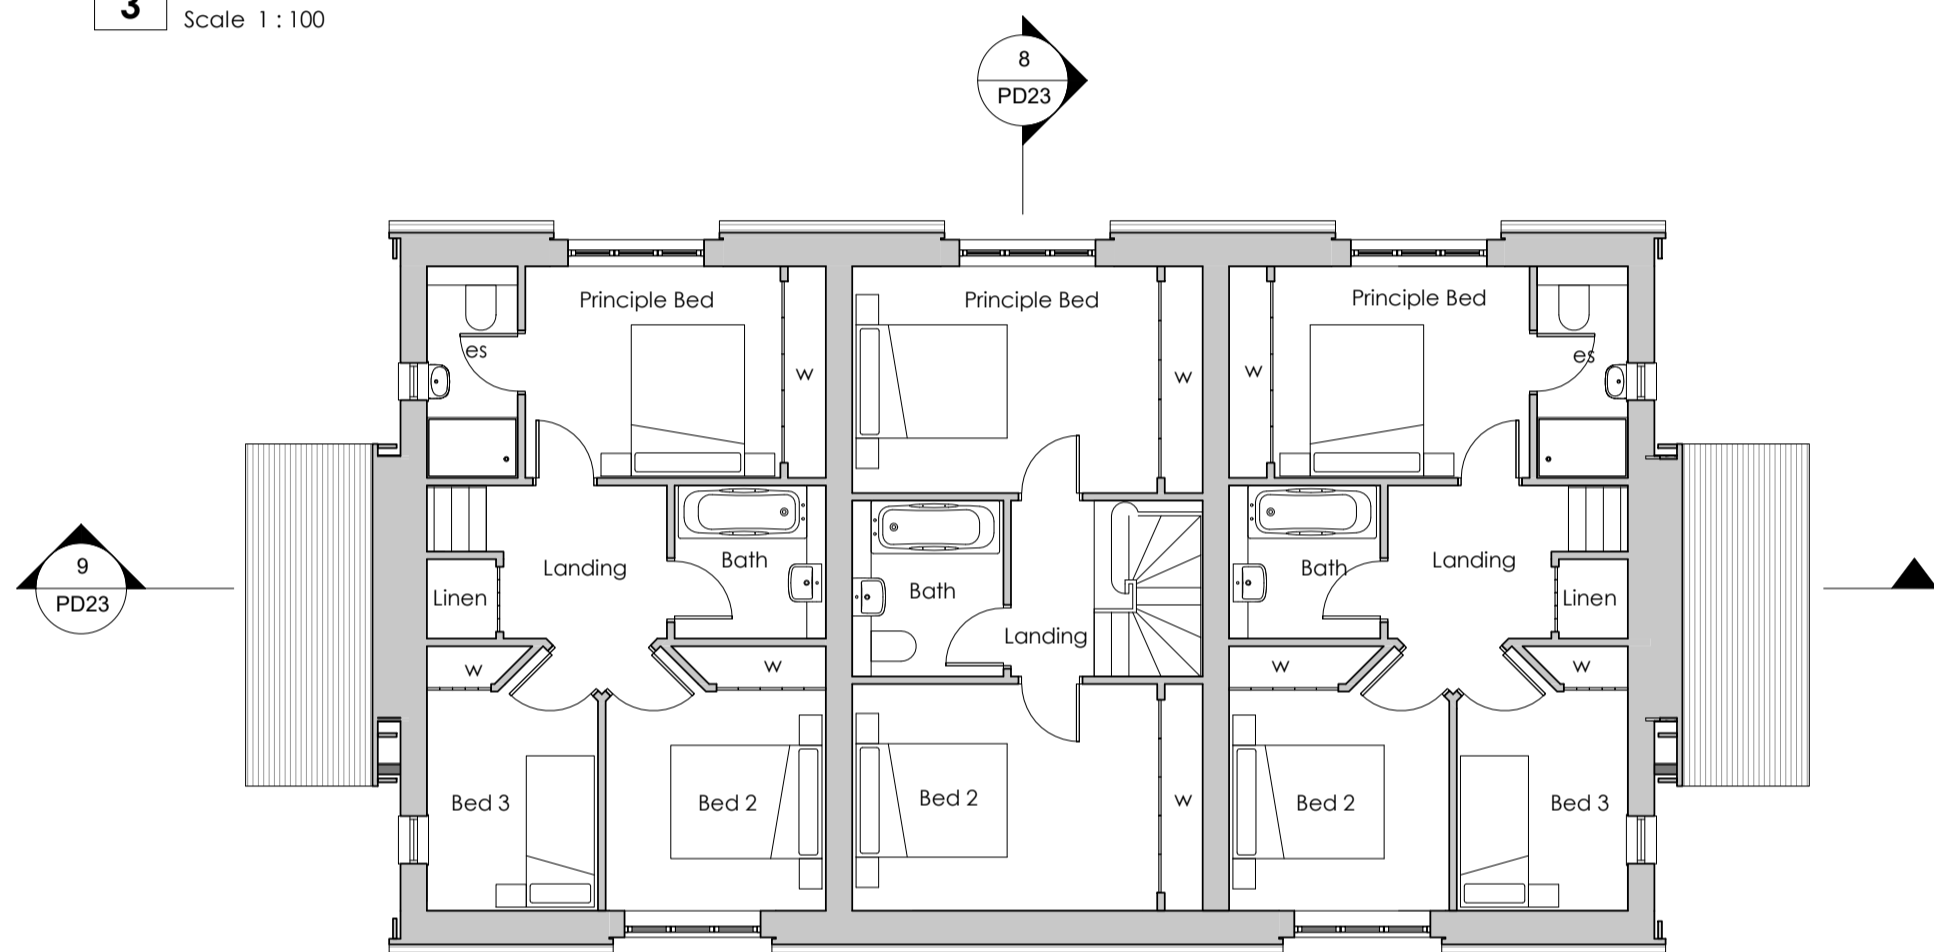

2 FIRST FLOOR PLAN
Scale 1 : 100

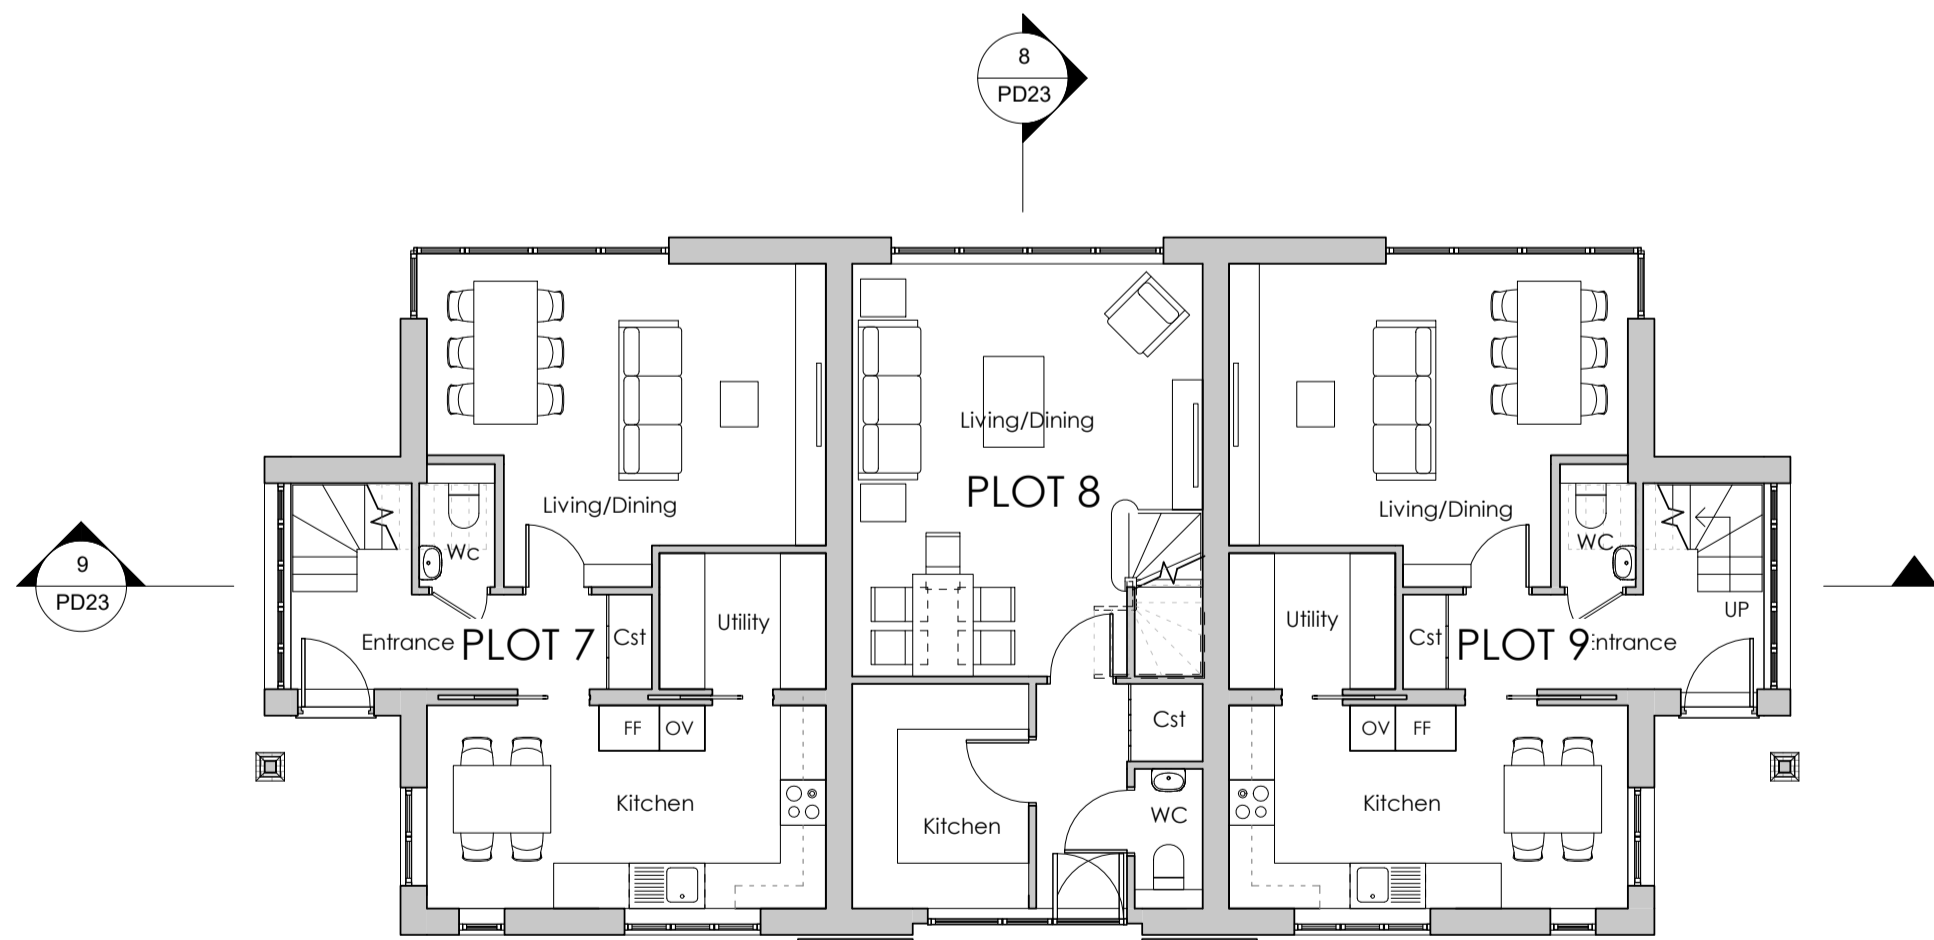

1 GROUND FLOOR PLAN
Scale 1 : 100

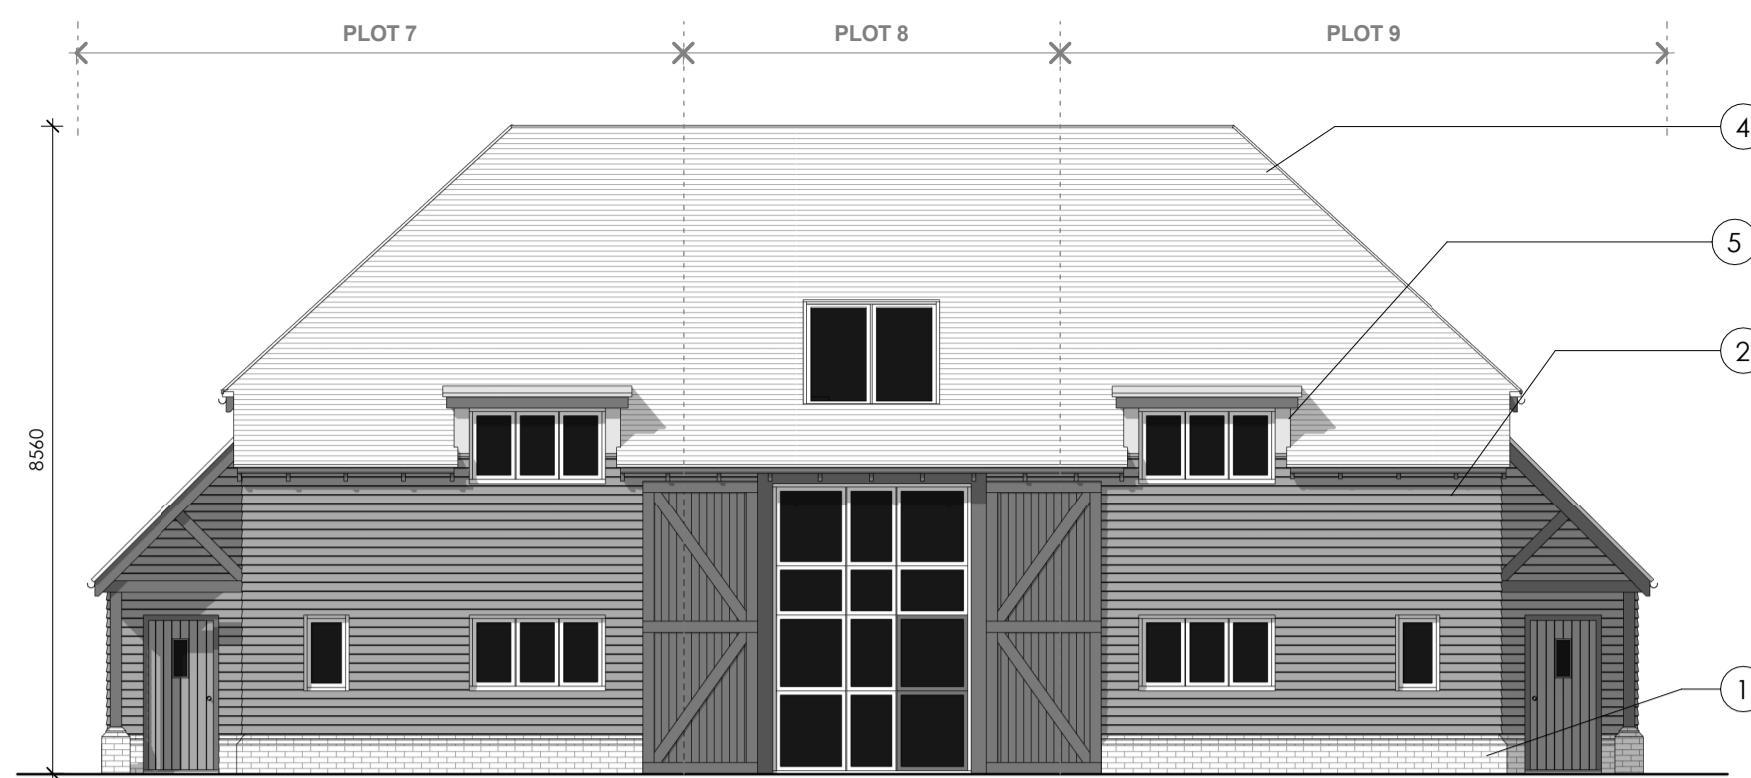


4 FRONT (EAST) ELEVATION
Scale 1 : 100



5 SIDE (SOUTH) ELEVATION
Scale 1 : 100



6 SIDE (NORTH) ELEVATION
Scale 1 : 100

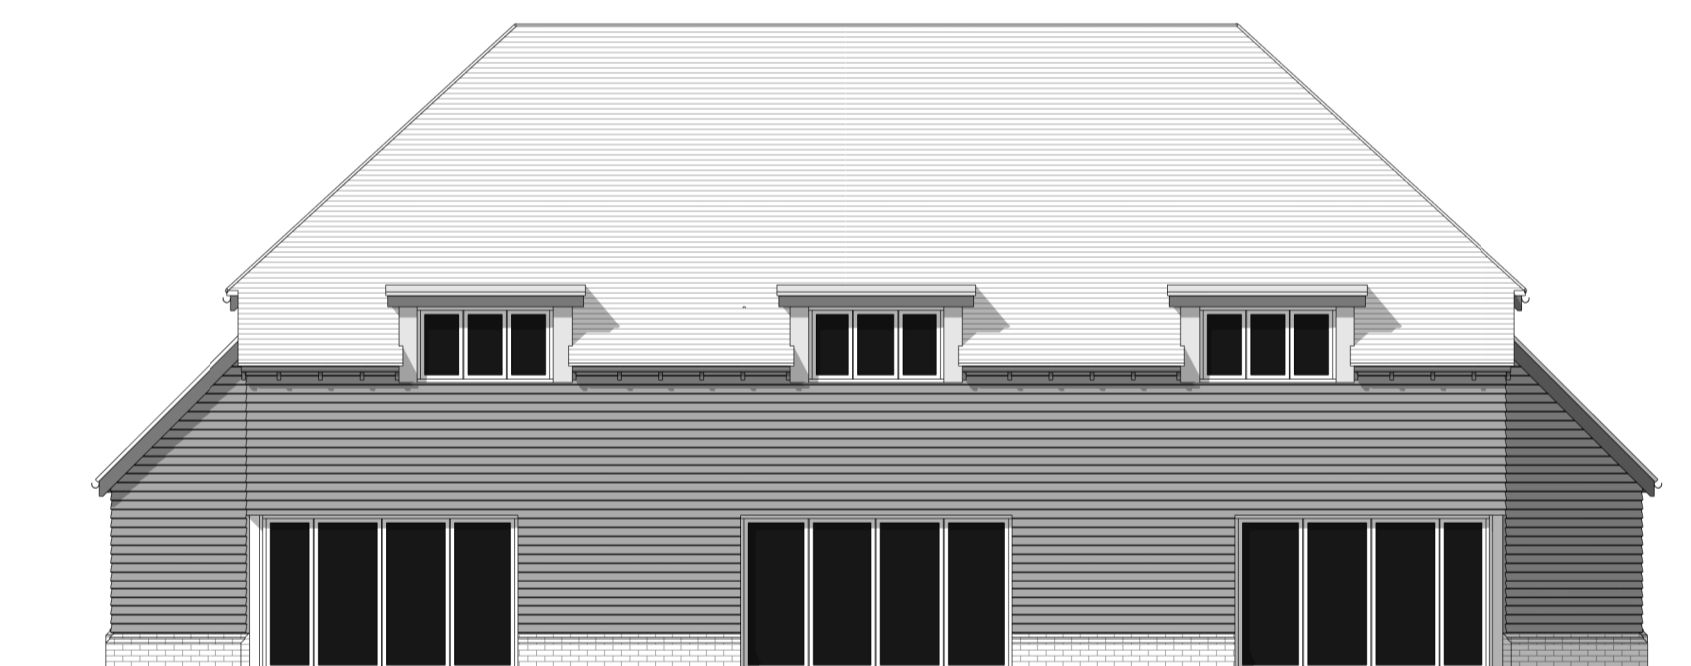

7 REAR (WEST) ELEVATION
Scale 1 : 100




8 SECTION 01
Scale 1 : 100



9 SECTION 02
Scale 1 : 100

MATERIALS:

- ① RED BRICK PLINTH
- ② BLACK WEATHERBOARD
- ③ BLACK DOORS/WINDOWS
- ④ SLATE ROOF
- ⑤ LEAD

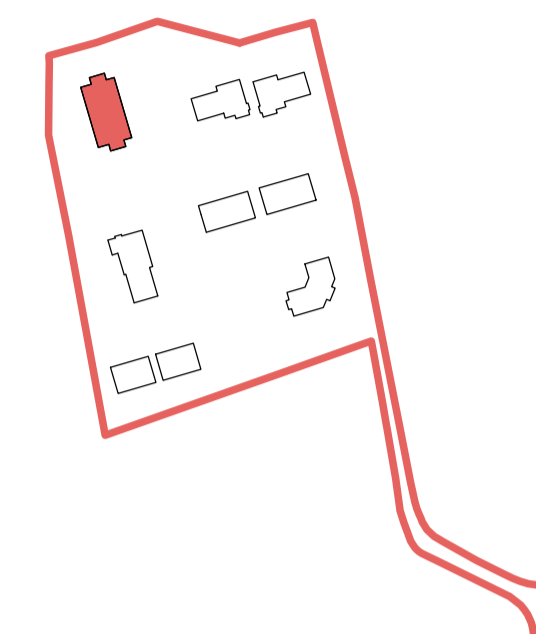

Rev	Date	Comments
PLANNING		
CLIENT Williams Group LTD		
PROJECT Culls Farm Dean Street Maidstone ME15 0PS		
TITLE PLOTS 7, 8, 9 PROPOSED PLANS, ELEVATIONS AND SECTIONS		
PROJECT NO. 5990	DATE AUGUST 2020	
DRAWING NO. 5990 - PD23	REVISION	
SCALE	DRAWN TH/RD	
	CHECKED RR	

CLIENT
Williams Group LTD

PROJECT
Culls Farm
Dean Street
Maidstone
ME15 0PS

TITLE
**PLOTS 7, 8, 9
PROPOSED PLANS,
ELEVATIONS AND SECTIONS**

PROJECT NO. DATE
5990 AUGUST 2020

DRAWING NO. REVISION
5990 - PD23

SCALE DRAWN TH/RD

CHECKED RR

Nepical House, London Road,
Woltham Heath, TN15 7RS
phone: 01732 753333
fax: 01732 753334
info@offsetarchitects.co.uk
www.offsetarchitects.com

