

CDM 2015 Health & Safety Information

This information relates only to 'Significant Hazards' identified on this drawing and is to be read in conjunction with the Designer's Hazard Register.

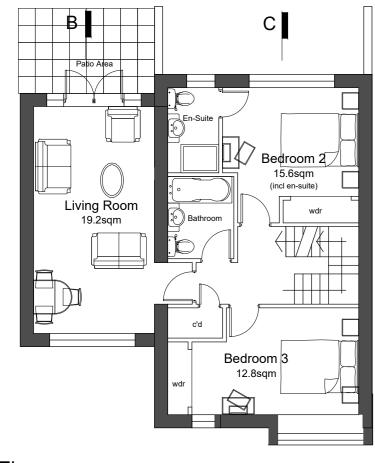


First Floor

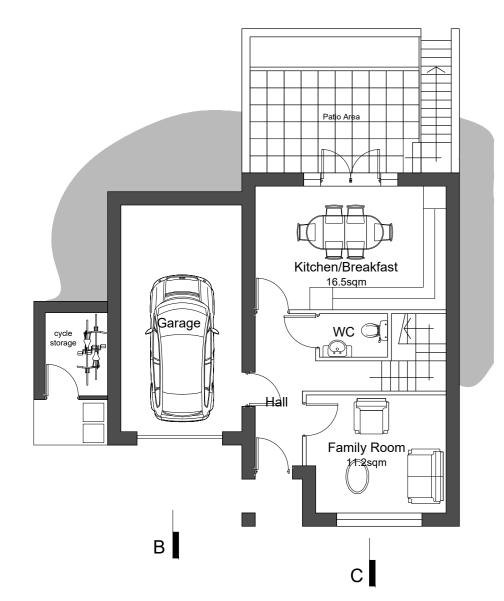


Ground Floor


4 bed, 8 person house 141.96sqm (1528sqft)

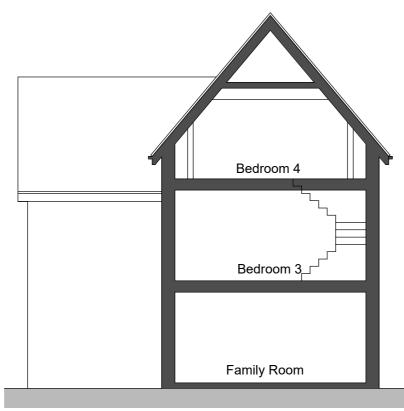


Section AA

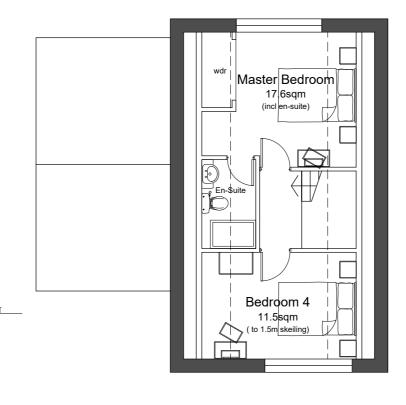

Second Floor

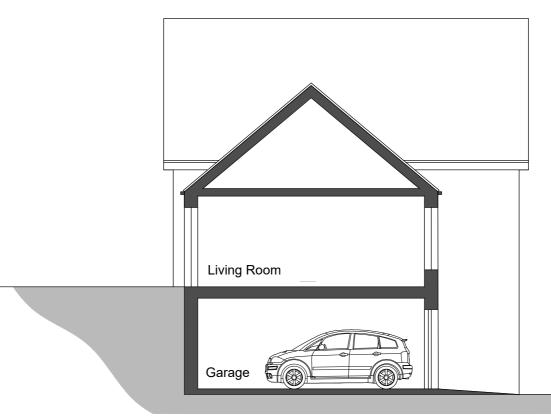

Section BB

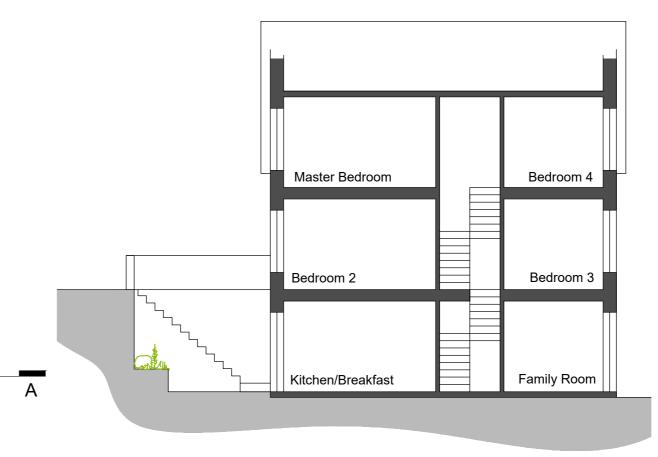

Section CC

A 28.01.20 Amendment to provide barge board and cycle store GP KE



76 Great Suffolk Street London, SE1 0BL T 0207 928 2773 E london@ecearchitecture.com Brooklyn Chambers, 11 Goring Road Worthing, West Sussex, BN12 4AP T 01903 248777 E sussex@ecearchitecture.com ristol: Westworks, Colston Tower
Colston Street, Bristol, BS1 4XE
T 0117 214 1101 E bristol@ecewestworks.com

ECE Architecture

Persimmon Homes South East

Land at Reef Way, Hailsham

Drawing Title
Floor Plans & Sections Units 1 & 2

Scale 1:100 @ A2

metres	2	4	6	8	10
Drawn		Checked			Date
KE		AK		14.03.18	
Job No		Drawi	ing No		Rev
		ū		1.60	
6491		2	11		Α

APPROVAL

CAD Plot date: 29/01/2020 - 13:14:39 6491-6 houses-plans.dwg