




JAMB DETAIL - SLIDING DOORS WITH BRICK CLADDING

SCALE 1:6 @ A1 1

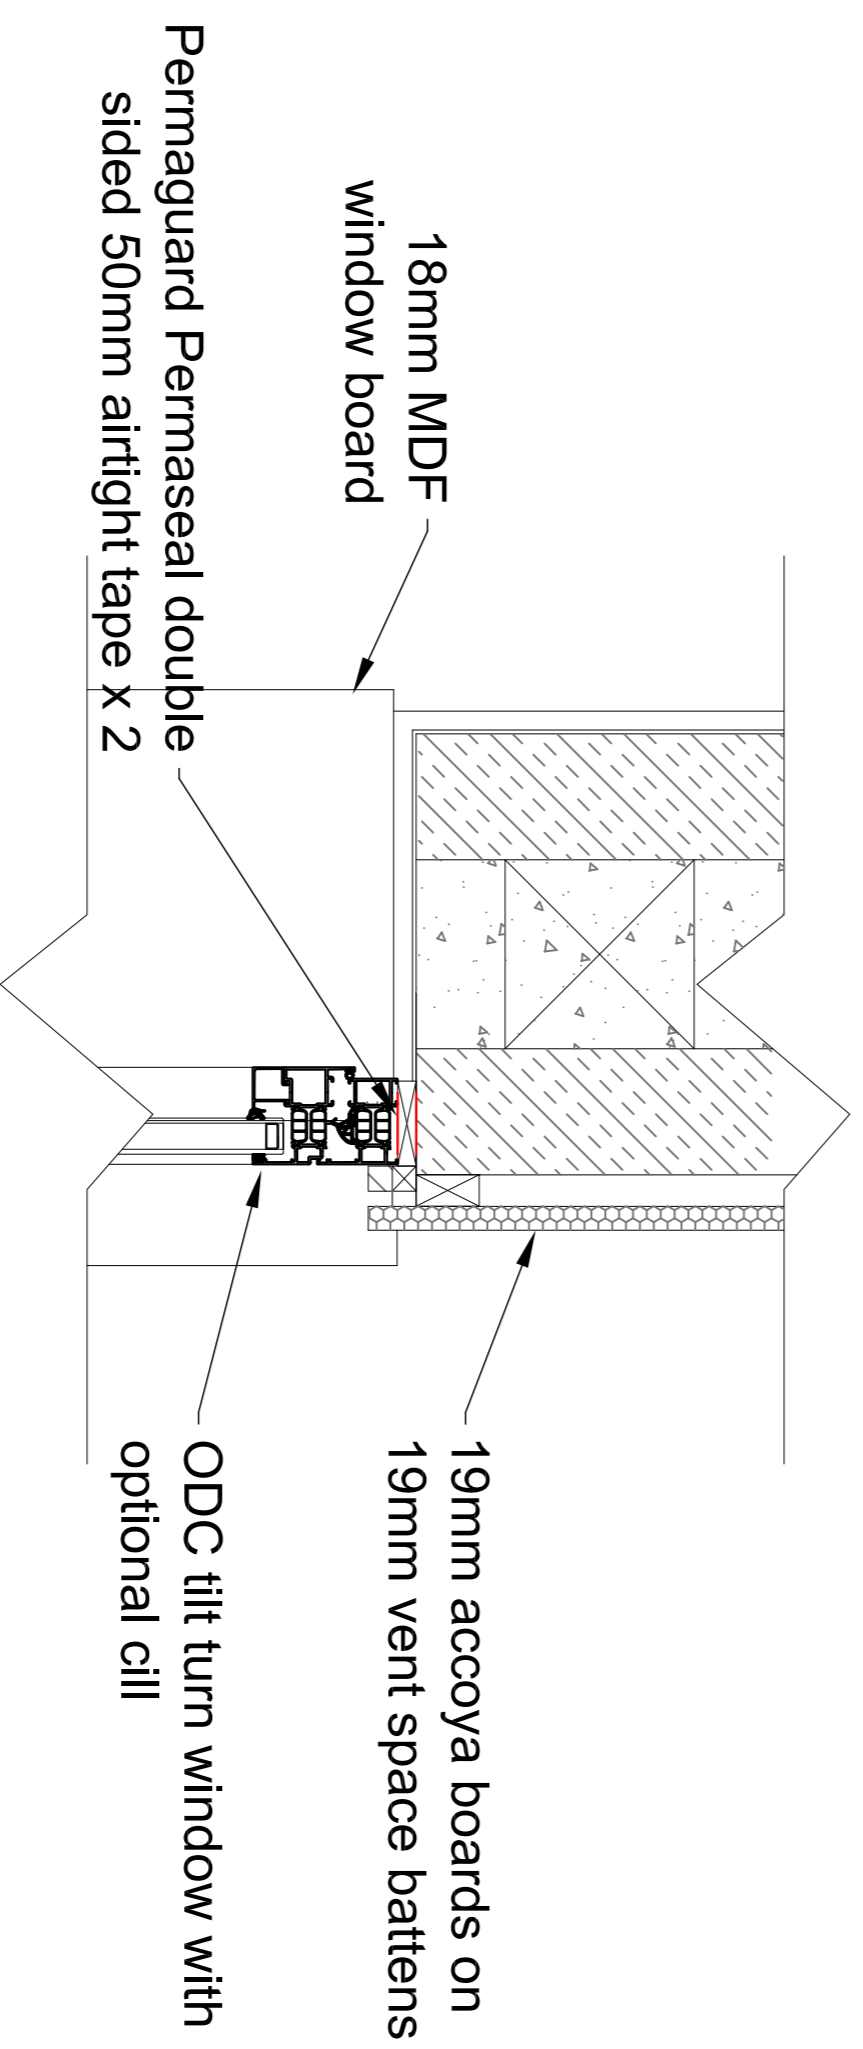

JAMB DETAIL - TILT TURN WINDOW WITH ACCOYA CLADDING

SCALE 1:6 @ A1 2

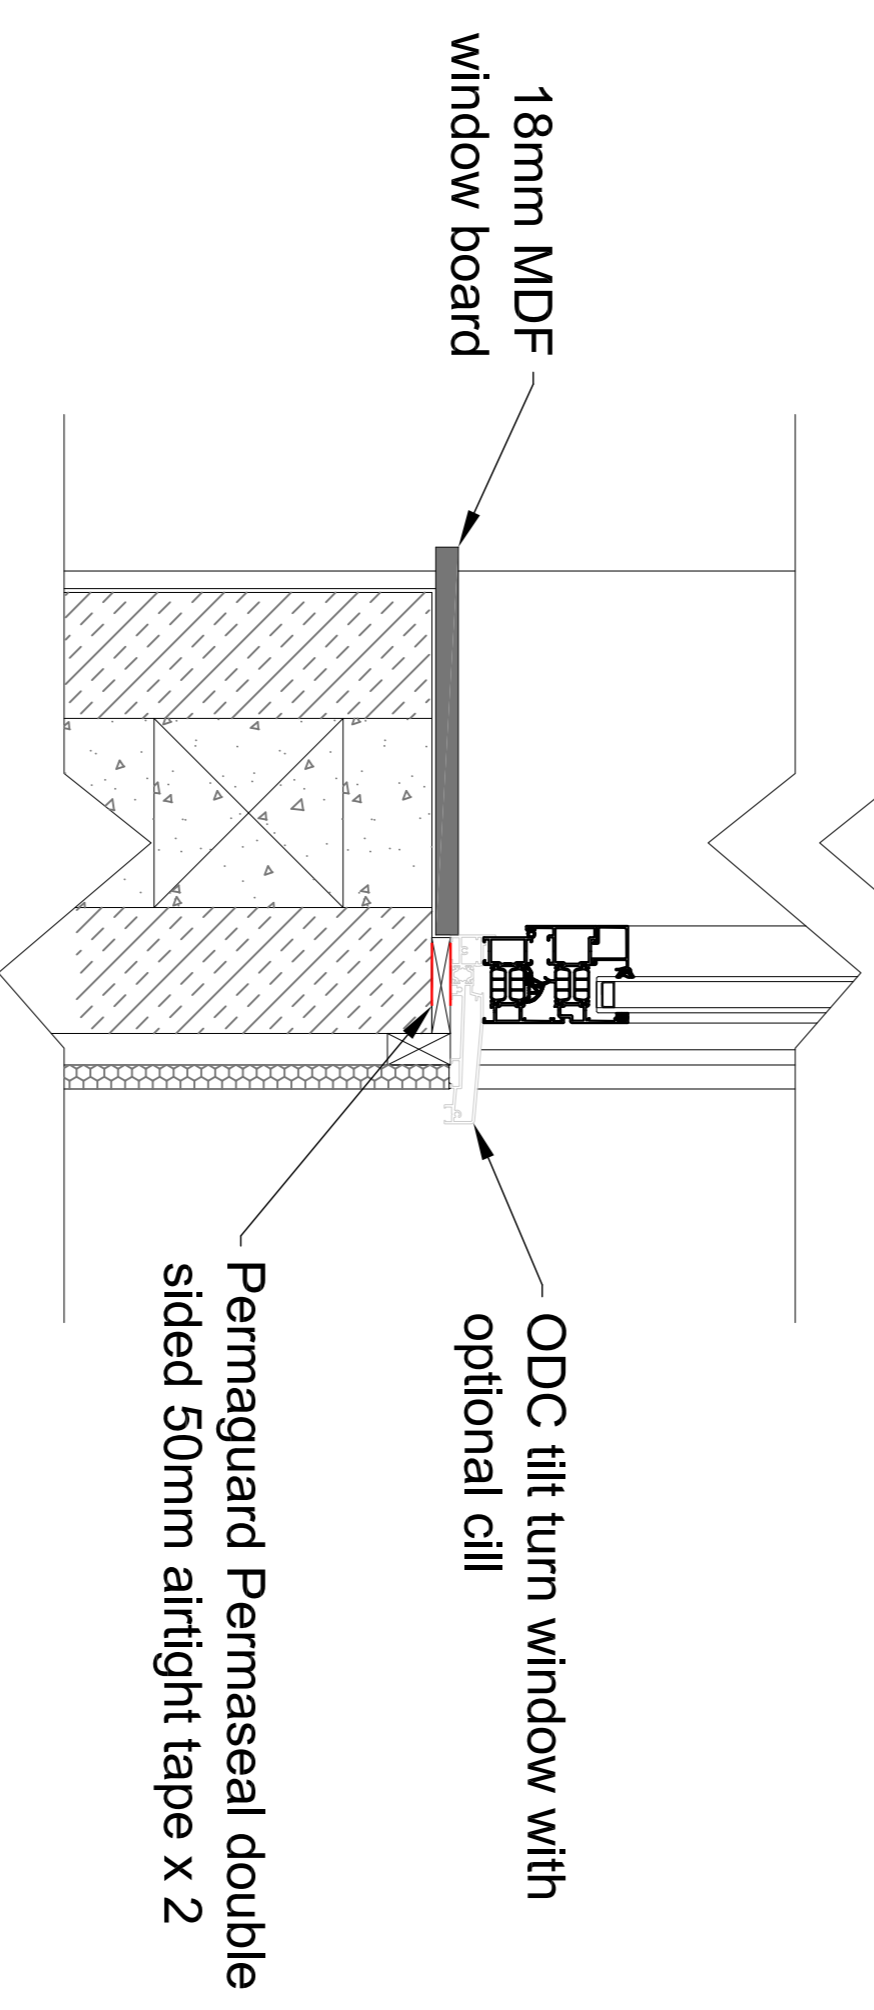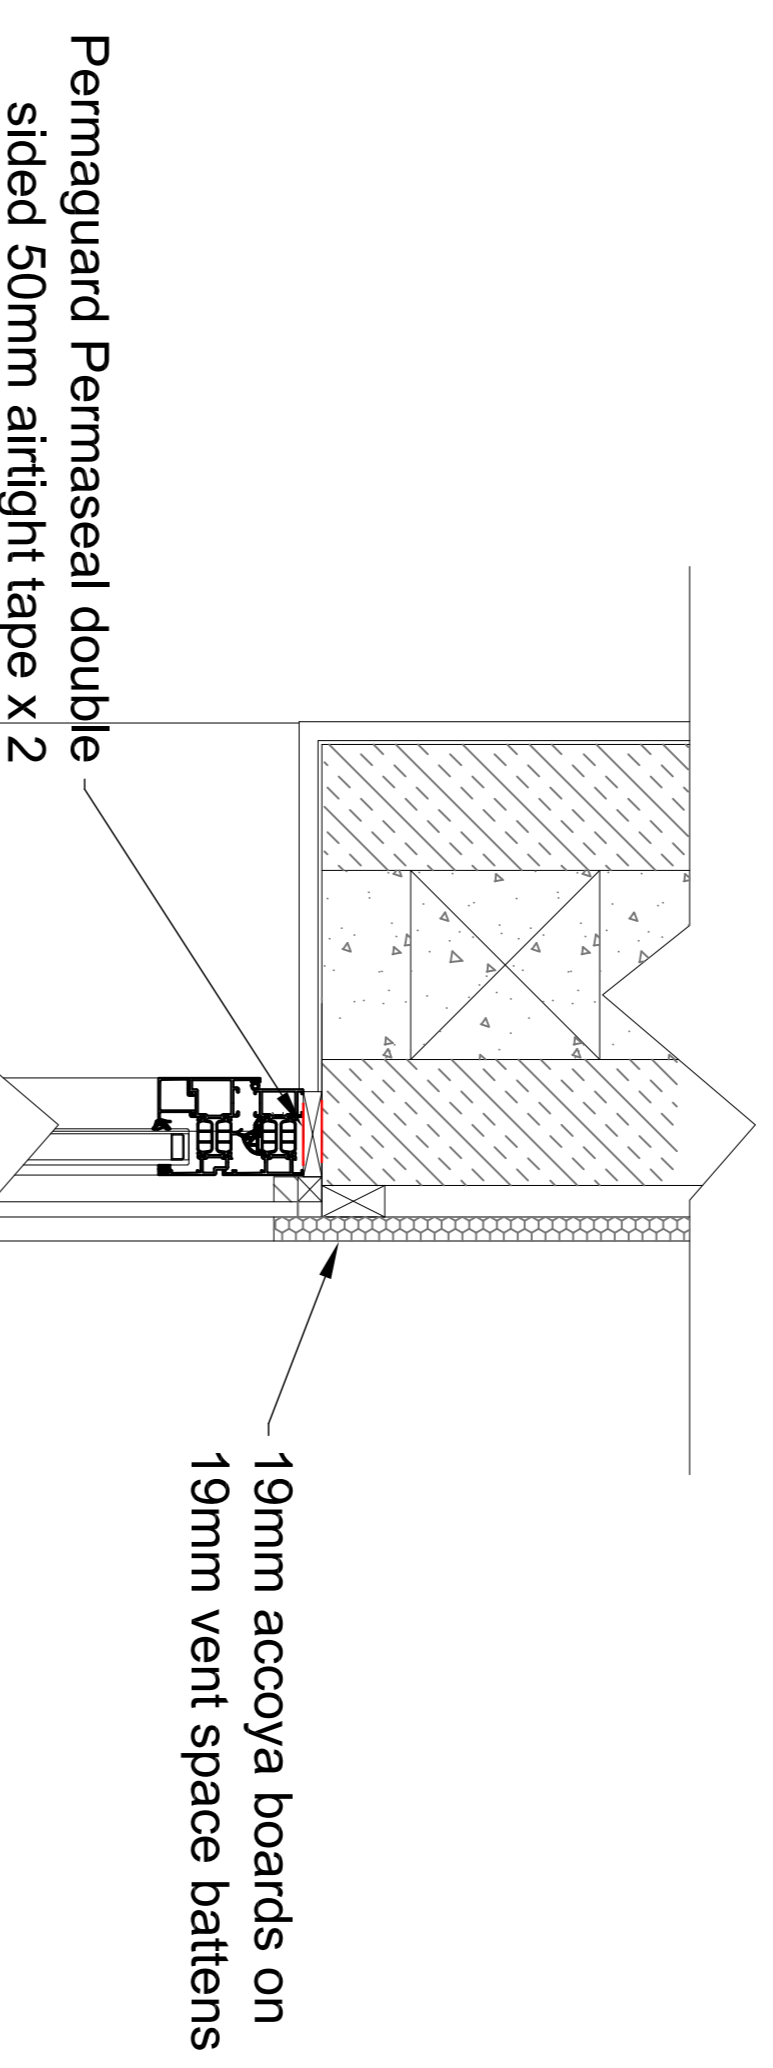

HEAD & CILL DETAILS - TILT TURN WINDOW WITH ACCOYA CLADDING

SCALE 1:6 @ A1 3



T: 07860 381588
 E: matthew.whitersgill@wandmarchitects.net
 W: www.wandmarchitects.net
 Copyright © W&M Architects LLP
 Do not scale from drawing
 Any discrepancy should be referred to W&M Architects

project
 Collins Green House
 Ashwood Nursing Home Site
 Burwash
 TN19 7LT
 drawing
 External Wall Details
 Window reveals

scale @ size 1:6 @ A1
 date Mar 2023 drawn MW checked.

fig. no. 1532-36 revn