


**COLLINS GREEN HOUSE**

COLLINS GREEN HOUSE

SCALE 1:50 @ A1 **1**

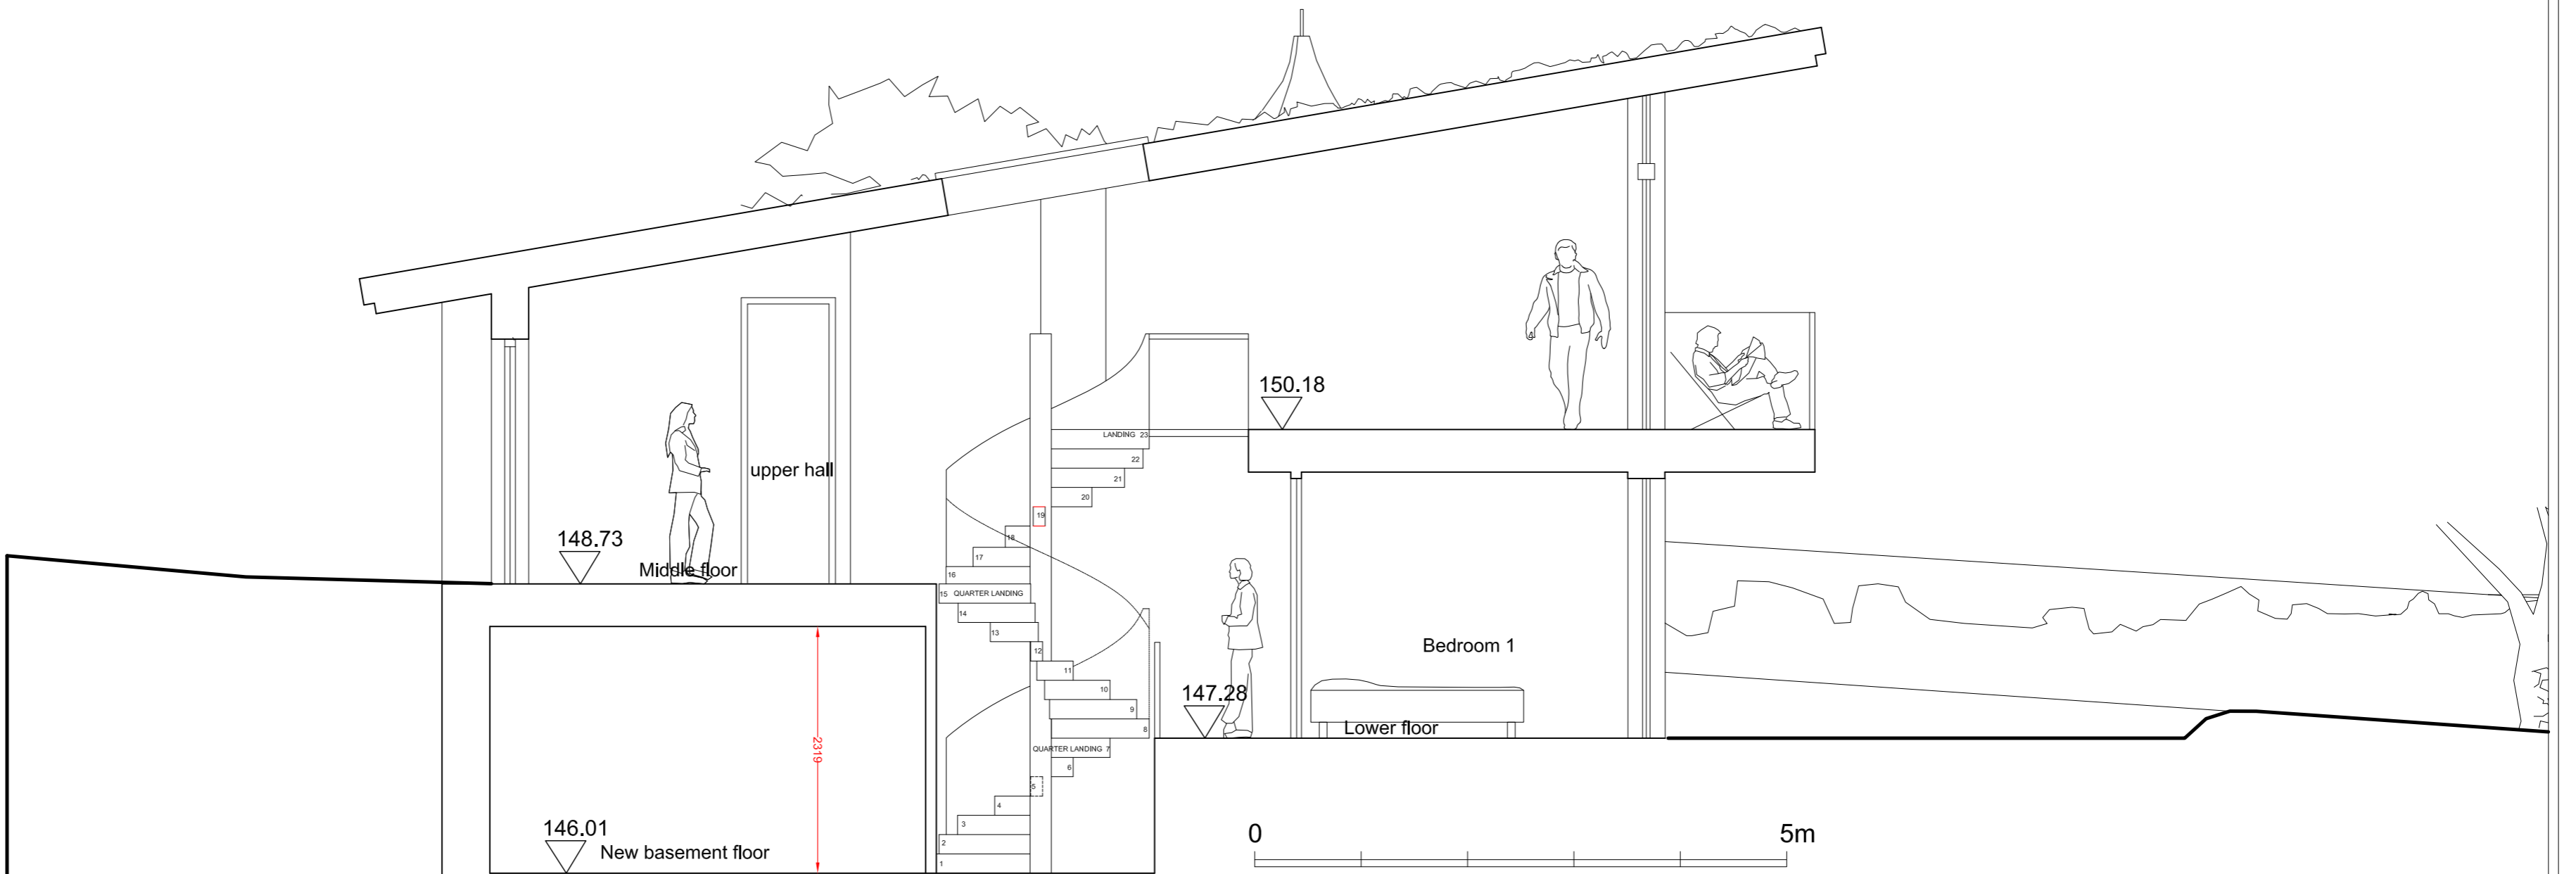

**HUNT HOUSE**

HUNT HOUSE

SCALE 1:50 @ A1 **2**

BUILDING REGS ISSUE 04.04.23  
Revisions



T: 07860 381588  
E: matthew.whitersgill@wandmarchitects.net  
W: www.wandmarchitects.net  
Copyright © W&M Architects LLP  
Do not scale from drawing  
Any discrepancy should be referred to W&M Architects

project  
Collins Green House  
Ashwood Nursing Home Site  
Buryash  
TN19 7LT  
drawing  
Setting Out Levels  
House Construction Levels

scale @ size 1:75 @ A1  
date Mar 2023 drawn MW checked.  
drg. no. 1532-51 rev'n