




NORTH SOUTH AERIAL VIEW



ADOPTION BOUNDARY

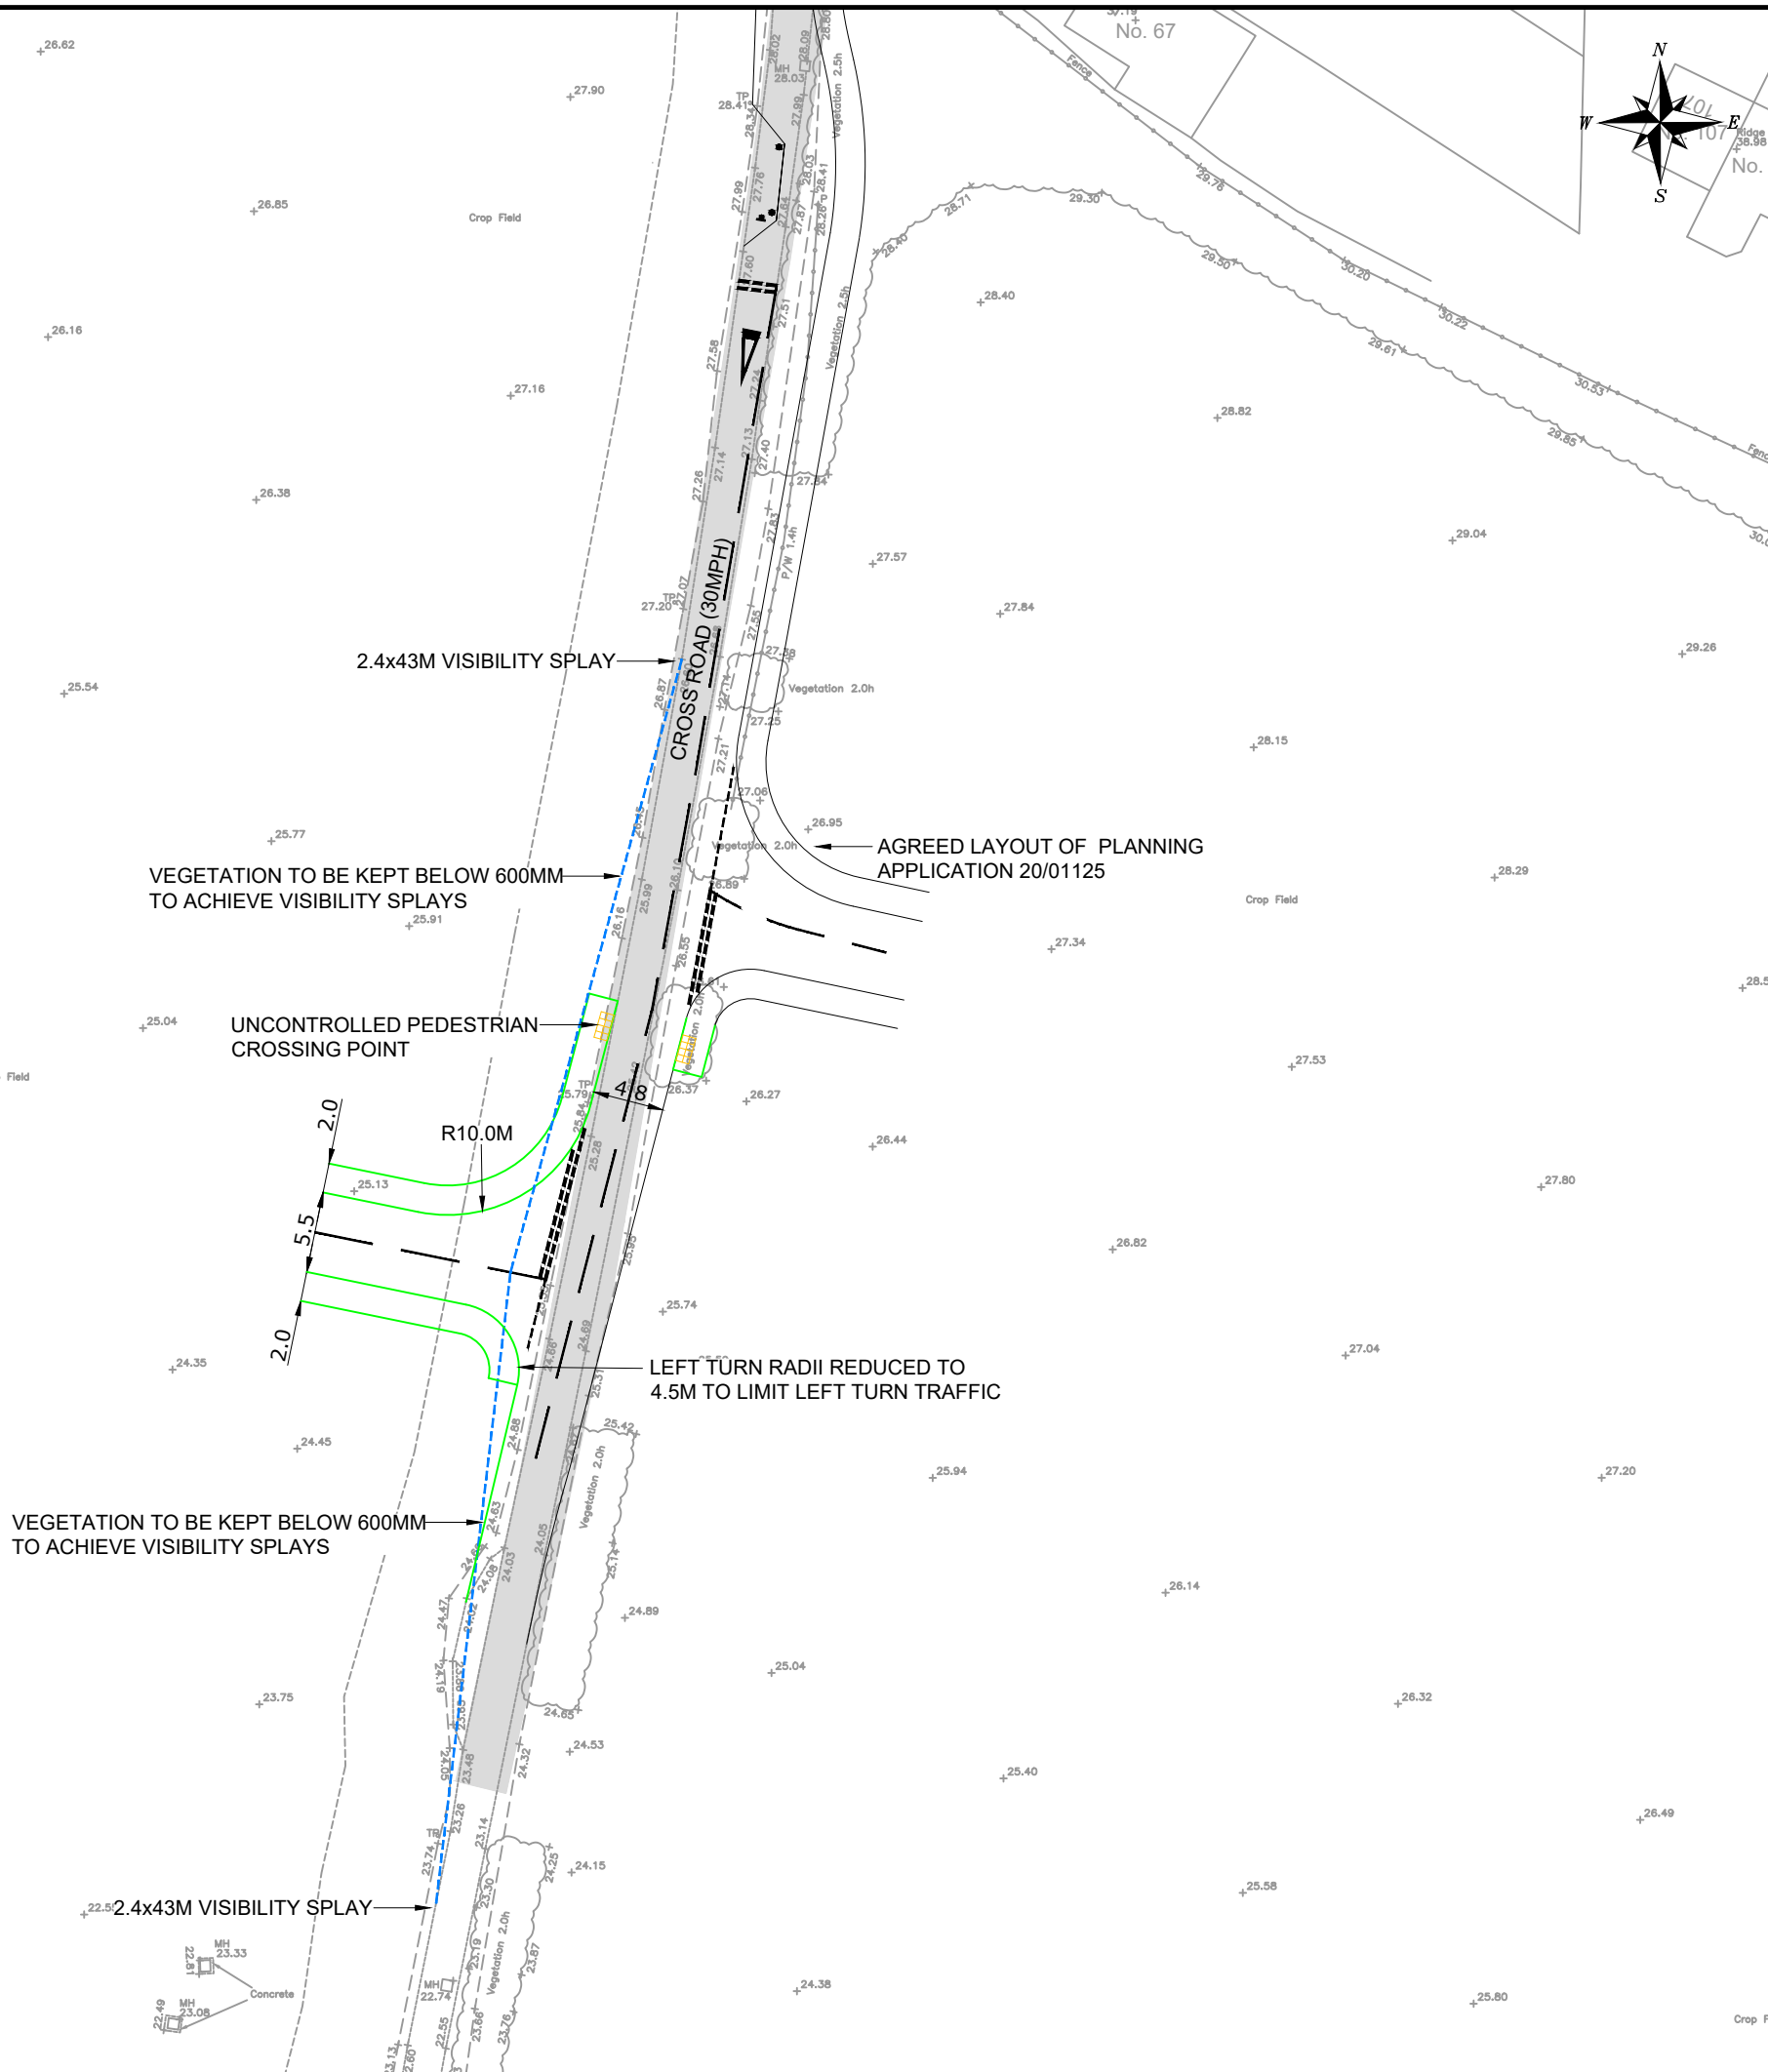

NOTES
 THIS IS NOT A CONSTRUCTION DRAWING AND IS FOR INDICATIVE PURPOSES ONLY.
 THE DRAWING WILL BE SUBJECT TO CHANGE FOLLOWING LOCAL AUTHORITY REVIEW AND CONFIRMATION OF PUBLIC HIGHWAY AND THIRD PARTY LAND BOUNDARIES.
 LOCAL AUTHORITY: KENT COUNTY COUNCIL

- DENOTES NEW KERBS
- EXISTING ADOPTED HIGHWAY
- PLANNING APPLICATION 20/01125

REV	DETAILS	DRAWN	CHECKED	DATE
-	-	-	-	-

CLIENT:
GLADMAN

PROJECT:
CROSS ROAD, DEAL PHASE 2

DRAWING TITLE:
POTENTIAL SITE ACCESS PLAN

SCALES:
1:500 @ A3

DRAWN: LB	CHECKED: MC	DATE: MAR 21
-----------	-------------	--------------

Croft Transport Planning & Design
 340 Deansgate
 Manchester
 M3 4LY
 Email: info@crofts.co.uk
 Tel: 0161 837 7380
 Web: www.eddisons.com/services/transport-planning

DRAWING NUMBER: 2243-F10	REVISION: -
------------------------------------	----------------

