


Town Centre Parking

Materials:

Roof - Clay Tiles

Walls - Red multi stock brick
 - Clay tile hanging
 - Weather boarding painted white

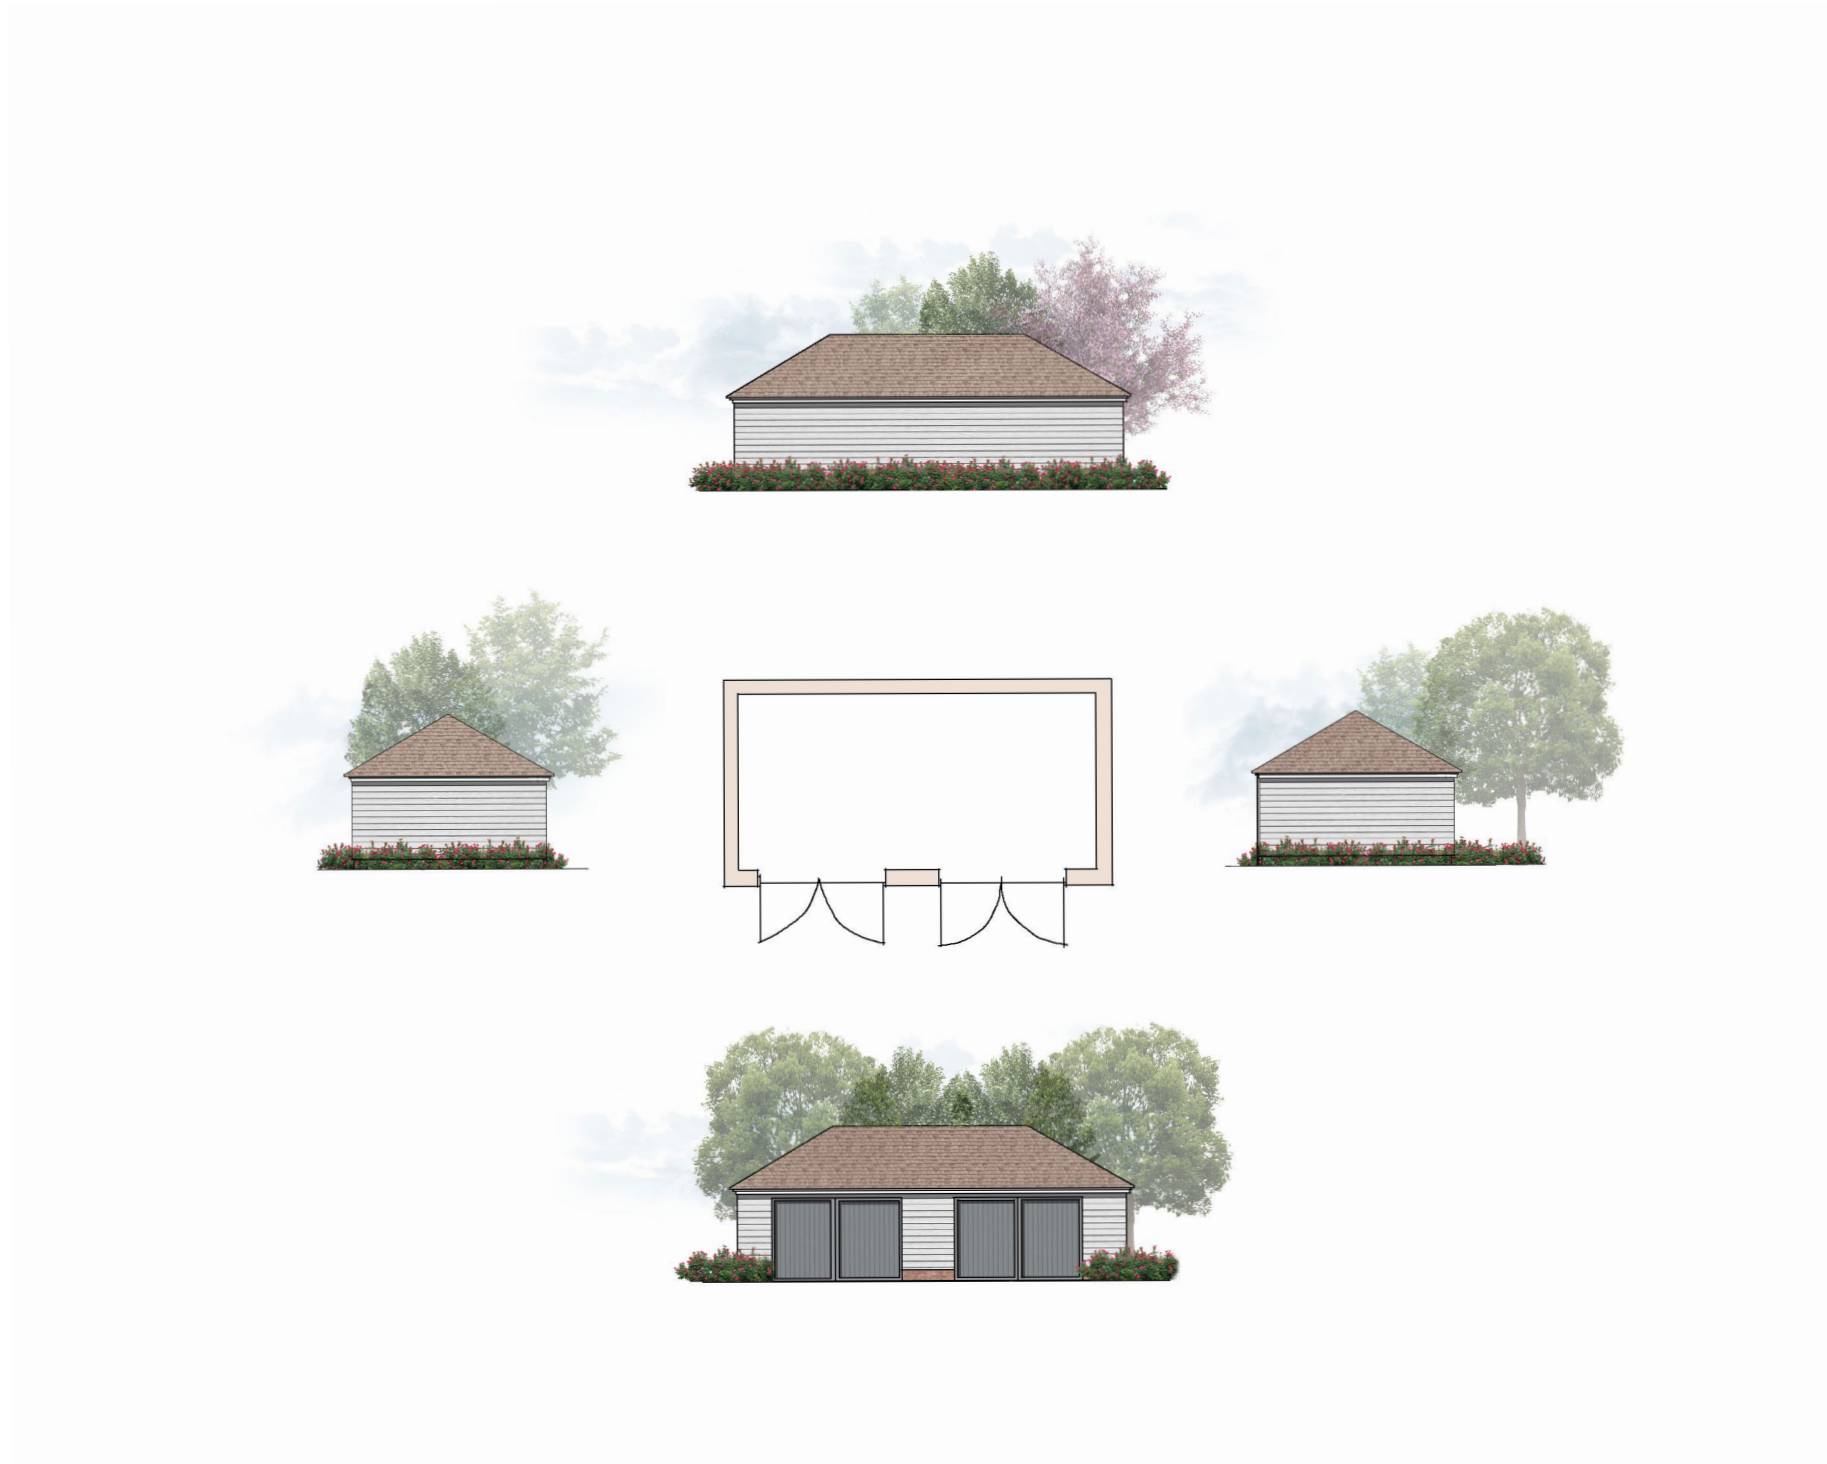

Bin & Cycle Store - Plan & Elevations

Proposed Residential Development, The Foremans Centre, High Street, Headcorn, Kent

Client Town Centre Parking	Project The Foremans Centre High Street Headcorn Kent	Drawing Bin & Cycle Store - Plan & Elevations	
		Scale 1:100 @ A3	Drawn By SJB
		Date August 2022	Drawing No. 13

MILTON
STUDIO

E: info@miltonstudio.co.uk
 Church Barn, Milton Manor Farm, Ashford Road, Canterbury CT4 7PP