
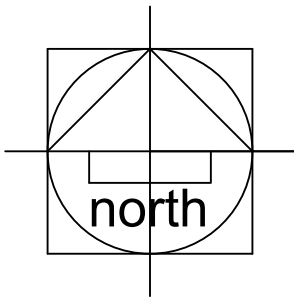


SCALE 1:1250 AT A4

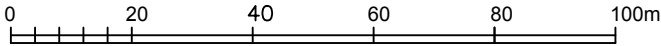

**Proposed Development at Ashwood Nursing Home  
Burwash Common TN19 7LT drawing no. 1932/17B**

revision C 22 March 2021