



West Elevation as Existing 1:100




South Elevation as Existing 1:100



East Elevation as Existing 1:100



North Elevation as Existing 1:100

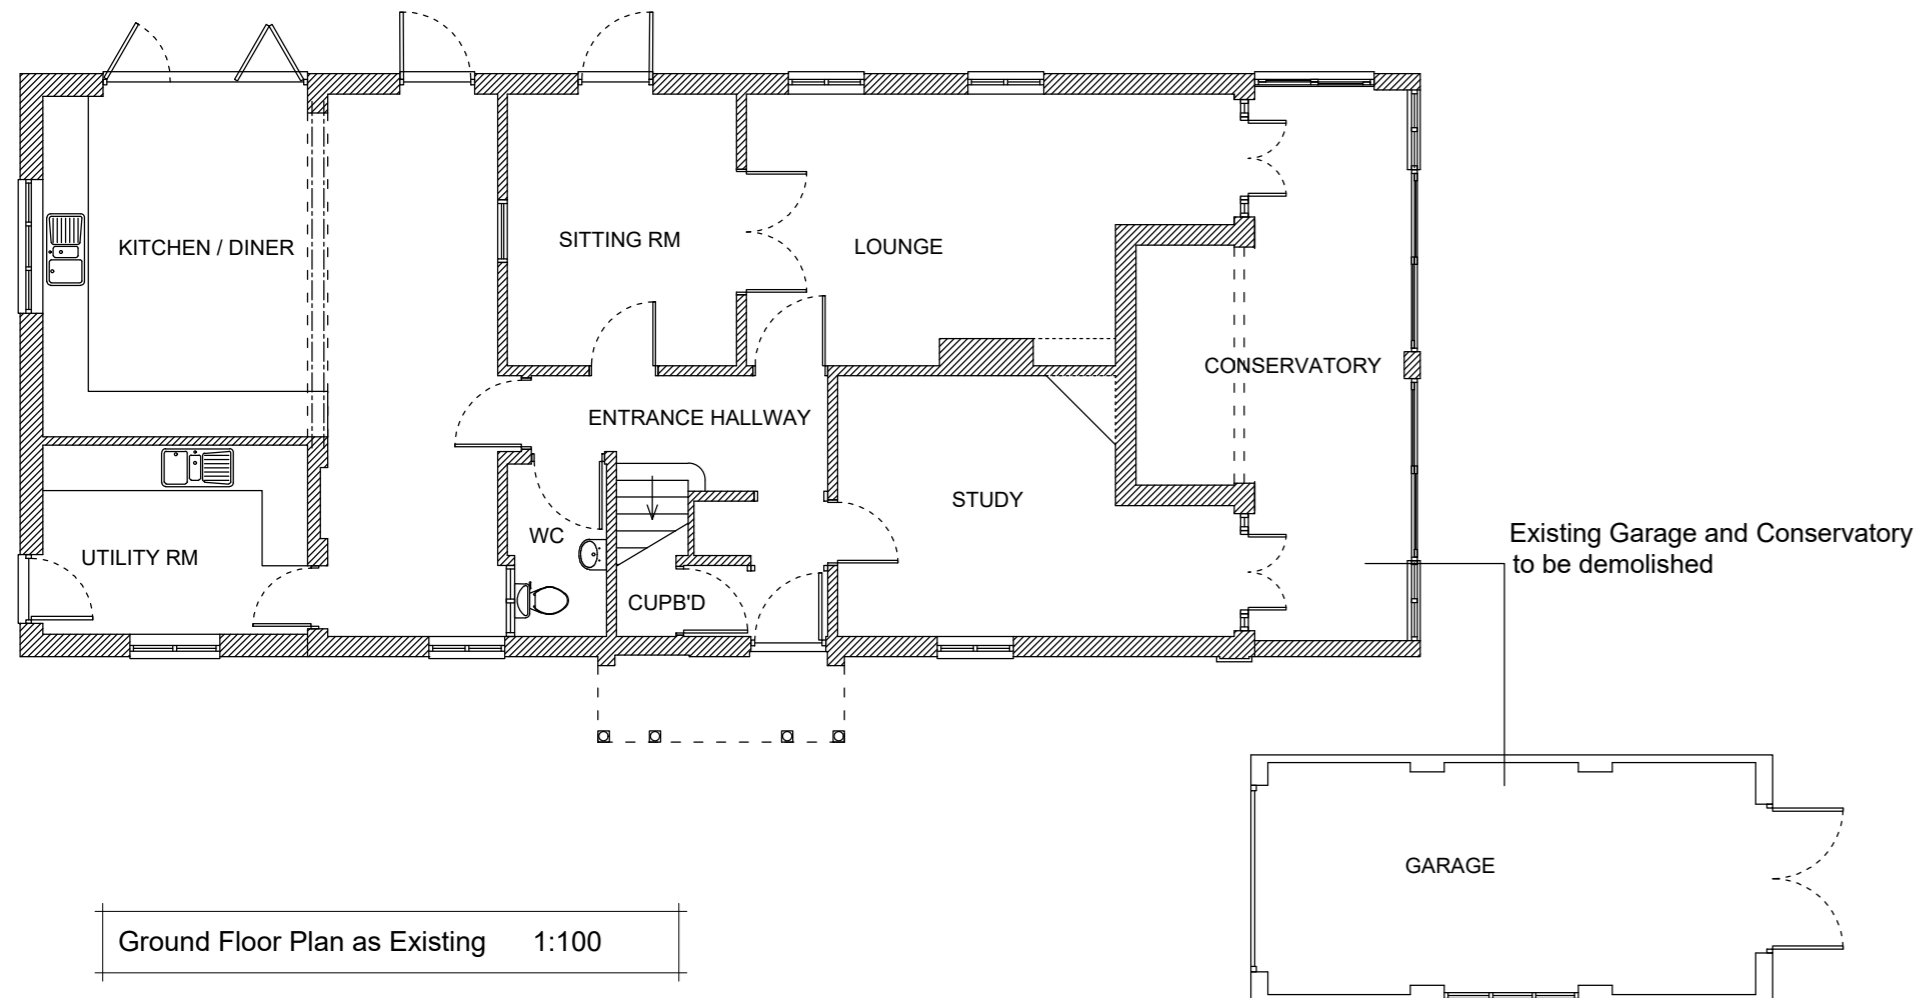

Ground Floor Plan as Existing 1:100



First Floor Plan as Existing 1:100