

LOCATION PLAN
1:1250




SITE 1
1:250



FOR WAITING CONTROLS ADJACENT TO SITE ACCESS PLEASE SEE DRAWING 19182-01-102

SITE 2
1:250

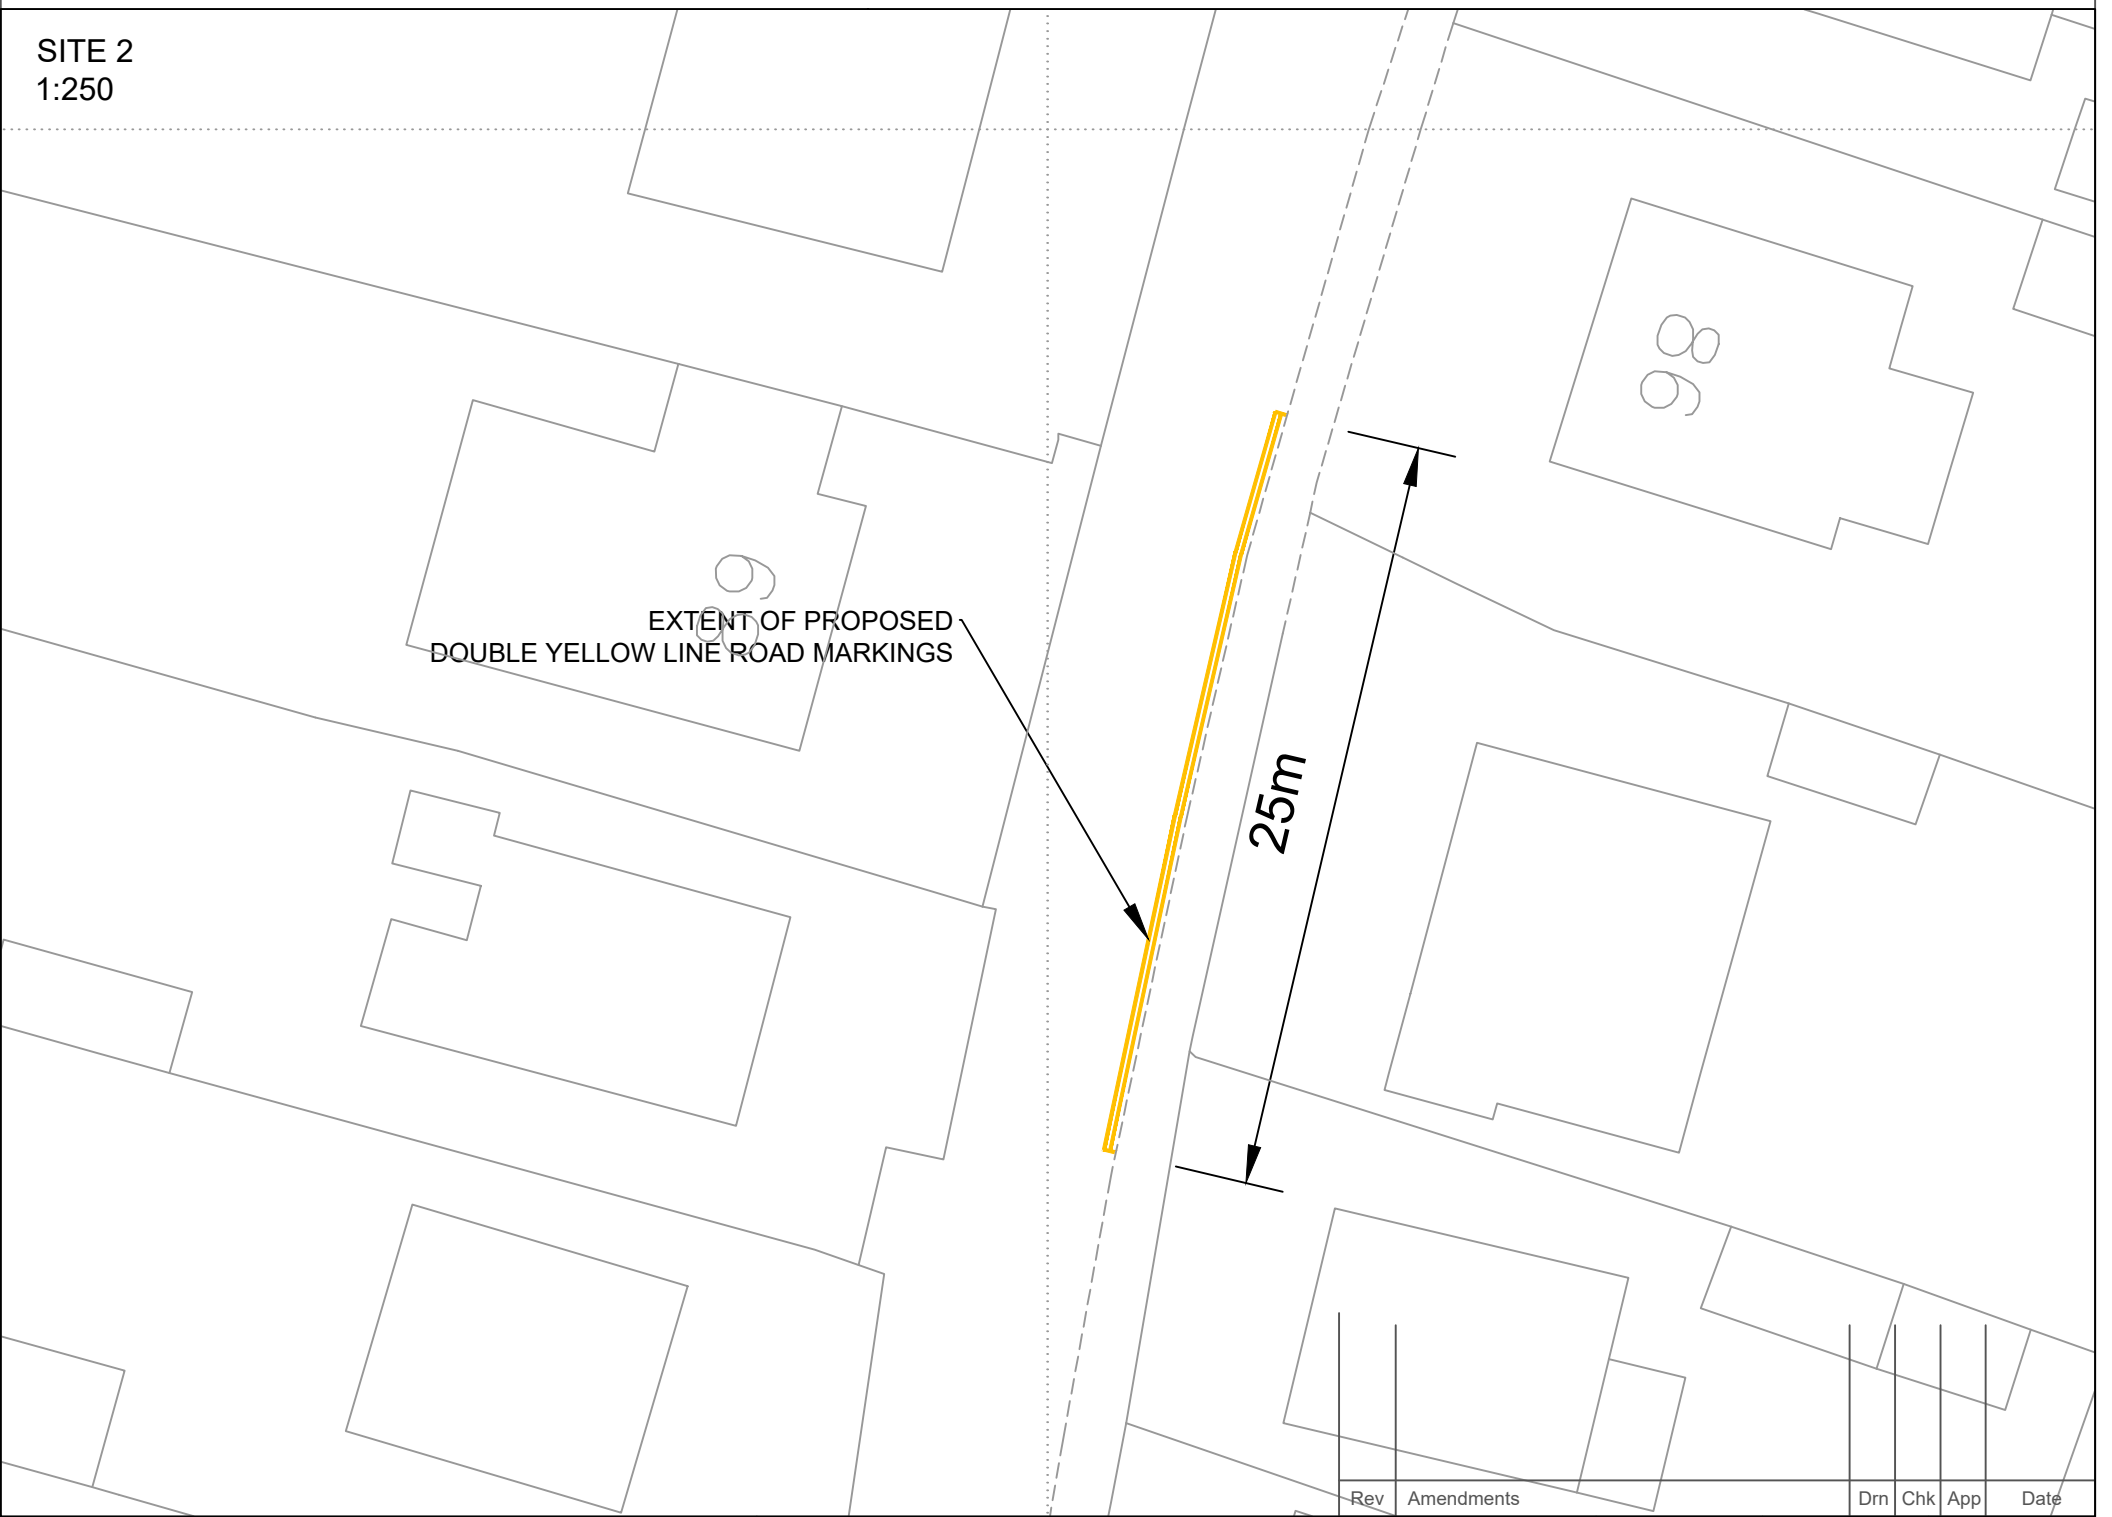

Rev	Amendments	Drn	Chk	App	Date
-----	------------	-----	-----	-----	------



9th Floor,
The Tower Building,
York Road
London
SE1 7NX

Telephone: 0207 442 2225

E: enquiries@markidesassociates.co.uk
W: www.markidesassociates.co.uk

Job Title
CAPEL STREET, CAPEL-LE-FERNE, KENT

Scale
AS SHOWN @A3

Date
MAY 17

Designed
KO

Drawing Title
PROPOSED LINING PLAN

Drawn
KO

Checked
AS

Approved
AS

Client
ON BEHALF OF MR & MRS ODLIN

Job No
19182-01

Drawing No
19182-01-103

Rev
-