



PROPOSED SECTION
1:50@A1

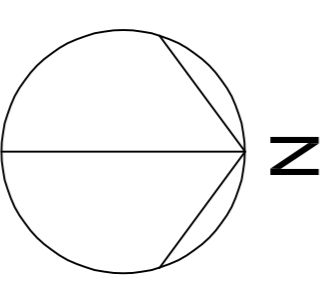

SECTION KEY
1:100@A1

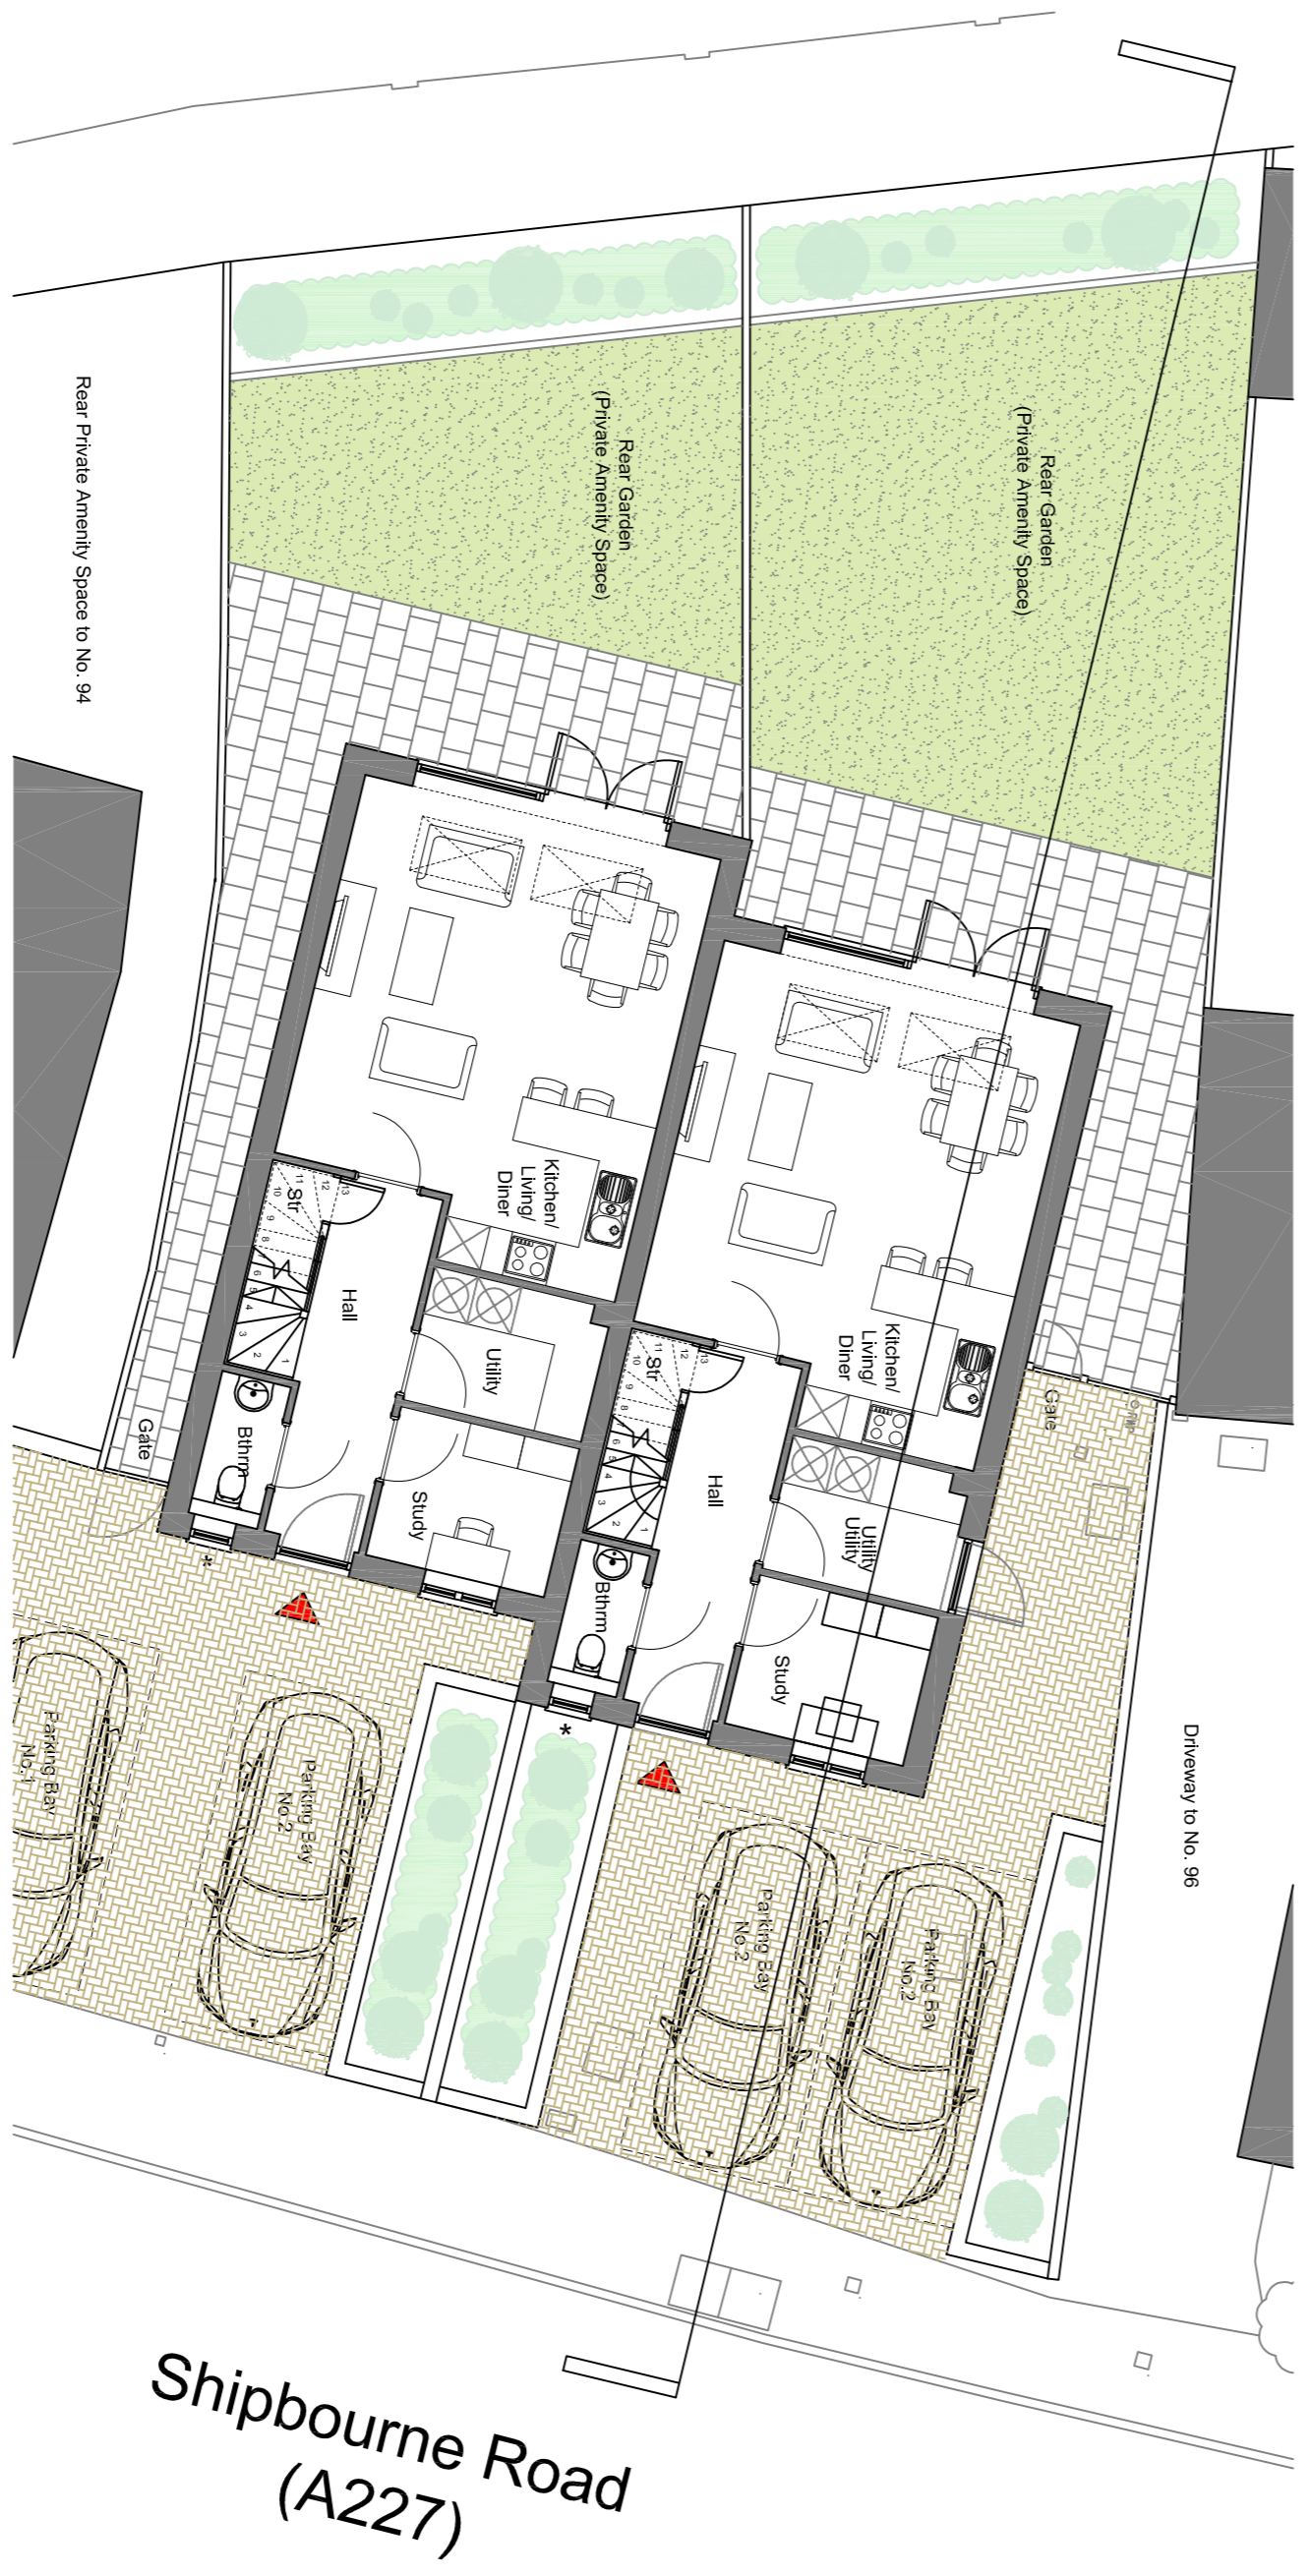

1. THE DIMENSIONS SHOWN ON THIS DRAWING HAVE BEEN BASED UPON CLIENT SUPPLIED DRAWINGS FOR PLANNING USE ONLY. NOT FOR CONSTRUCTION PURPOSES.
2. ALL LEVELS AND DIMENSIONS TO BE CHECKED ON SITE AND ANY DISCREPANCIES NOTED TO THE ARCHITECT IMMEDIATELY.
3. THIS DRAWING IS TO BE READ IN CONJUNCTION WITH ALL RELEVANT CONSULTANT'S DRAWINGS AND SPECIFICATIONS.
4. THIS DRAWING IS COPYRIGHT AND MUST NOT BE REPRODUCED WITHOUT THE PRIOR WRITTEN AGREEMENT OF THE ARCHITECT.

NO.	REVISION
1	ISSUED FOR PERMITTING
2	PERMITTED

SHOREARCHITECTURE
 PRODUCED BY
STURDEY'S MOTORCYCLES GARAGE
 94A, 94C SHIPBOURNE ROAD, TONBRIDGE
 (FACING SOUTH)
 PROJECT NO. SA.144
 DATE 04.2023
 SCALE 1:50@A1
 DRAWING NO. PL(P)20
 REVISION